



F.A.I. RTE.	SECTION	COUNTY	TOTAL SHEETS	SHEET NO.
57/64	(41-3)HBK	JEFFERSON	518	214
STA.		TO STA.		
FED. ROAD DIST. NO.		ILLINOIS FED. AID PROJECT		
CONTRACT NO. 98963				

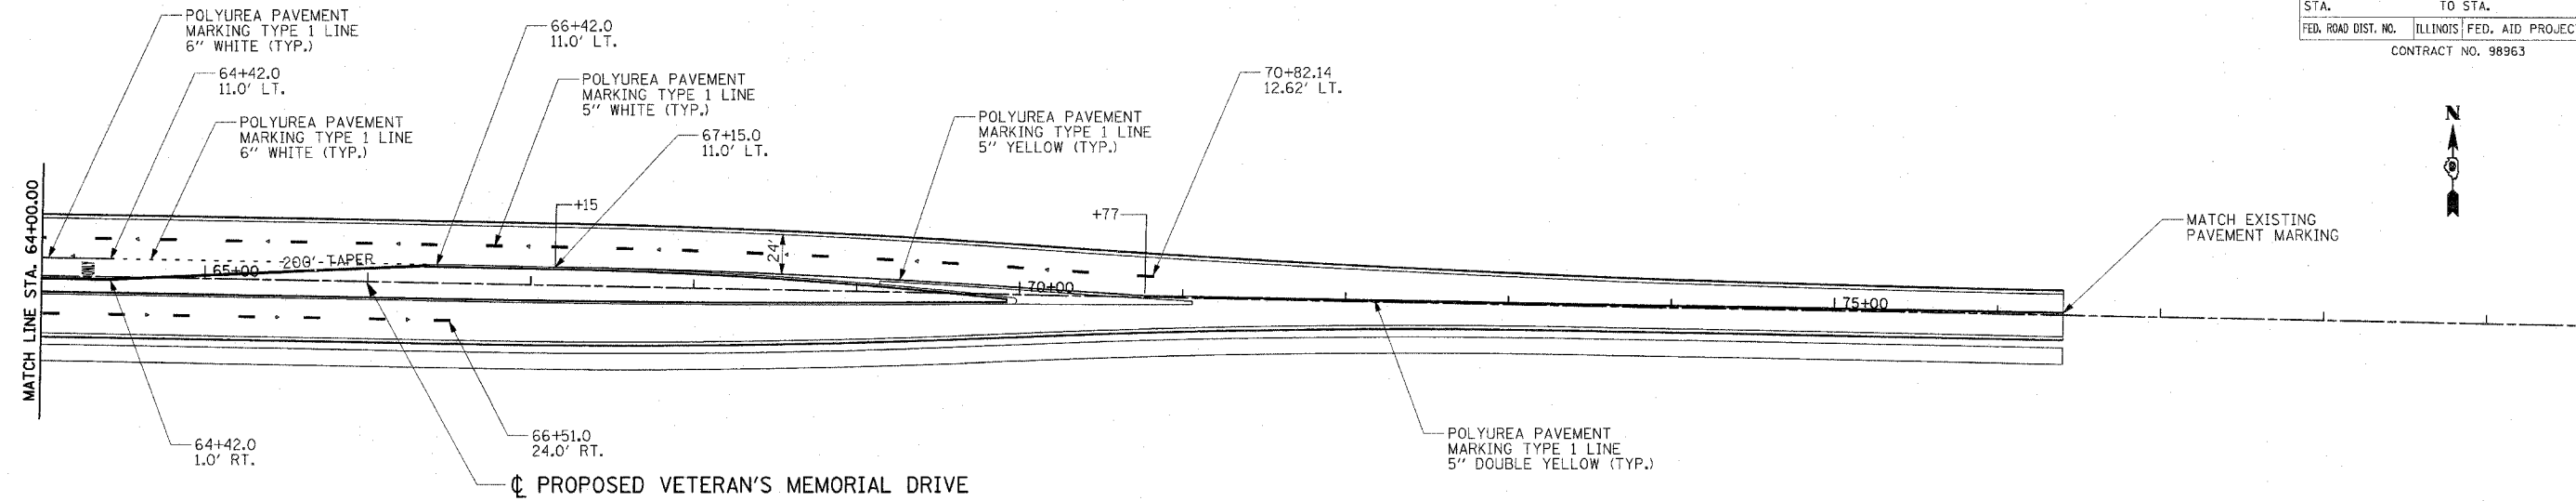

VETERAN'S MEMORIAL DRIVE

- ◆ RAISED REFLECTIVE PAVEMENT MARKER TWO-WAY AMBER
- ▽ RAISED REFLECTIVE PAVEMENT MARKER ONE-WAY CRYSTAL

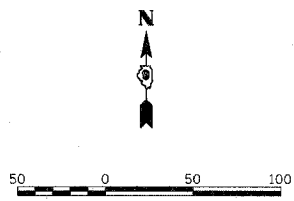

REVISIONS		NAME	DATE
NO.	DESCRIPTION		

ILLINOIS DEPARTMENT OF TRANSPORTATION  
PAVEMENT MARKING PLAN  
STA. 64+00.00 TO STA. 70+82.14  
VETERAN'S MEMORIAL DRIVE  
INTERCHANGE  
SECTION (41-3)HBK  
SCALE: 1"=50'  
DATE 3-22-07  
DRAWN BY RLT  
CHECKED BY MTM

Copyright Hanson Professional Services Inc. 2007  
**HANSON**  
Hanson Professional Services Inc.

03/21/2007 11:26 AM  
A:\98\jobs\98\207\95\Road\Sheet\c-102\_P.M.dgn

DATE	BY	REVISION
02/26/04	RLT	
04/22/04	JEO	
03/22/07	MTM	