


Copyright Hanson Professional Services Inc. 2007
HANSON
 Hanson Professional Services Inc.

03/21/2007 11:25 AM
 I:\98963\98963\2009\Road\Sheet\103_P.M.dgn

LAYOUT	RLT	02/26/04
DRAWN	SEC	04/22/04
REVIEWED	MM	03/22/07

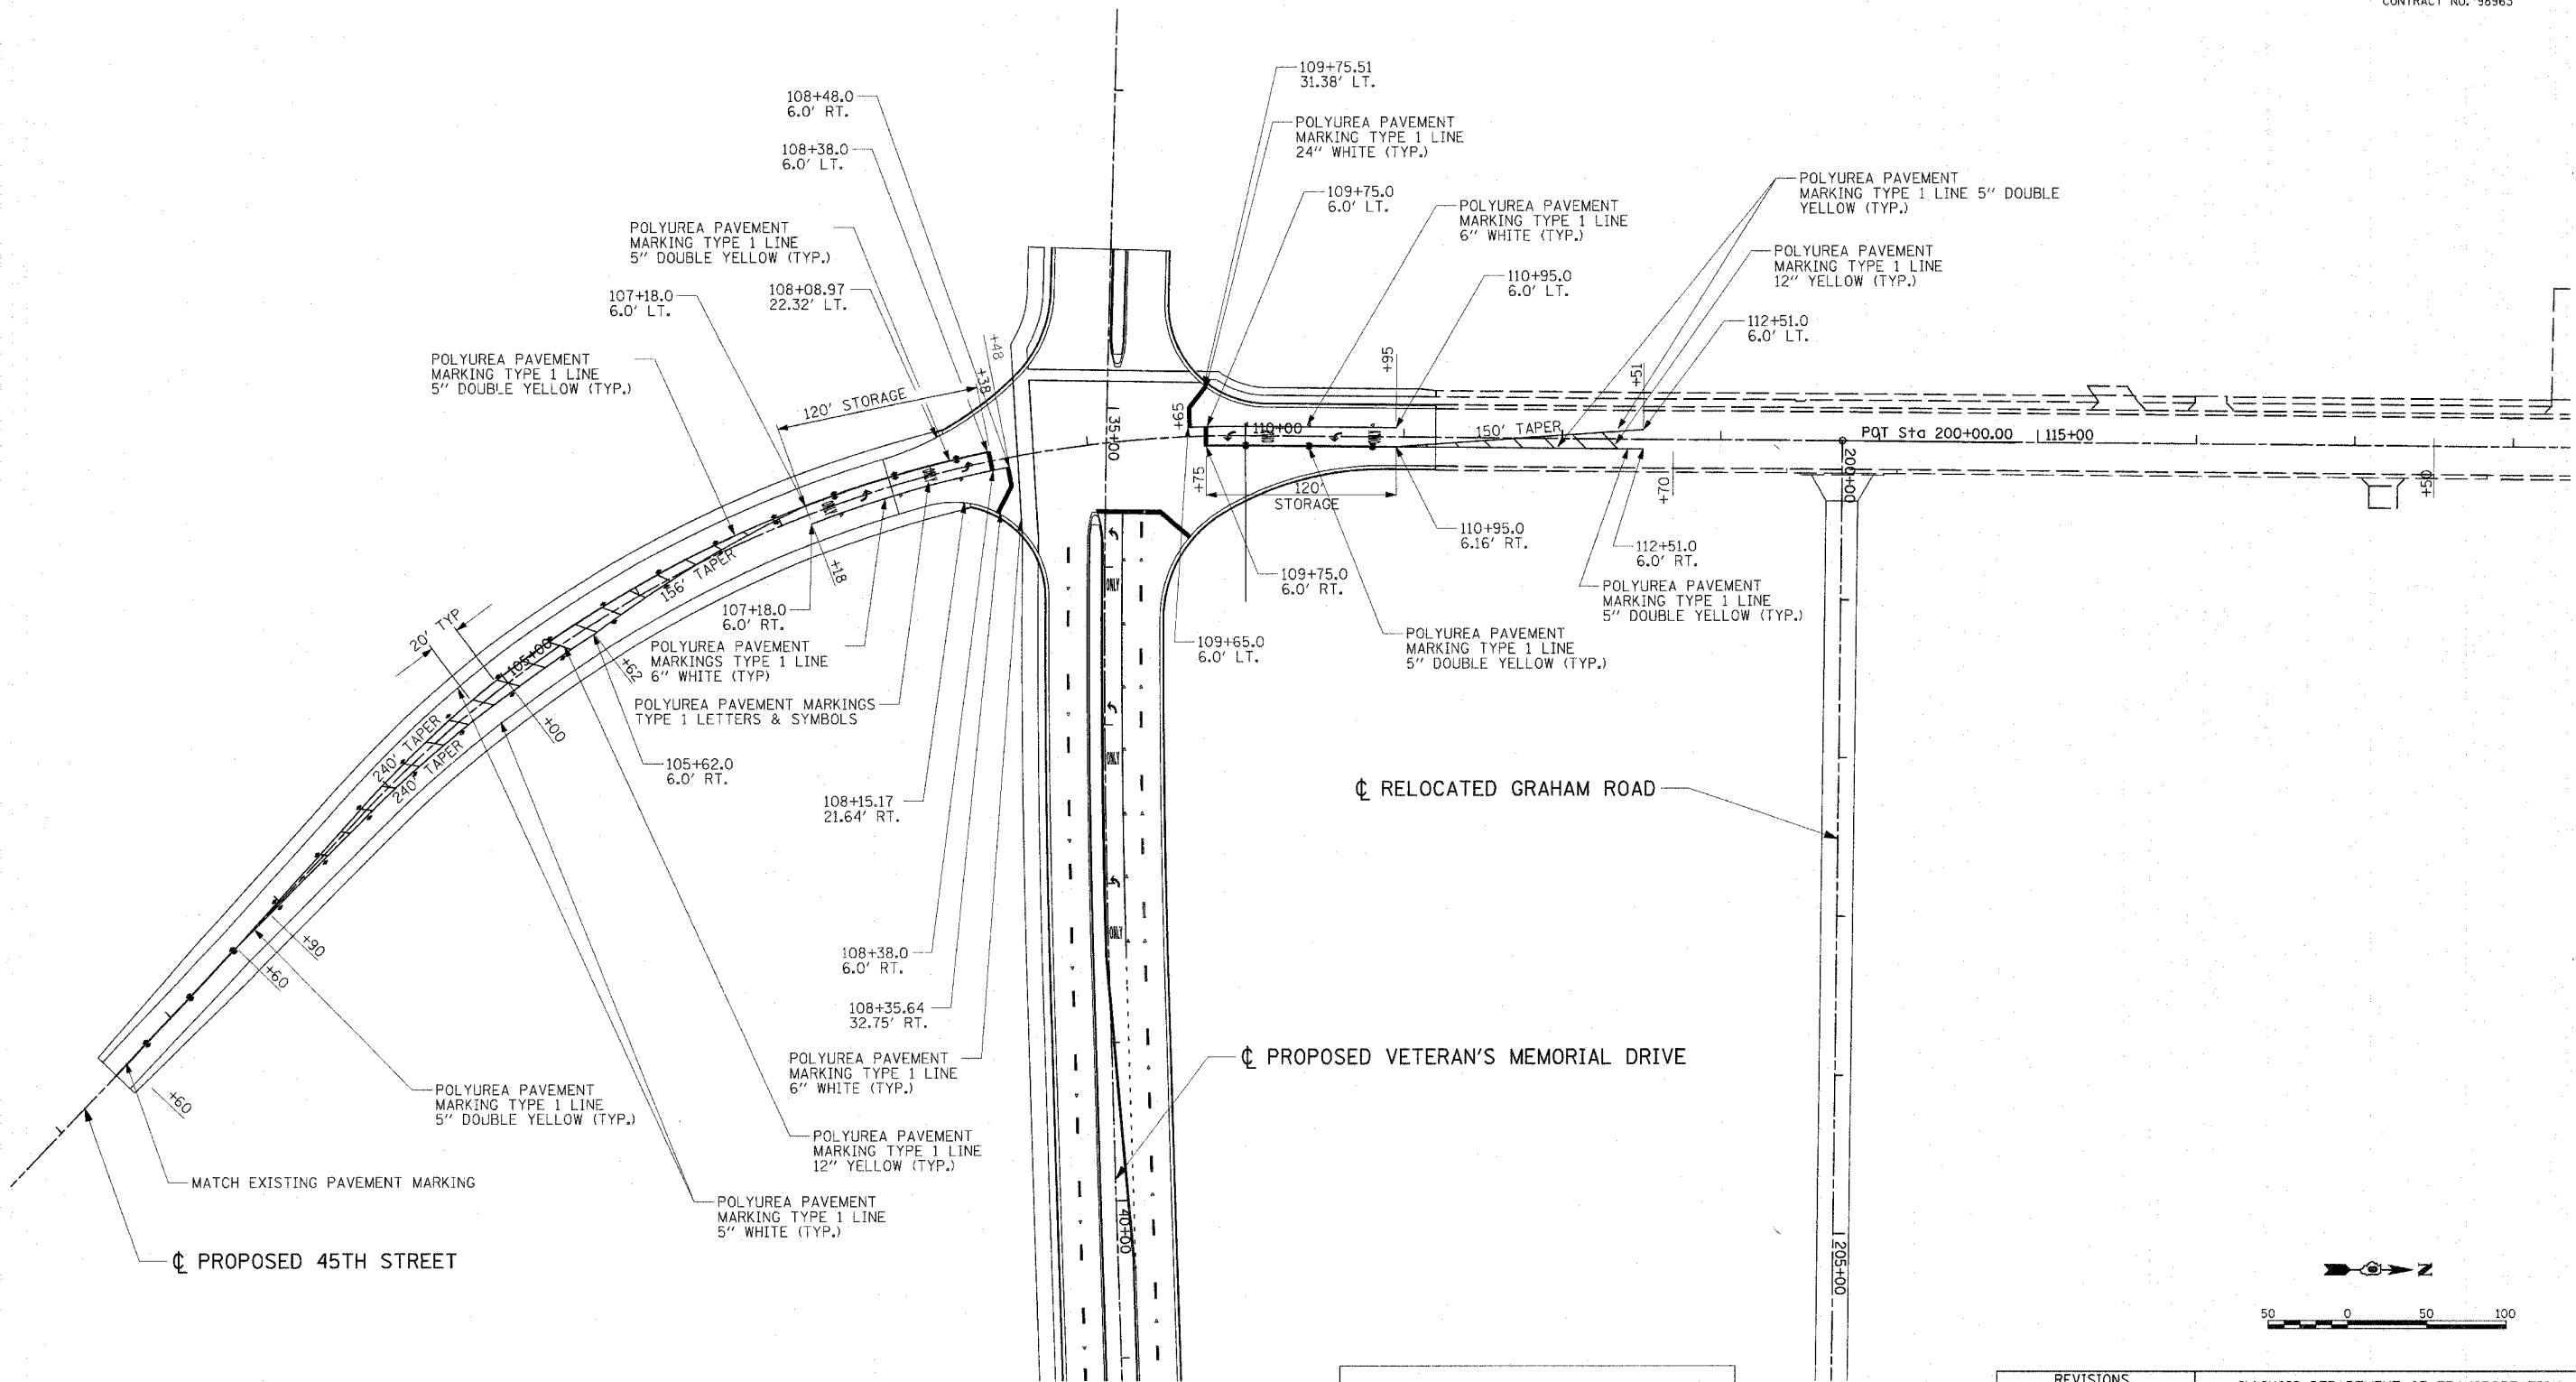

- ◆ RAISED REFLECTIVE PAVEMENT MARKER TWO-WAY AMBER
- ▷ RAISED REFLECTIVE PAVEMENT MARKER ONE-WAY CRYSTAL

REVISIONS	
NAME	DATE

ILLINOIS DEPARTMENT OF TRANSPORTATION
PAVEMENT MARKING PLAN
PROPOSED 45TH STREET
STA. 101+60.00 TO STA. 112+70.00
VETERANS MEMORIAL DRIVE
INTERCHANGE
SECTION (41-3)HBK
 SCALE: 1"=50'
 DATE 3-22-07
 DRAWN BY RLT
 CHECKED BY MTM

