


CONTRACT NO.				
F.A. RTE.	SECTION	COUNTY	TOTAL SHEETS	SHEET NO.
57/64	141-3H8K	JEFFERSON	518	219
STA.		TO STA.		
FED. ROAD DIST. NO.		ILLINOIS	FED. AID PROJECT	

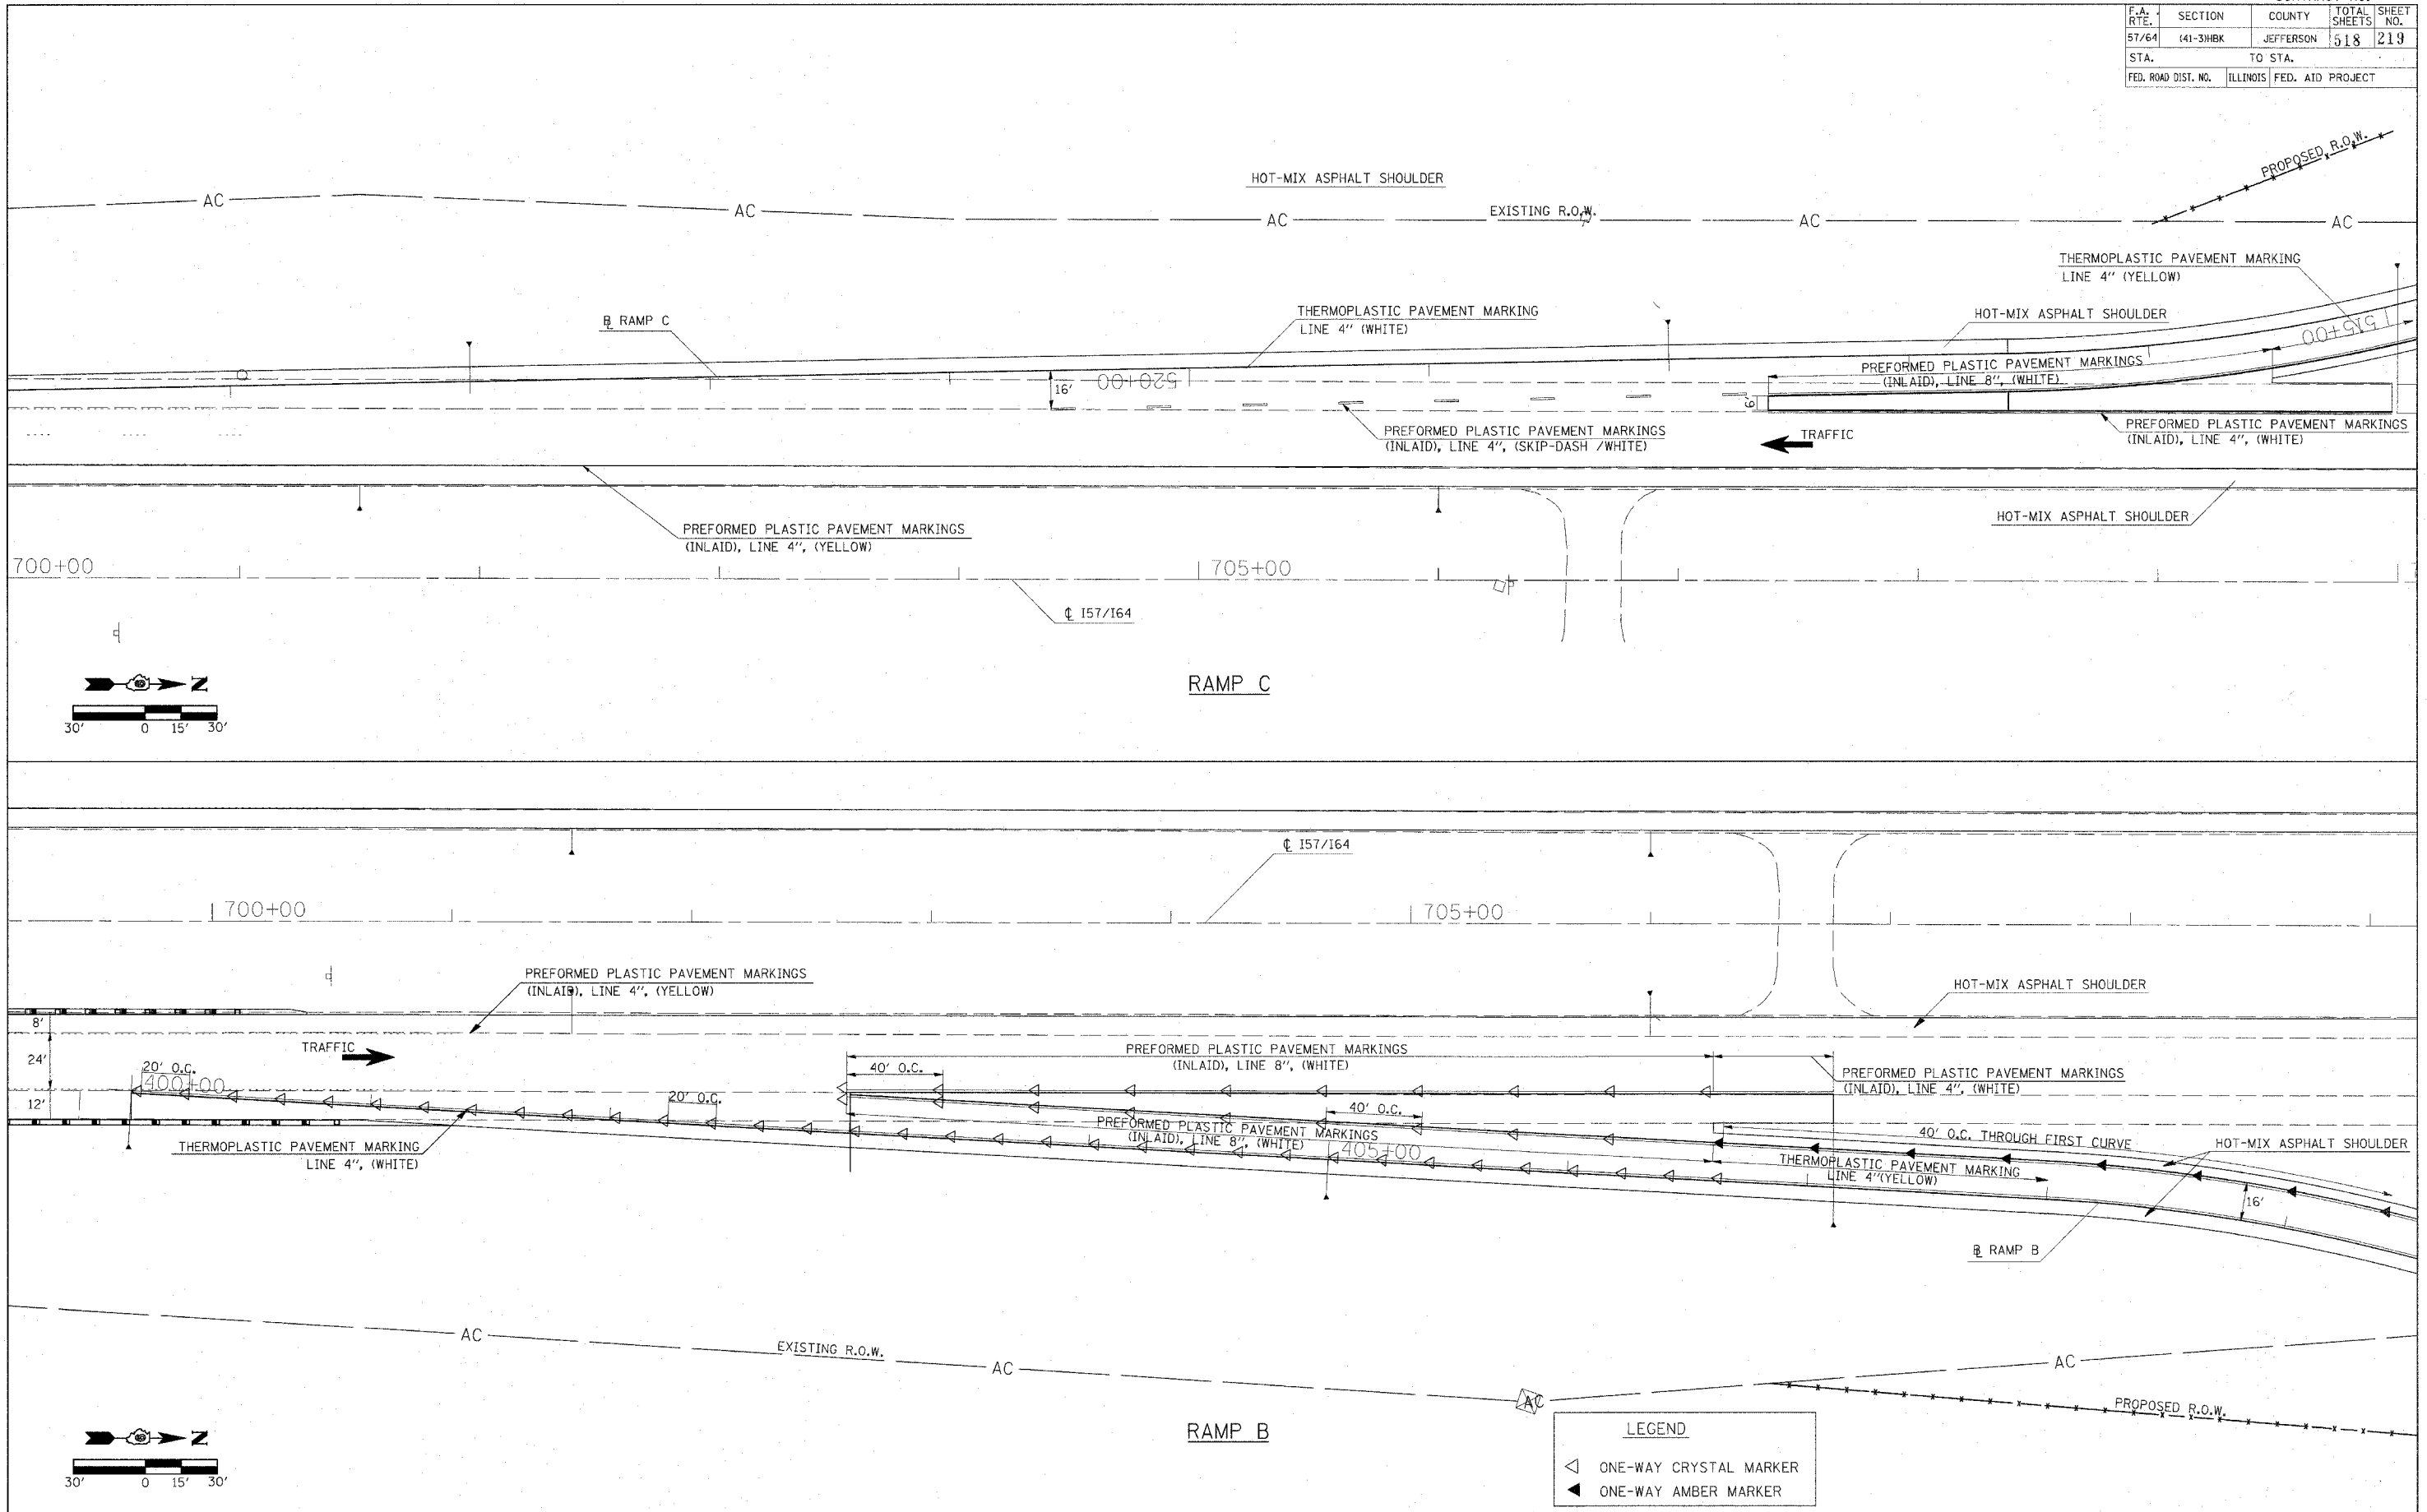

PLOT DATE = 8/21/2007, 10:22 AM
FILE NAME = I:\98\9819\98191001\98191001\98191001\98191001.dwg
USER NAME = jnc

PAVEMENT MARKINGS-RAMP B/C