
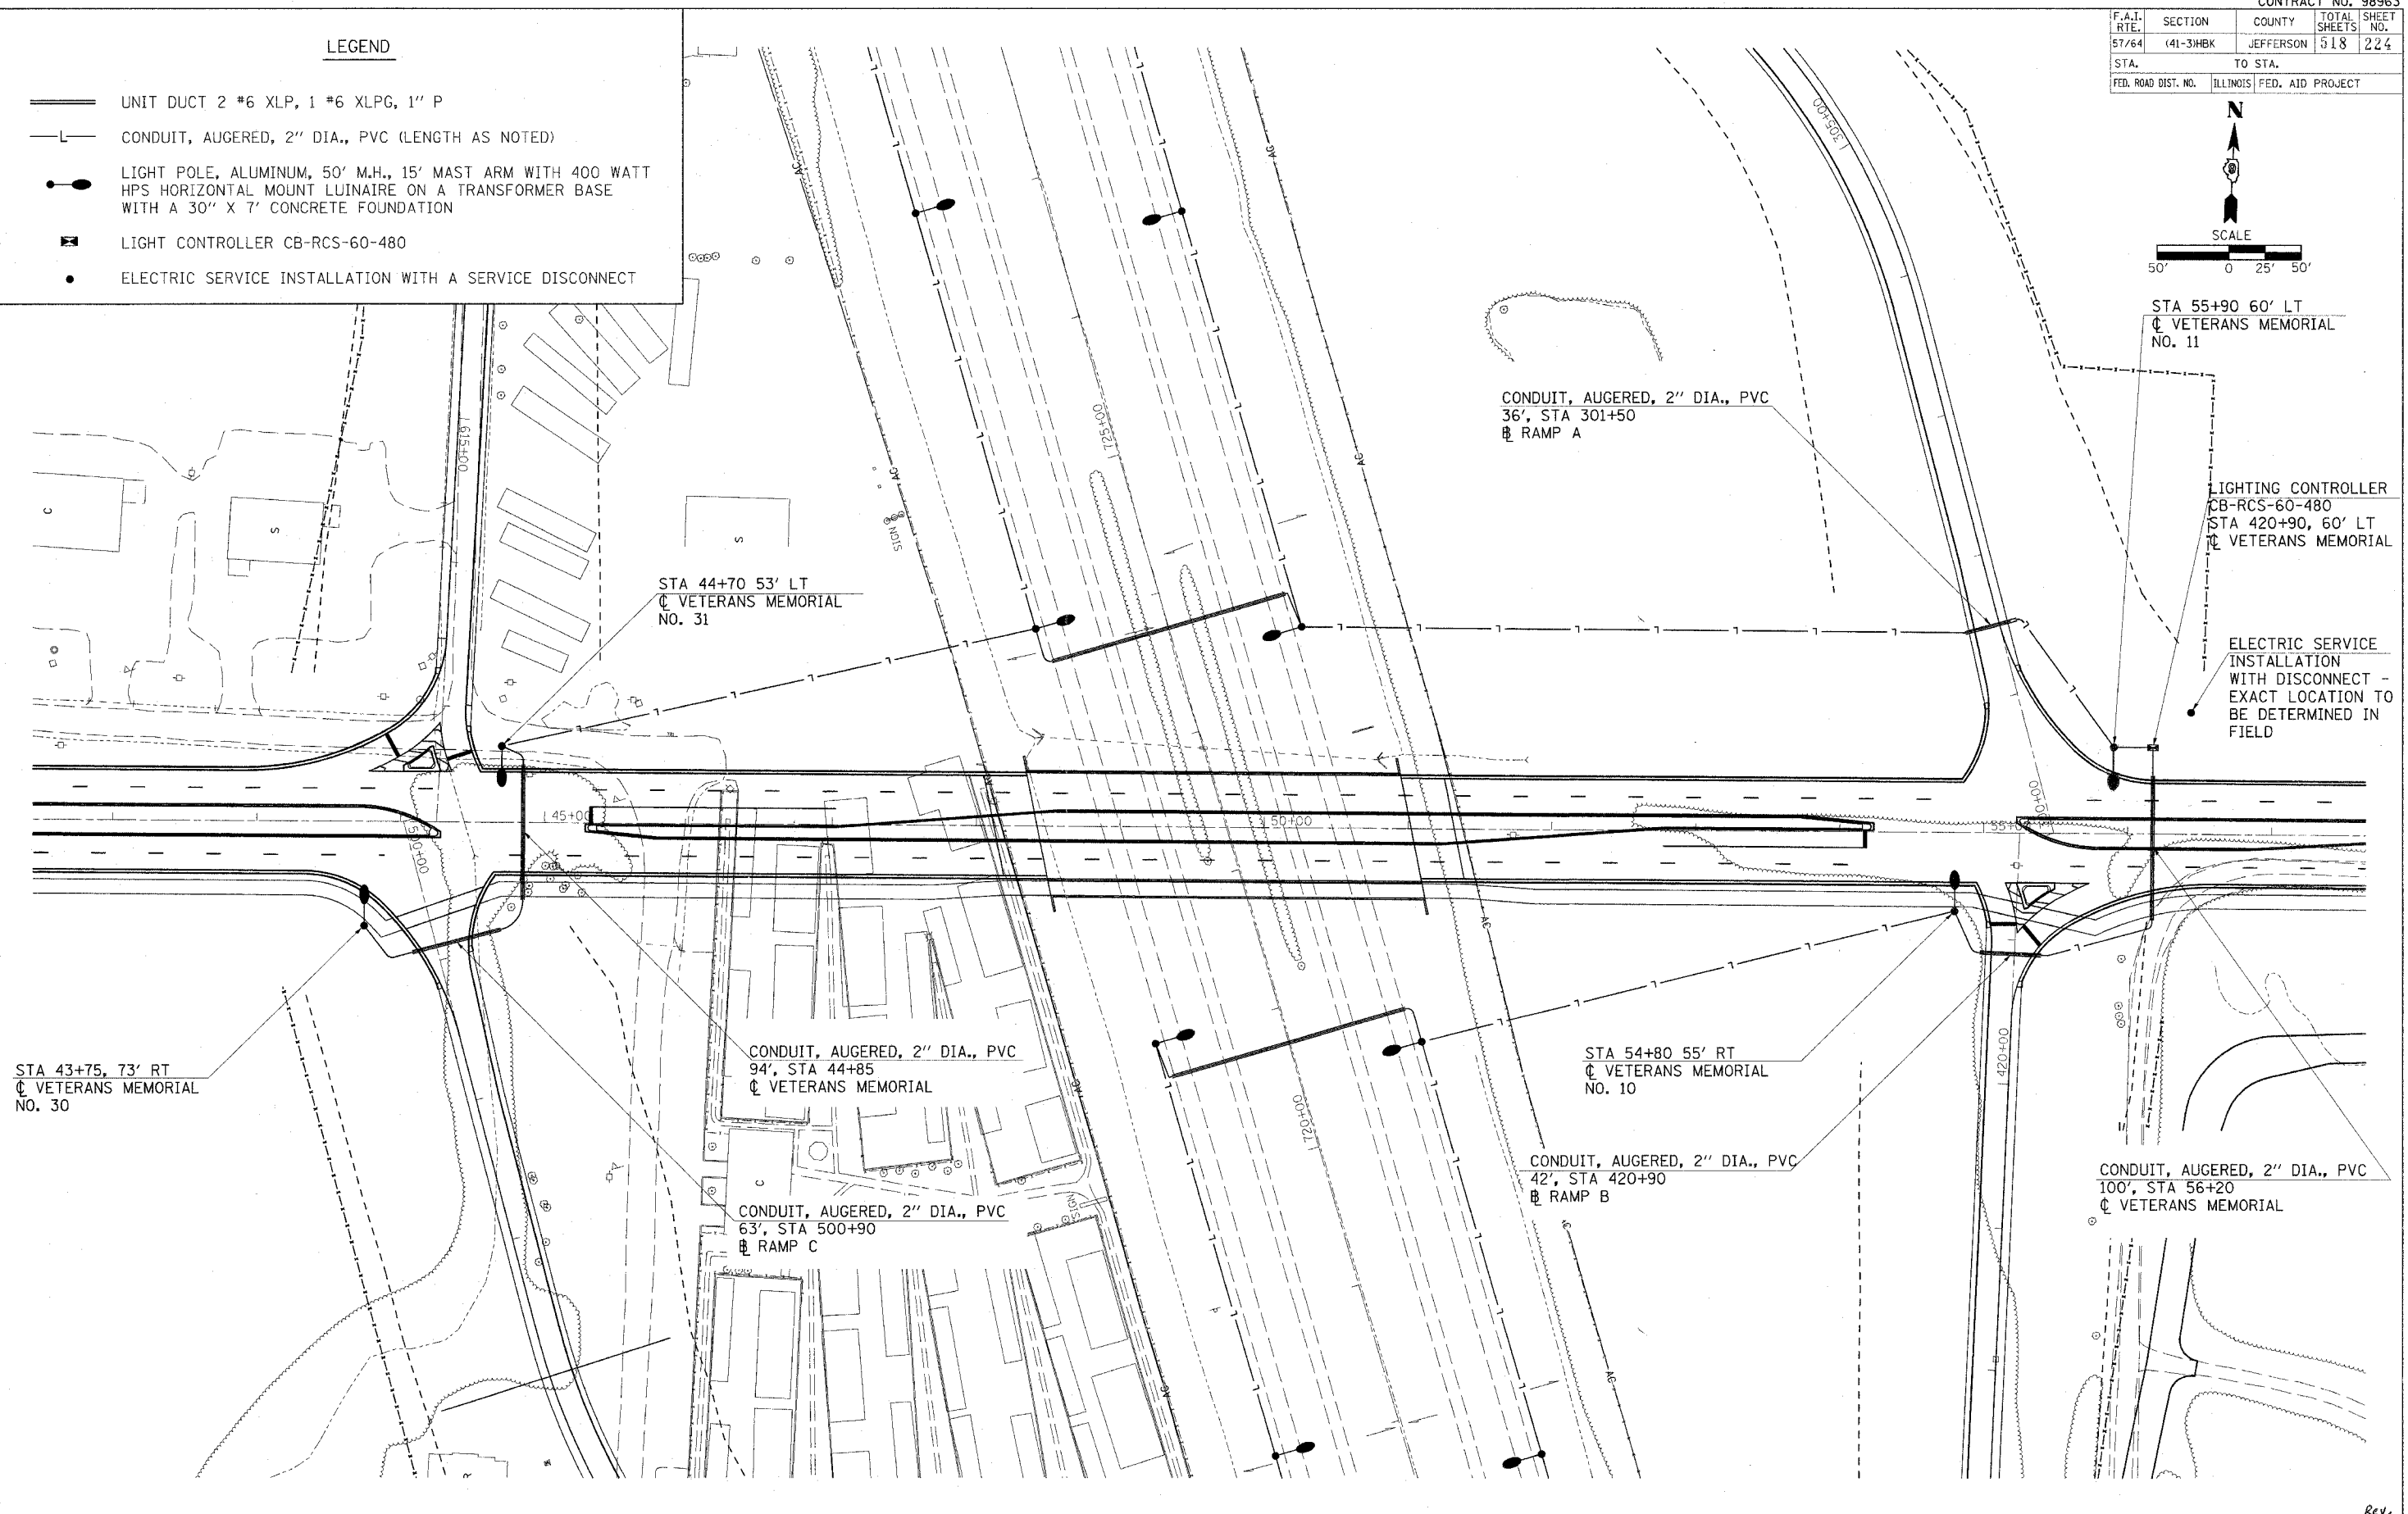


F.A.T. RTE.	SECTION	COUNTY	TOTAL SHEETS	SHEET NO.
57/64	(41-3)HBK	JEFFERSON	518	224
STA.	TO STA.			
FED. ROAD DIST. NO.	ILLINOIS FED. AID PROJECT			

LEGEND

- UNIT DUCT 2 #6 XLP, 1 #6 XLPG, 1" P
- L — CONDUIT, AUGERED, 2" DIA., PVC (LENGTH AS NOTED)
- LIGHT POLE, ALUMINUM, 50' M.H., 15' MAST ARM WITH 400 WATT HPS HORIZONTAL MOUNT LUNAIRE ON A TRANSFORMER BASE WITH A 30" X 7' CONCRETE FOUNDATION
- ⊠ LIGHT CONTROLLER CB-RCS-60-480
- ELECTRIC SERVICE INSTALLATION WITH A SERVICE DISCONNECT

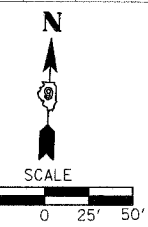

STA 44+70 53' LT
VETERANS MEMORIAL
NO. 31

CONDUIT, AUGERED, 2" DIA., PVC
36', STA 301+50
RAMP A

LIGHTING CONTROLLER
CB-RCS-60-480
STA 420+90, 60' LT
VETERANS MEMORIAL

ELECTRIC SERVICE
INSTALLATION
WITH DISCONNECT -
EXACT LOCATION TO
BE DETERMINED IN
FIELD

STA 43+75, 73' RT
VETERANS MEMORIAL
NO. 30

CONDUIT, AUGERED, 2" DIA., PVC
94', STA 44+85
VETERANS MEMORIAL

STA 54+80 55' RT
VETERANS MEMORIAL
NO. 10

CONDUIT, AUGERED, 2" DIA., PVC
63', STA 500+90
RAMP C

CONDUIT, AUGERED, 2" DIA., PVC
42', STA 420+90
RAMP B

CONDUIT, AUGERED, 2" DIA., PVC
100', STA 56+20
VETERANS MEMORIAL

23, 27, 28, 29,1000