


F.A.I. RTE.	SECTION	COUNTY	TOTAL SHEETS	SHEET NO.
57/64	(41-3)HBK	JEFFERSON	518	226
STA.		TO STA.		
FED. ROAD DIST. NO.	ILLINOIS	FED. AID PROJECT		

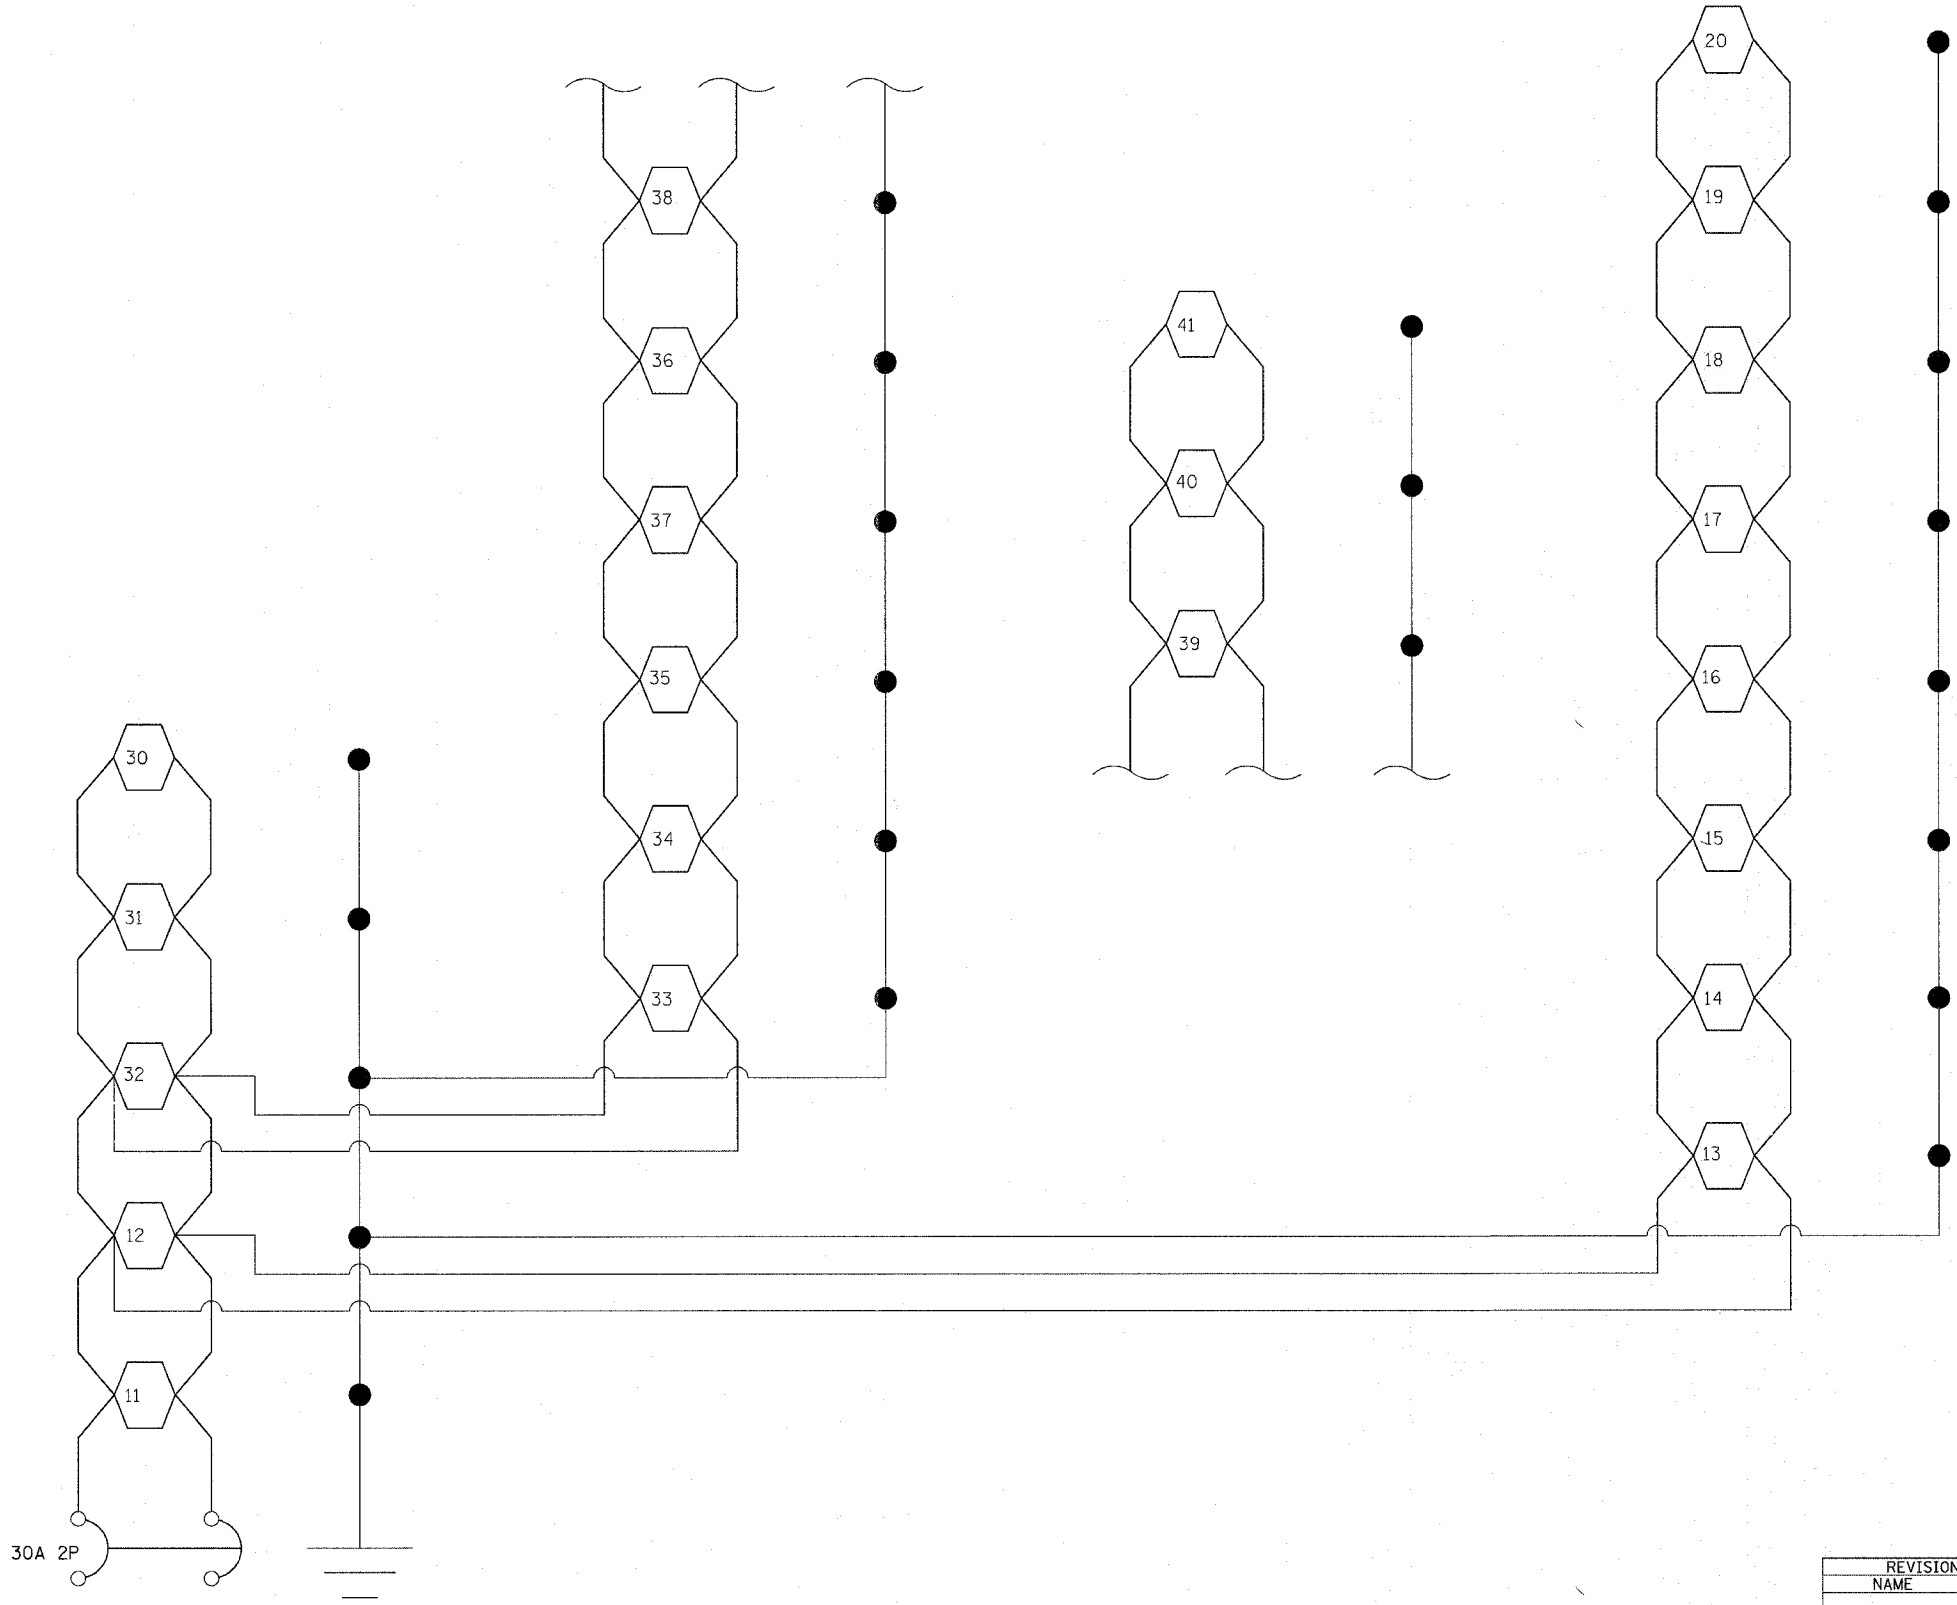

PLOT DATE = 05/21/2007 09:55 AM
 PLOT SCALE = 500000 / IN.
 USER NAME = Krt

REVISIONS	
NAME	DATE

ILLINOIS DEPARTMENT OF TRANSPORTATION

CIRCUIT "A"

SCALE: VERT. NONE
 DATE: _____

DRAWN BY _____
 CHECKED BY _____

WIRING DIAGRAM