


F.A.I. RTE.	SECTION	COUNTY	TOTAL SHEETS	SHEET NO.
57/64	(41-3)HBK	JEFFERSON	18	227
STA.		TO STA.		
FED. ROAD DIST. NO.	ILLINOIS	FED. AID PROJECT		

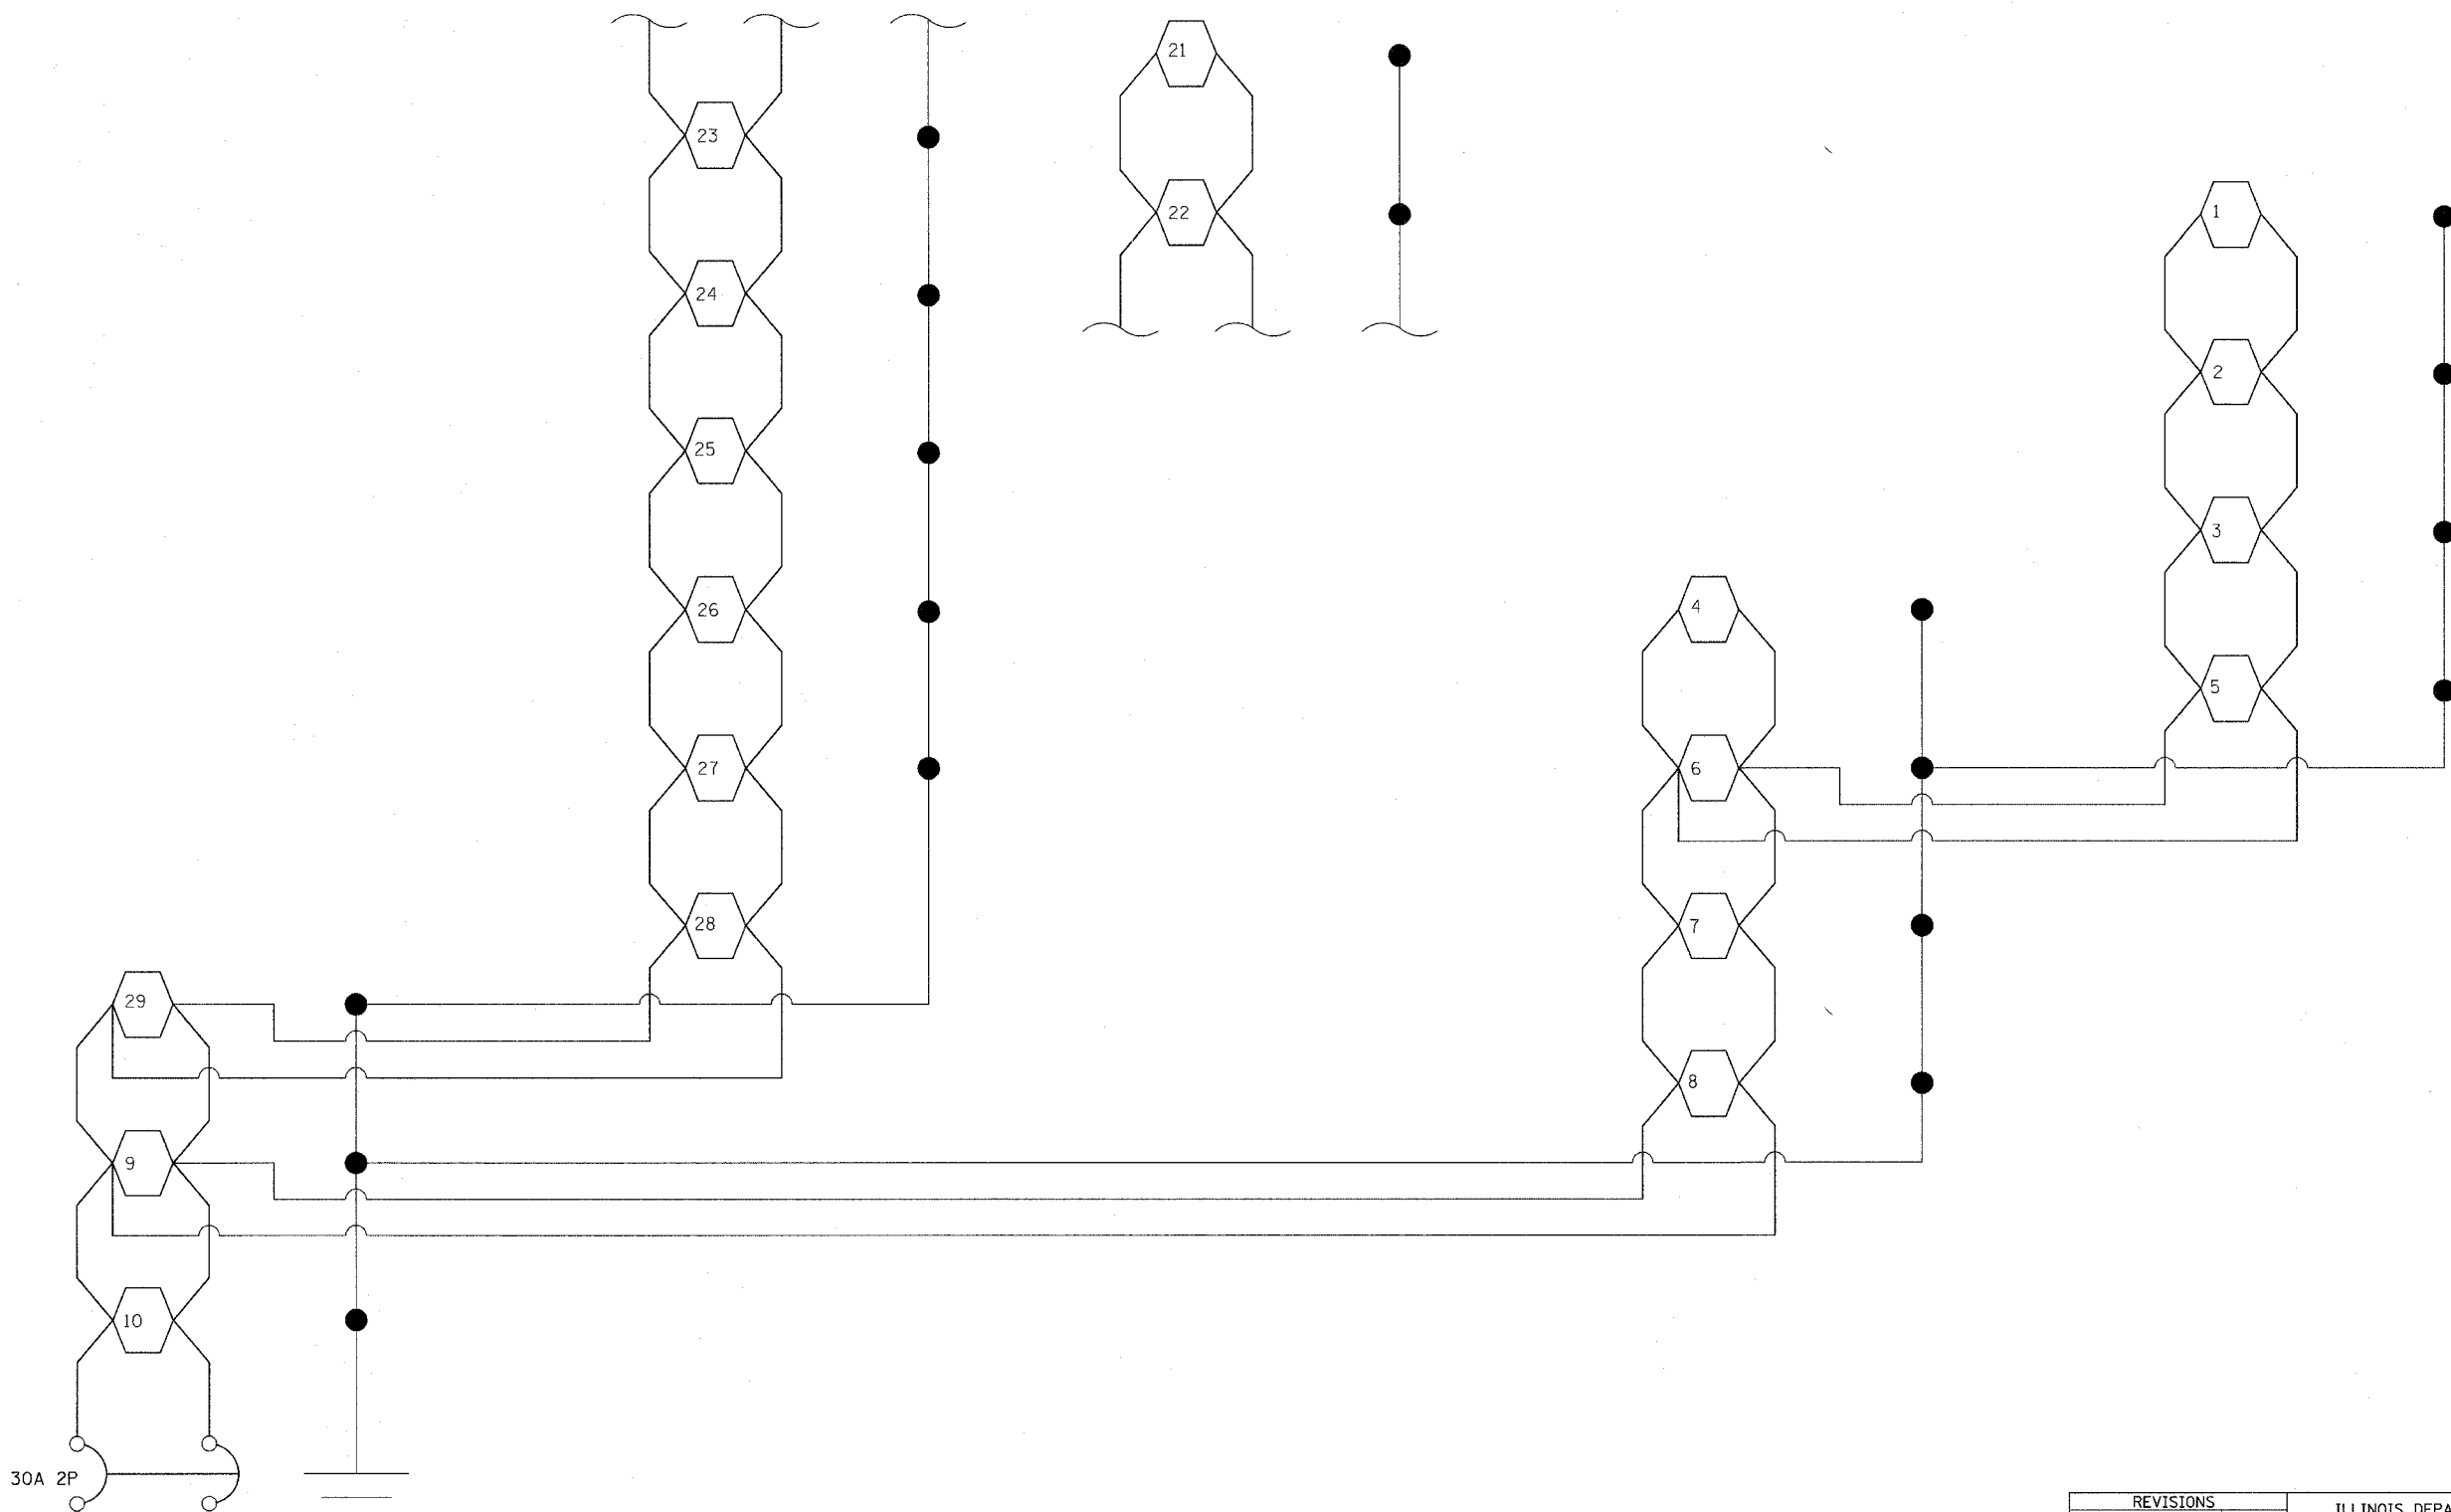

PLOT DATE = 8/31/2007 09:55 AM
 FILE NAME = I:\98963\98963\DDT RAMPS\98963.dwg
 USER NAME = JLN

REVISIONS	
NAME	DATE

ILLINOIS DEPARTMENT OF TRANSPORTATION

CIRCUIT "B"

SCALE: VERT. NONE
 HORIZ. NONE

DATE _____ DRAWN BY _____
 CHECKED BY _____

WIRING DIAGRAM