


F.A.I. RTE.	SECTION	COUNTY	TOTAL SHEETS	SHEET NO.
57/64	141-3HBK	JEFFERSON	118	232
STA.		TO STA.		
FED. ROAD DIST. NO.		ILLINOIS FED. AID PROJECT		

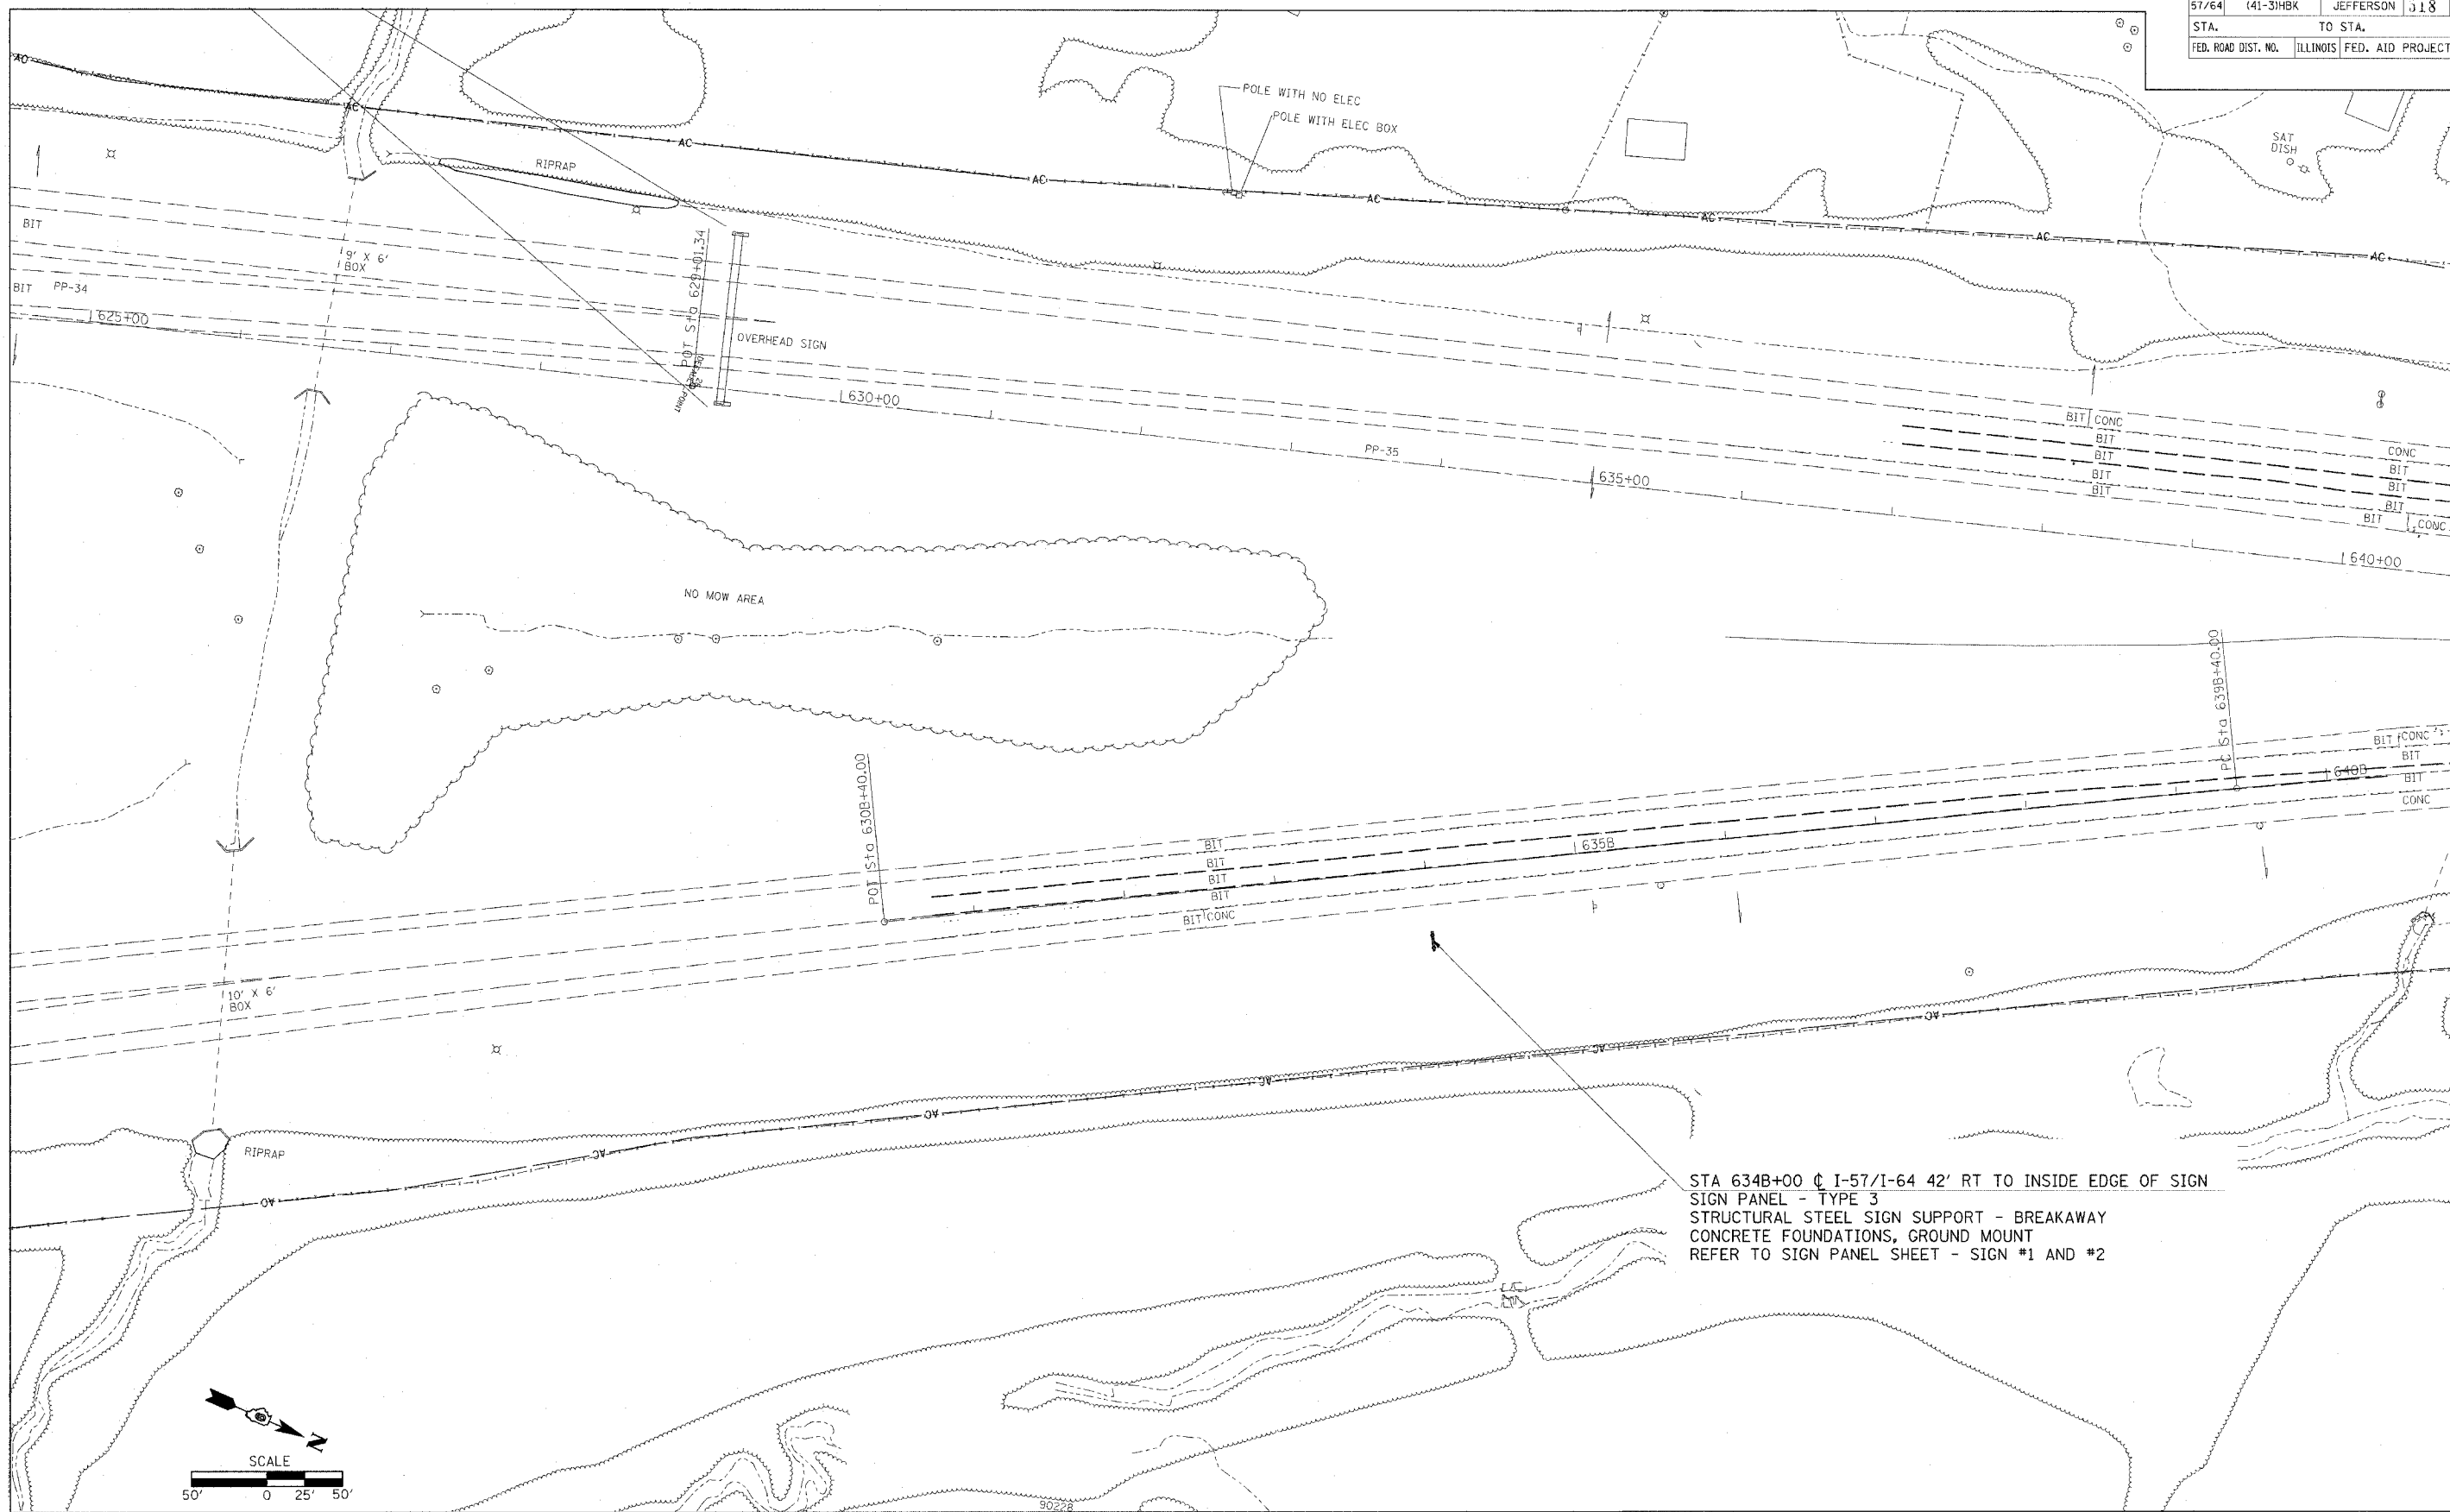

STA 634B+00 C I-57/I-64 42' RT TO INSIDE EDGE OF SIGN
 SIGN PANEL - TYPE 3
 STRUCTURAL STEEL SIGN SUPPORT - BREAKAWAY
 CONCRETE FOUNDATIONS, GROUND MOUNT
 REFER TO SIGN PANEL SHEET - SIGN #1 AND #2

03/21/2007 09:55 AM
 50.0000 / IN.
 KAT