


F.A.I. RTE.	SECTION	COUNTY	TOTAL SHEETS	SHEET NO.
57/64	441-3HBK	JEFFERSON	518	234
STA.		TO STA.		
FED. ROAD DIST. NO.		ILLINOIS FED. AID PROJECT		

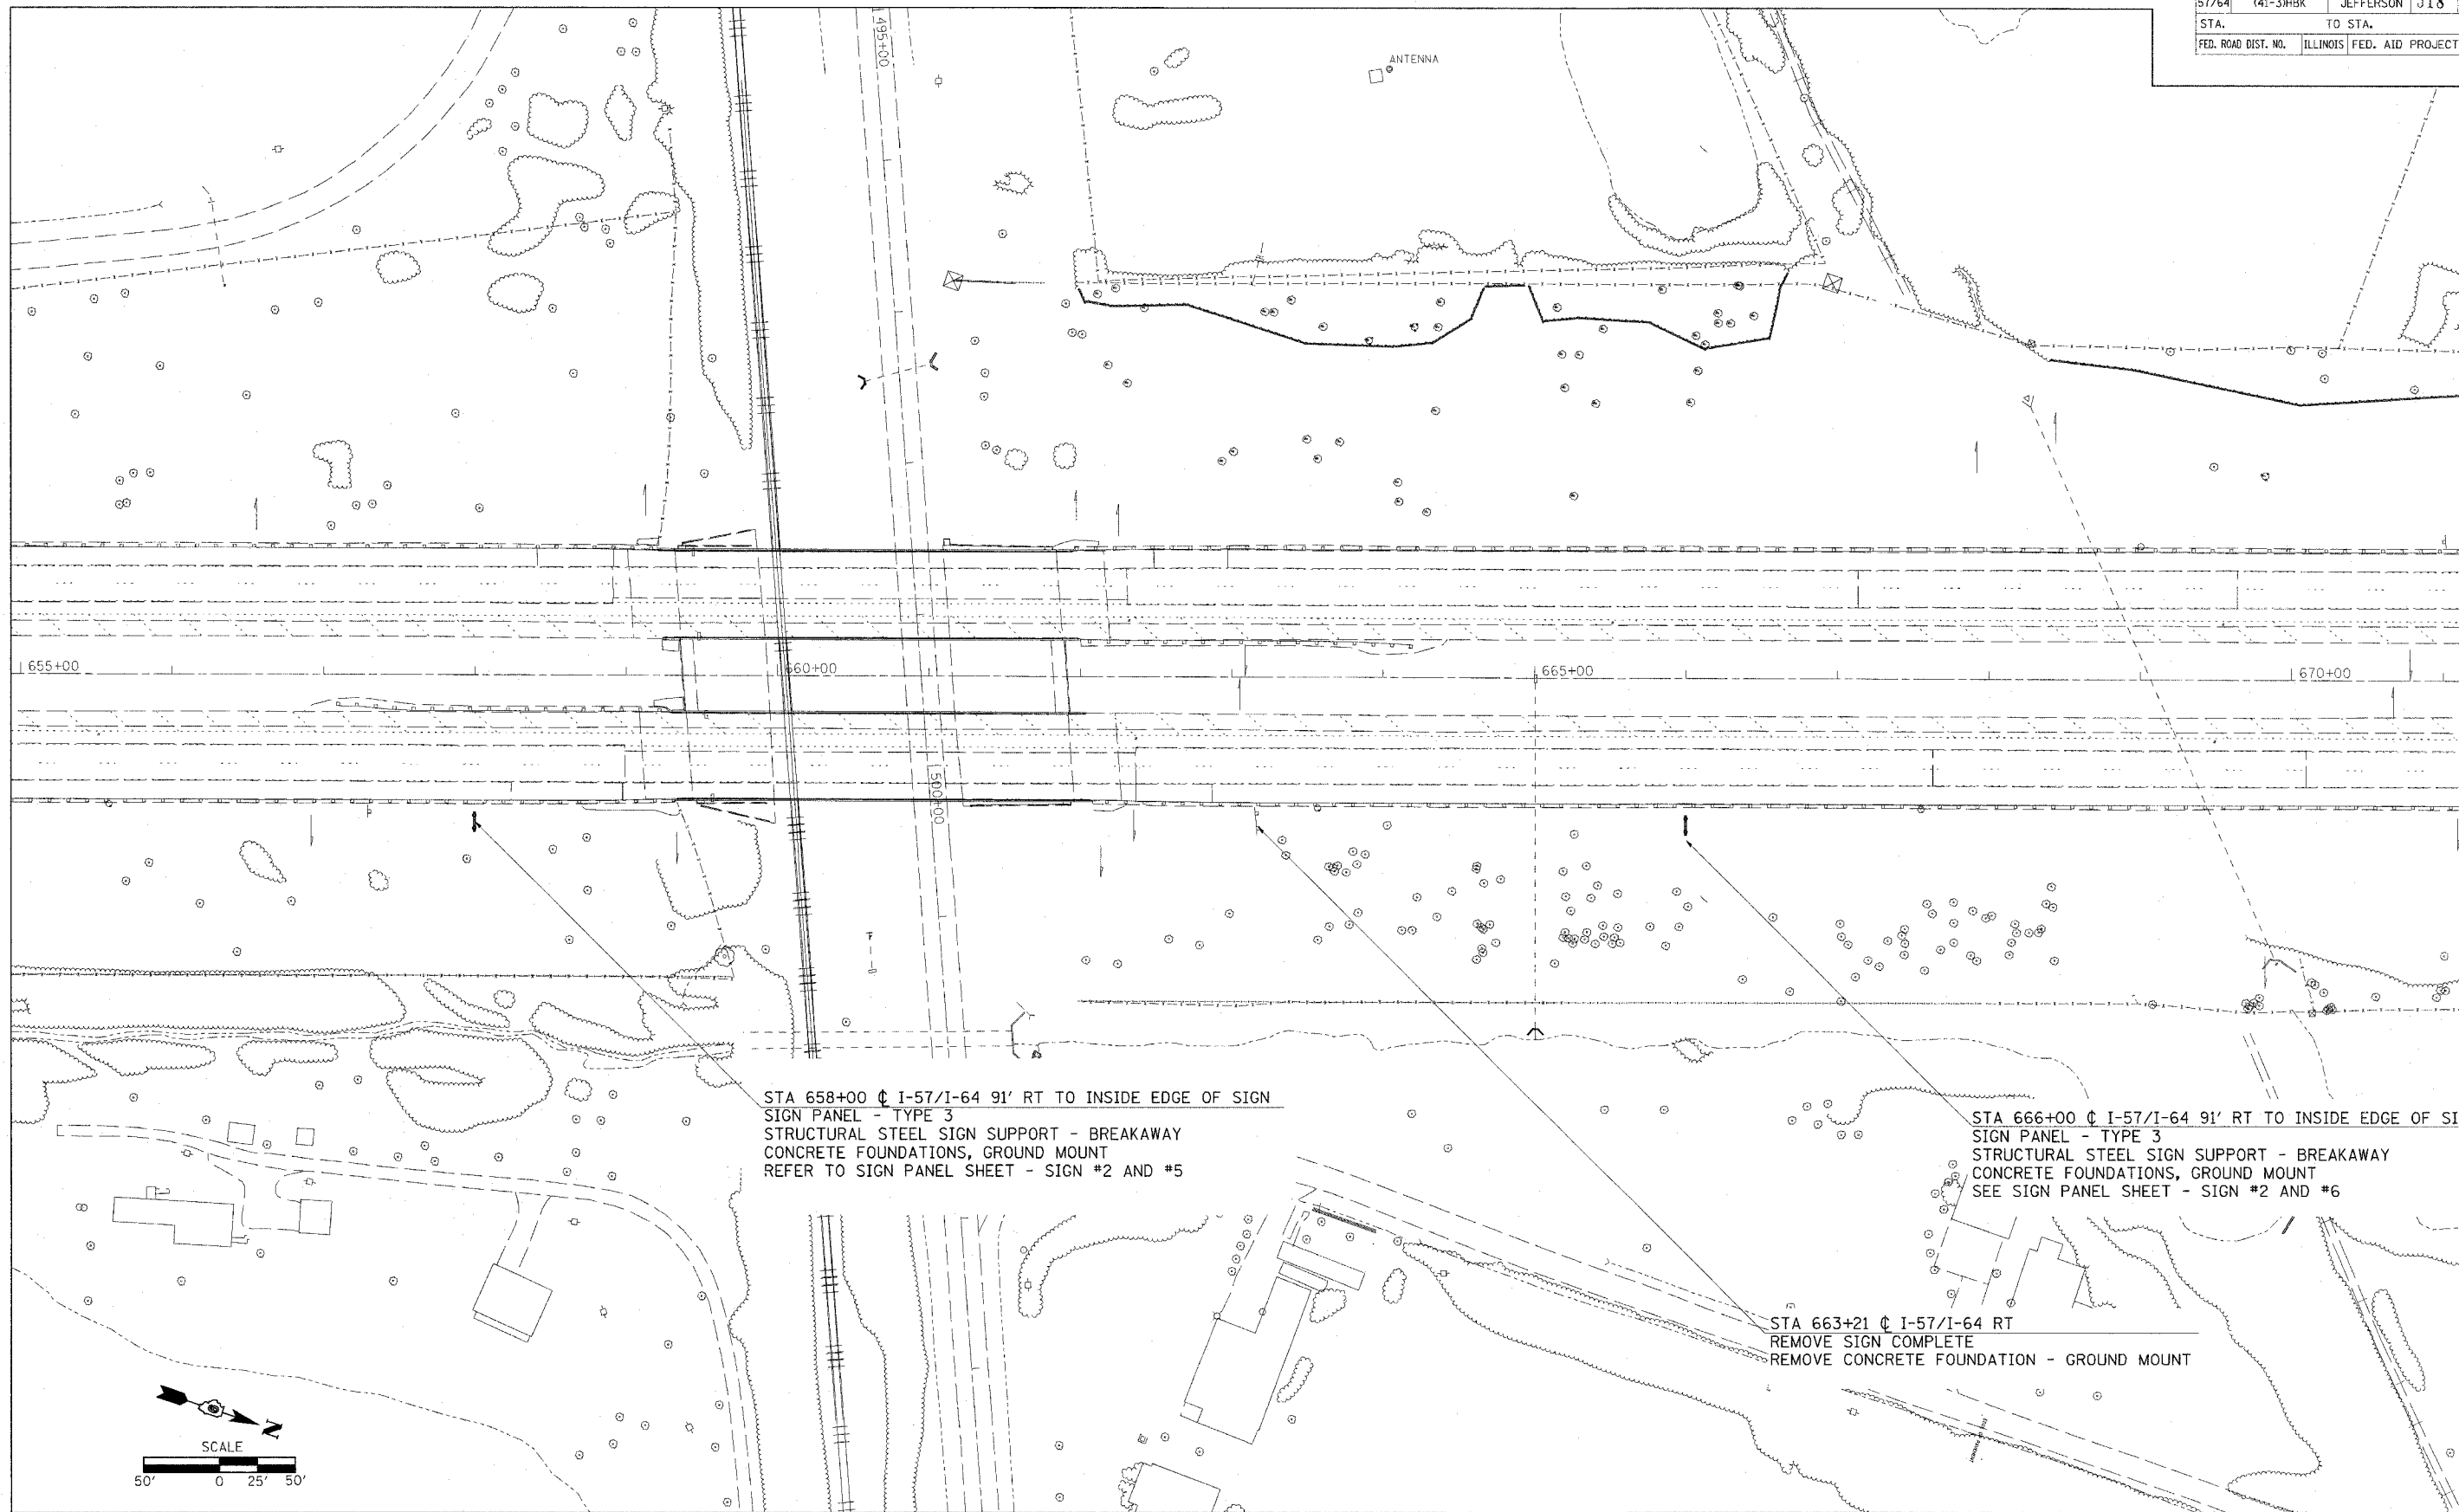

03/21/2007 09:55 AM  
 \\jefferson\share\dot\blm\5766565.dwg  
 03/21/2007 7:30  
 Rev