


F.A.I. RTE.	SECTION	COUNTY	TOTAL SHEETS	SHEET NO.
57/64	41-3MBK	JEFFERSON	318	238
STA. TO STA.				
FED. ROAD DIST. NO.			ILLINOIS FED. AID PROJECT	

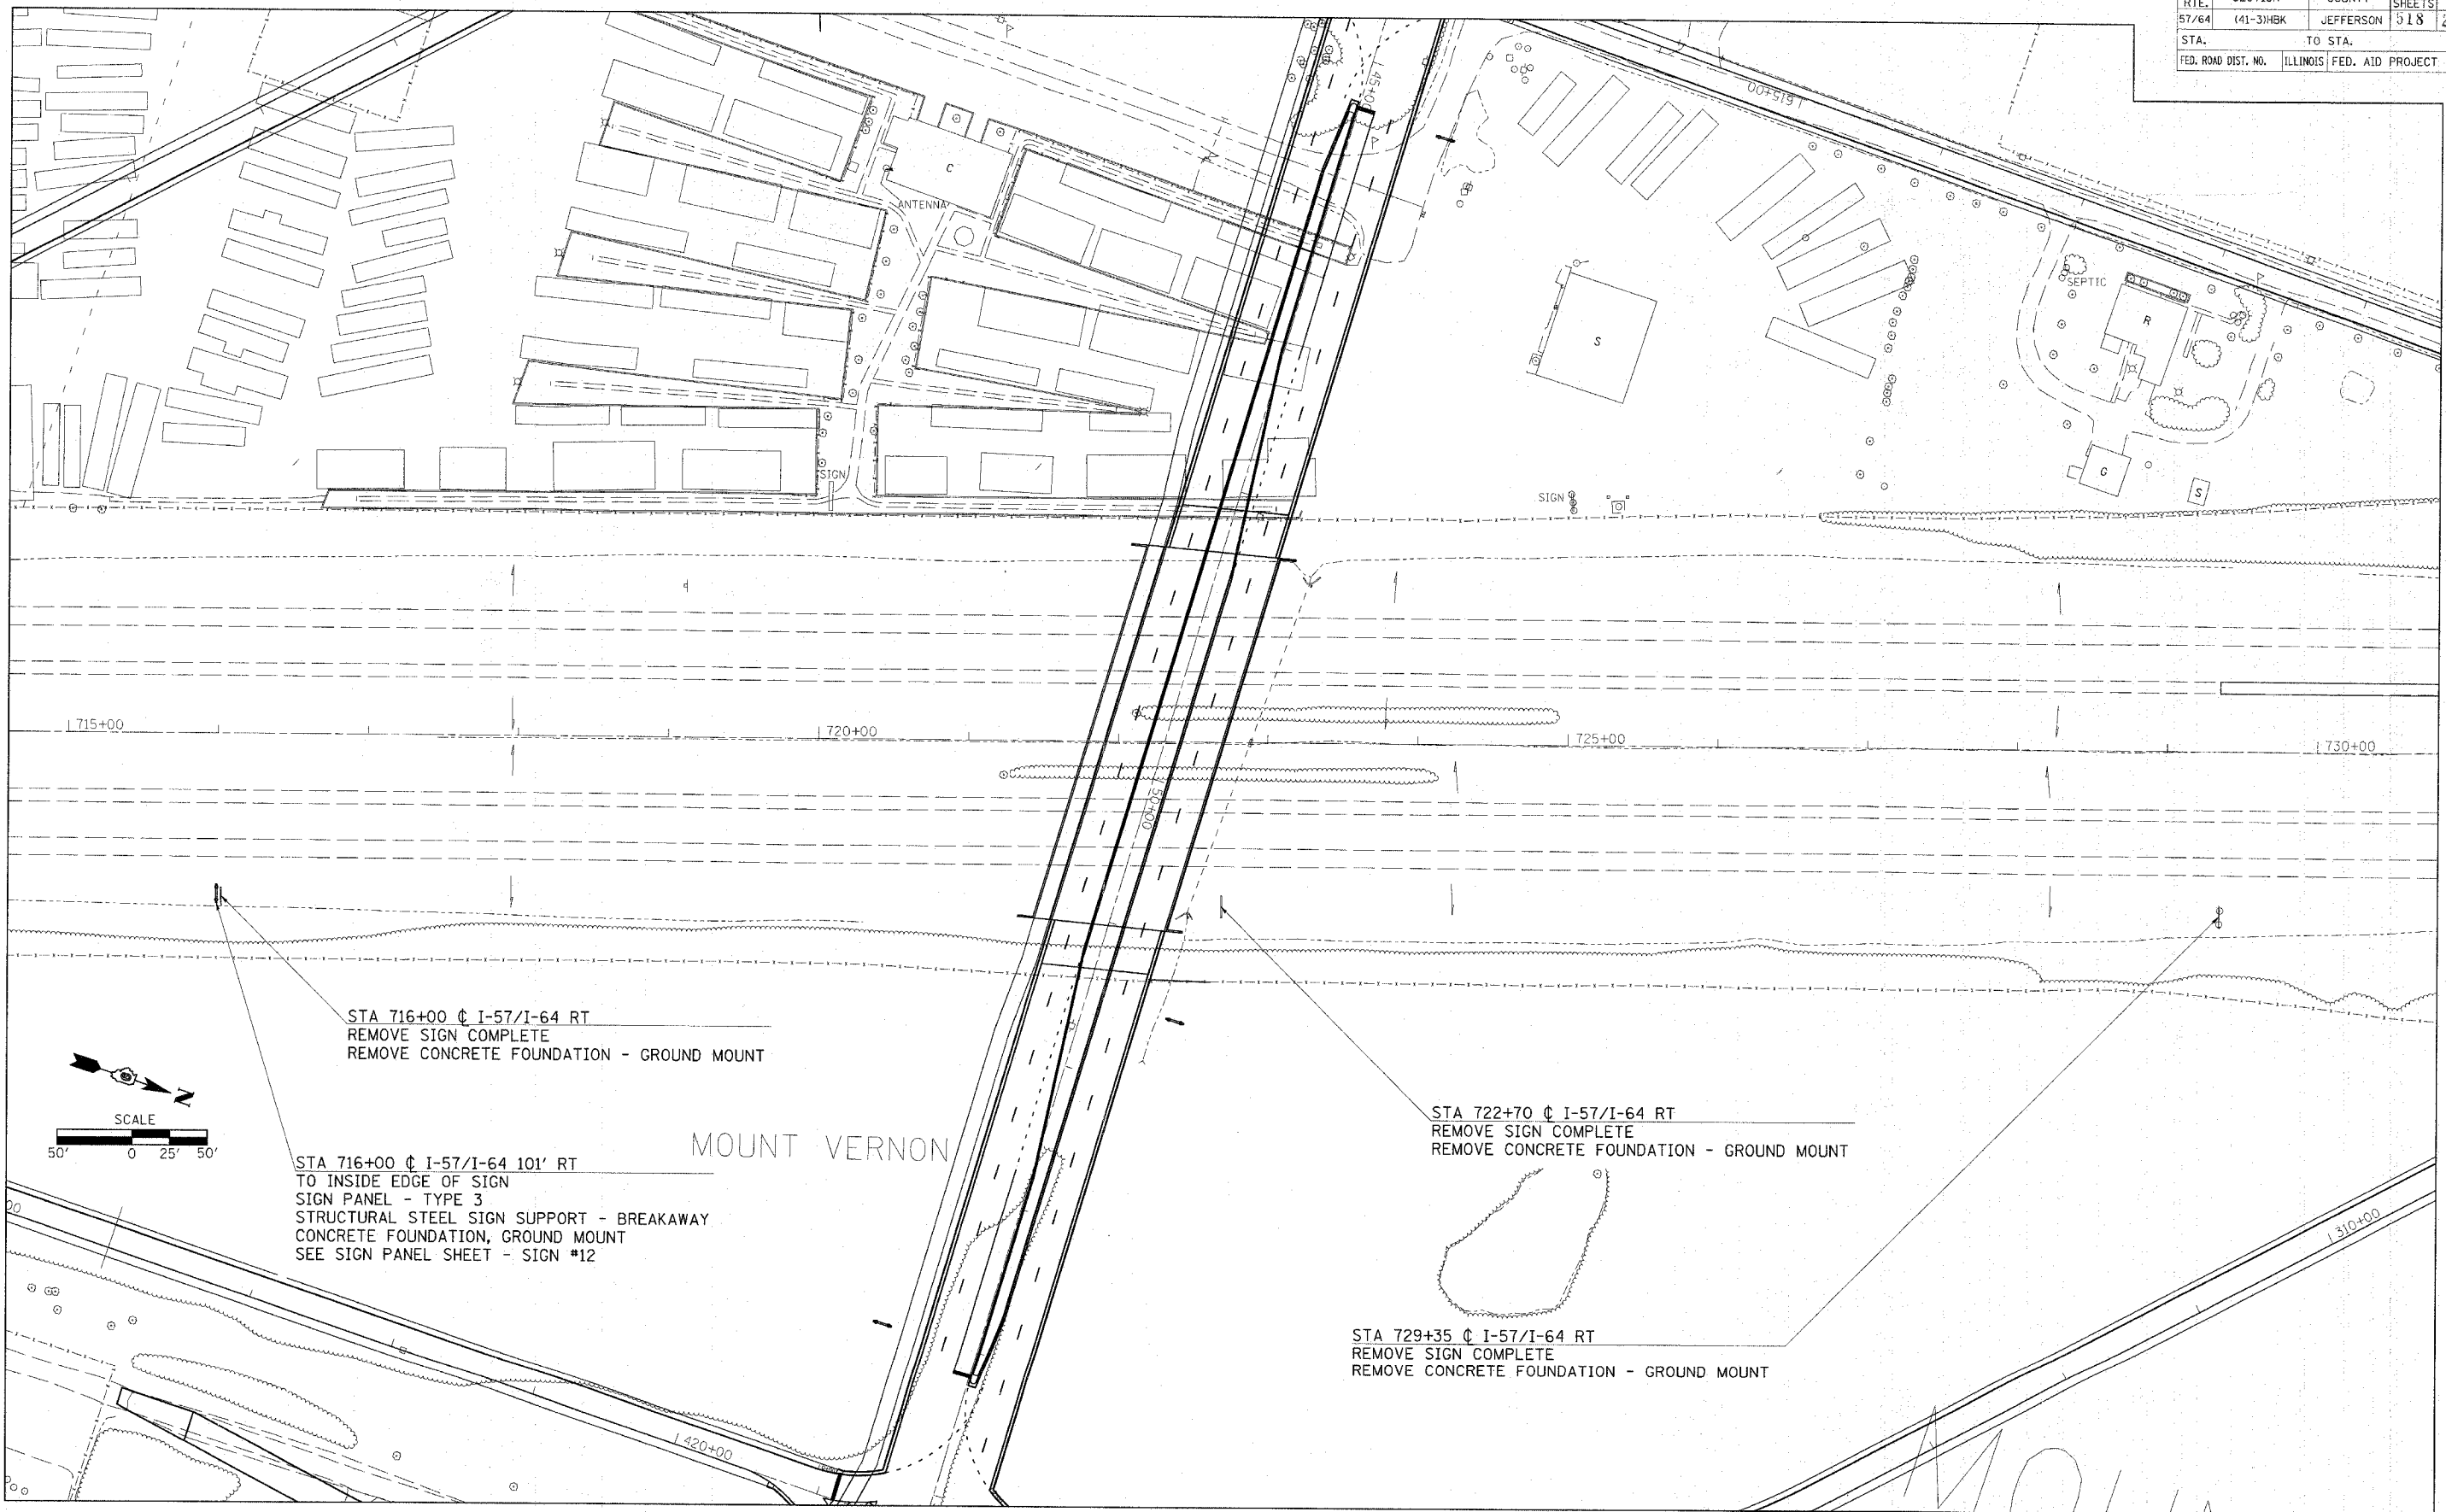


STA 716+00 @ I-57/I-64 RT
 REMOVE SIGN COMPLETE
 REMOVE CONCRETE FOUNDATION - GROUND MOUNT

STA 716+00 @ I-57/I-64 101' RT
 TO INSIDE EDGE OF SIGN
 SIGN PANEL - TYPE 3
 STRUCTURAL STEEL SIGN SUPPORT - BREAKAWAY
 CONCRETE FOUNDATION, GROUND MOUNT
 SEE SIGN PANEL SHEET - SIGN #12

MOUNT VERNON

STA 722+70 @ I-57/I-64 RT
 REMOVE SIGN COMPLETE
 REMOVE CONCRETE FOUNDATION - GROUND MOUNT

STA 729+35 @ I-57/I-64 RT
 REMOVE SIGN COMPLETE
 REMOVE CONCRETE FOUNDATION - GROUND MOUNT

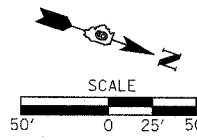

03/21/2007, 11:05 AM
 C:\p\james\1852019\11011\1\11011\11011.dwg
 11/11/06 7:11 AM
 Kmk