



F.A.I. RTE.	SECTION	COUNTY	TOTAL SHEETS	SHEET NO.
57/64	(41-3)HBK	JEFFERSON	518	278
STA.	TO STA.			
FED. ROAD DIST. NO.	ILLINOIS FED. AID PROJECT			
CONTRACT NO. 98963				

Sheet 8 of 25

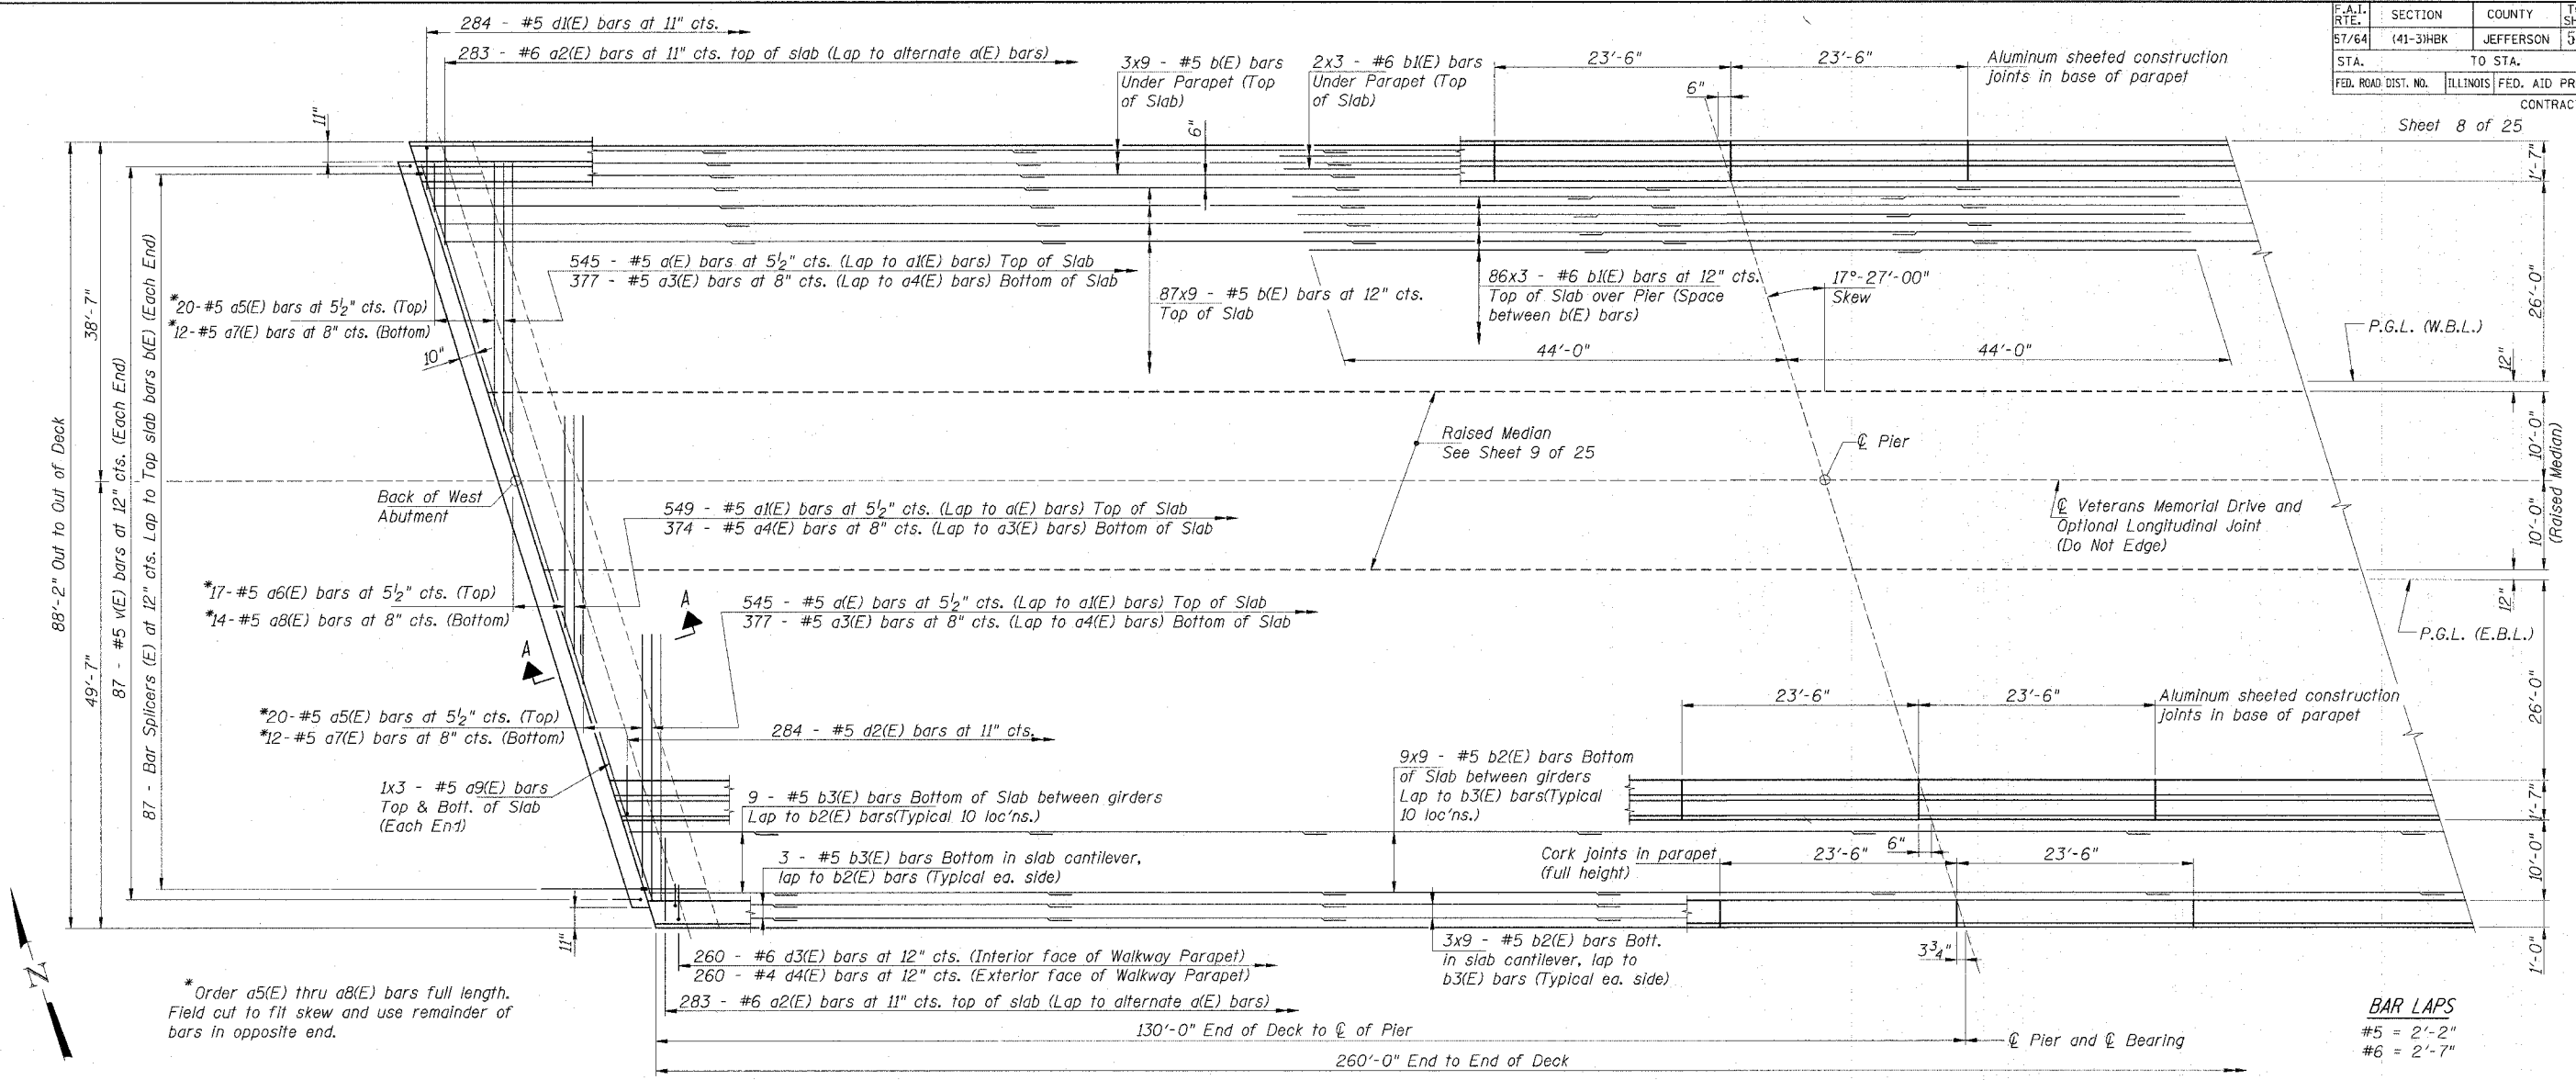

BAR LAPS
 #5 = 2'-2"
 #6 = 2'-7"

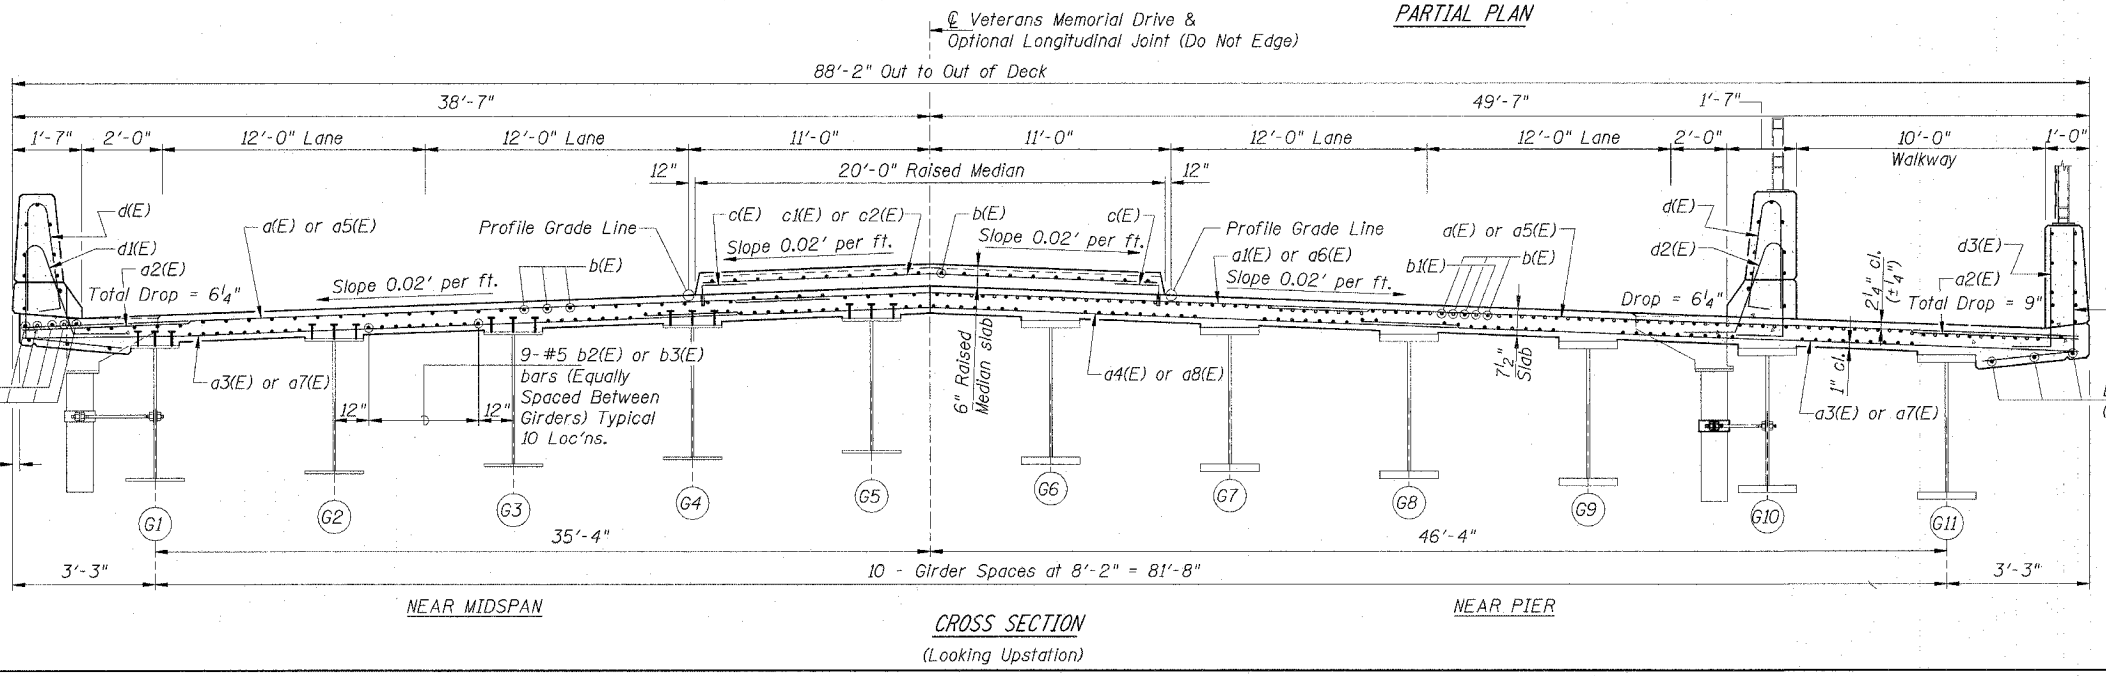

Notes:

- See Sheets 9, 10, 11 and 12 of 25 for superstructure details and Bill of Material.
- Bars indicated thus 87 x 9 - #5 etc. indicates 87 lines of bars with 9 lengths per line.
- See Sheet 10 of 25 for parapet reinforcement. Cut longitudinal reinforcement to clear drainage scuppers.
- See Sheet 11 of 25 for Section A-A
- See Sheet 1 of 25 for Location of Scuppers and Floor Drains.
- See Sheet 2 of 25 for Deck Pouring Sequence.

SUPERSTRUCTURE
VETERANS MEMORIAL DR. over F.A.I. ROUTES 57/64
 SECTION (41-3)HBK
 JEFFERSON COUNTY
 STATION 49+72.27
 STRUCTURE NO. 041-0108

© Copyright Hanson Professional Services Inc. 2007

HANSON

JOB NO. 98S2019A
 DATE 03-14-07

March 2007 Submittal

LAYOUT	MM	03/12/07
DRWN	DB	03/12/07
REV	TSF	02/28/07

03-29-2007, 10:44 AM
 A:\99106\98963\Drawings\Struct\Sheet\Draw Plans\03-18-04\FP-008.dwg