


F.A. RTE.	SECTION	COUNTY	TOTAL SHEETS	SHEET NO.
57/64	(41-3)HBK	JEFFERSON	518	303
STA. 34+00.00		TO STA. 36+50.00		
FED. ROAD DIST. NO.	ILLINOIS	FED. AID PROJECT		

FINAL SURVEY	SURVEYED	BY	DATE
NO.	PLOTTED		
	TEMPLATE		
	AREAS CHECKED		

ORIGINAL SURVEY	SURVEYED	BY	DATE
NO.	PLOTTED		
	TEMPLATE		
	AREAS CHECKED		

PLOT DATE = 8/21/2007 8:51:19 AM
 PLOT SCALE = 1/8" = 100'
 USER NAME = test

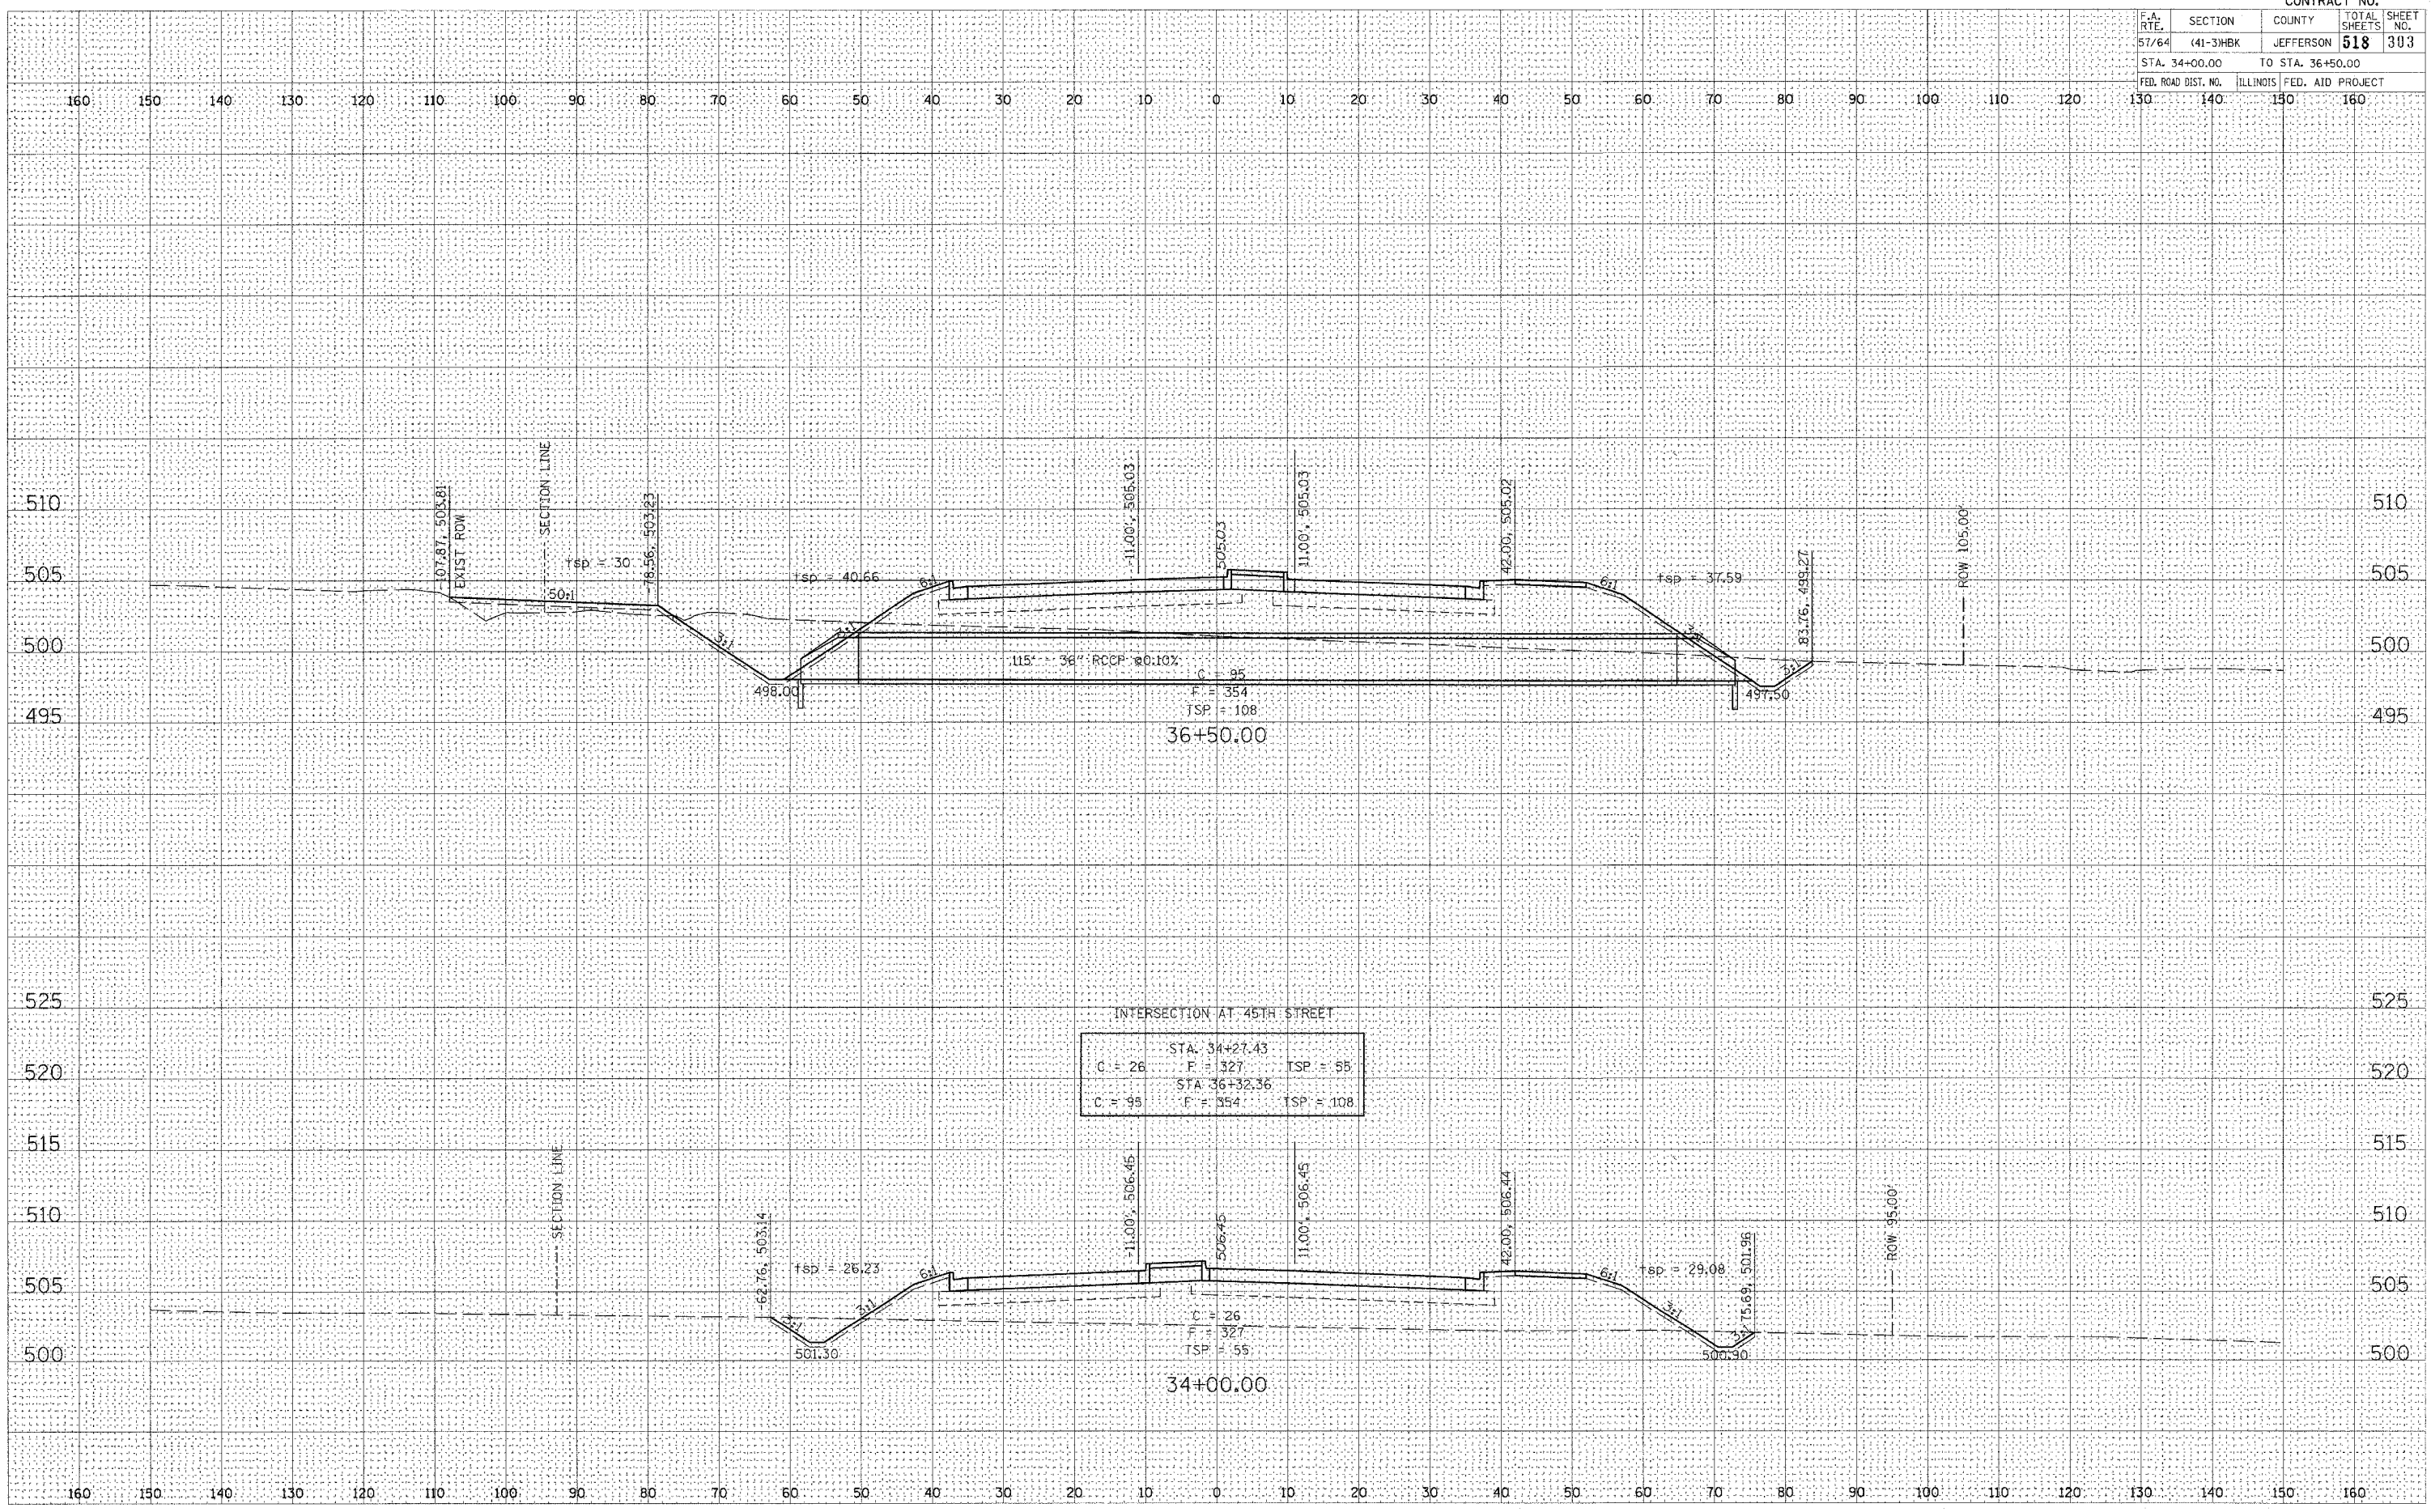

INTERSECTION AT 45TH STREET

STA. 34+27.43	F = 327	TSP = 55
C = 26		
STA. 36+32.36	F = 354	TSP = 108
C = 98		