


LAYOUT KEI 02/27/04
 DRAIN KEI 02/27/04
 REVIEWED M.A.M. 03/22/07

03/27/07 02:26 PM
 A:\98\103\103\103.dwg

ORIGINAL SURVEY PLOTTED
 SURVEYED AREAS CHECKED
 BY DATE

FINAL SURVEY NOTE BOOK
 SURVEYED AREAS CHECKED
 BY DATE

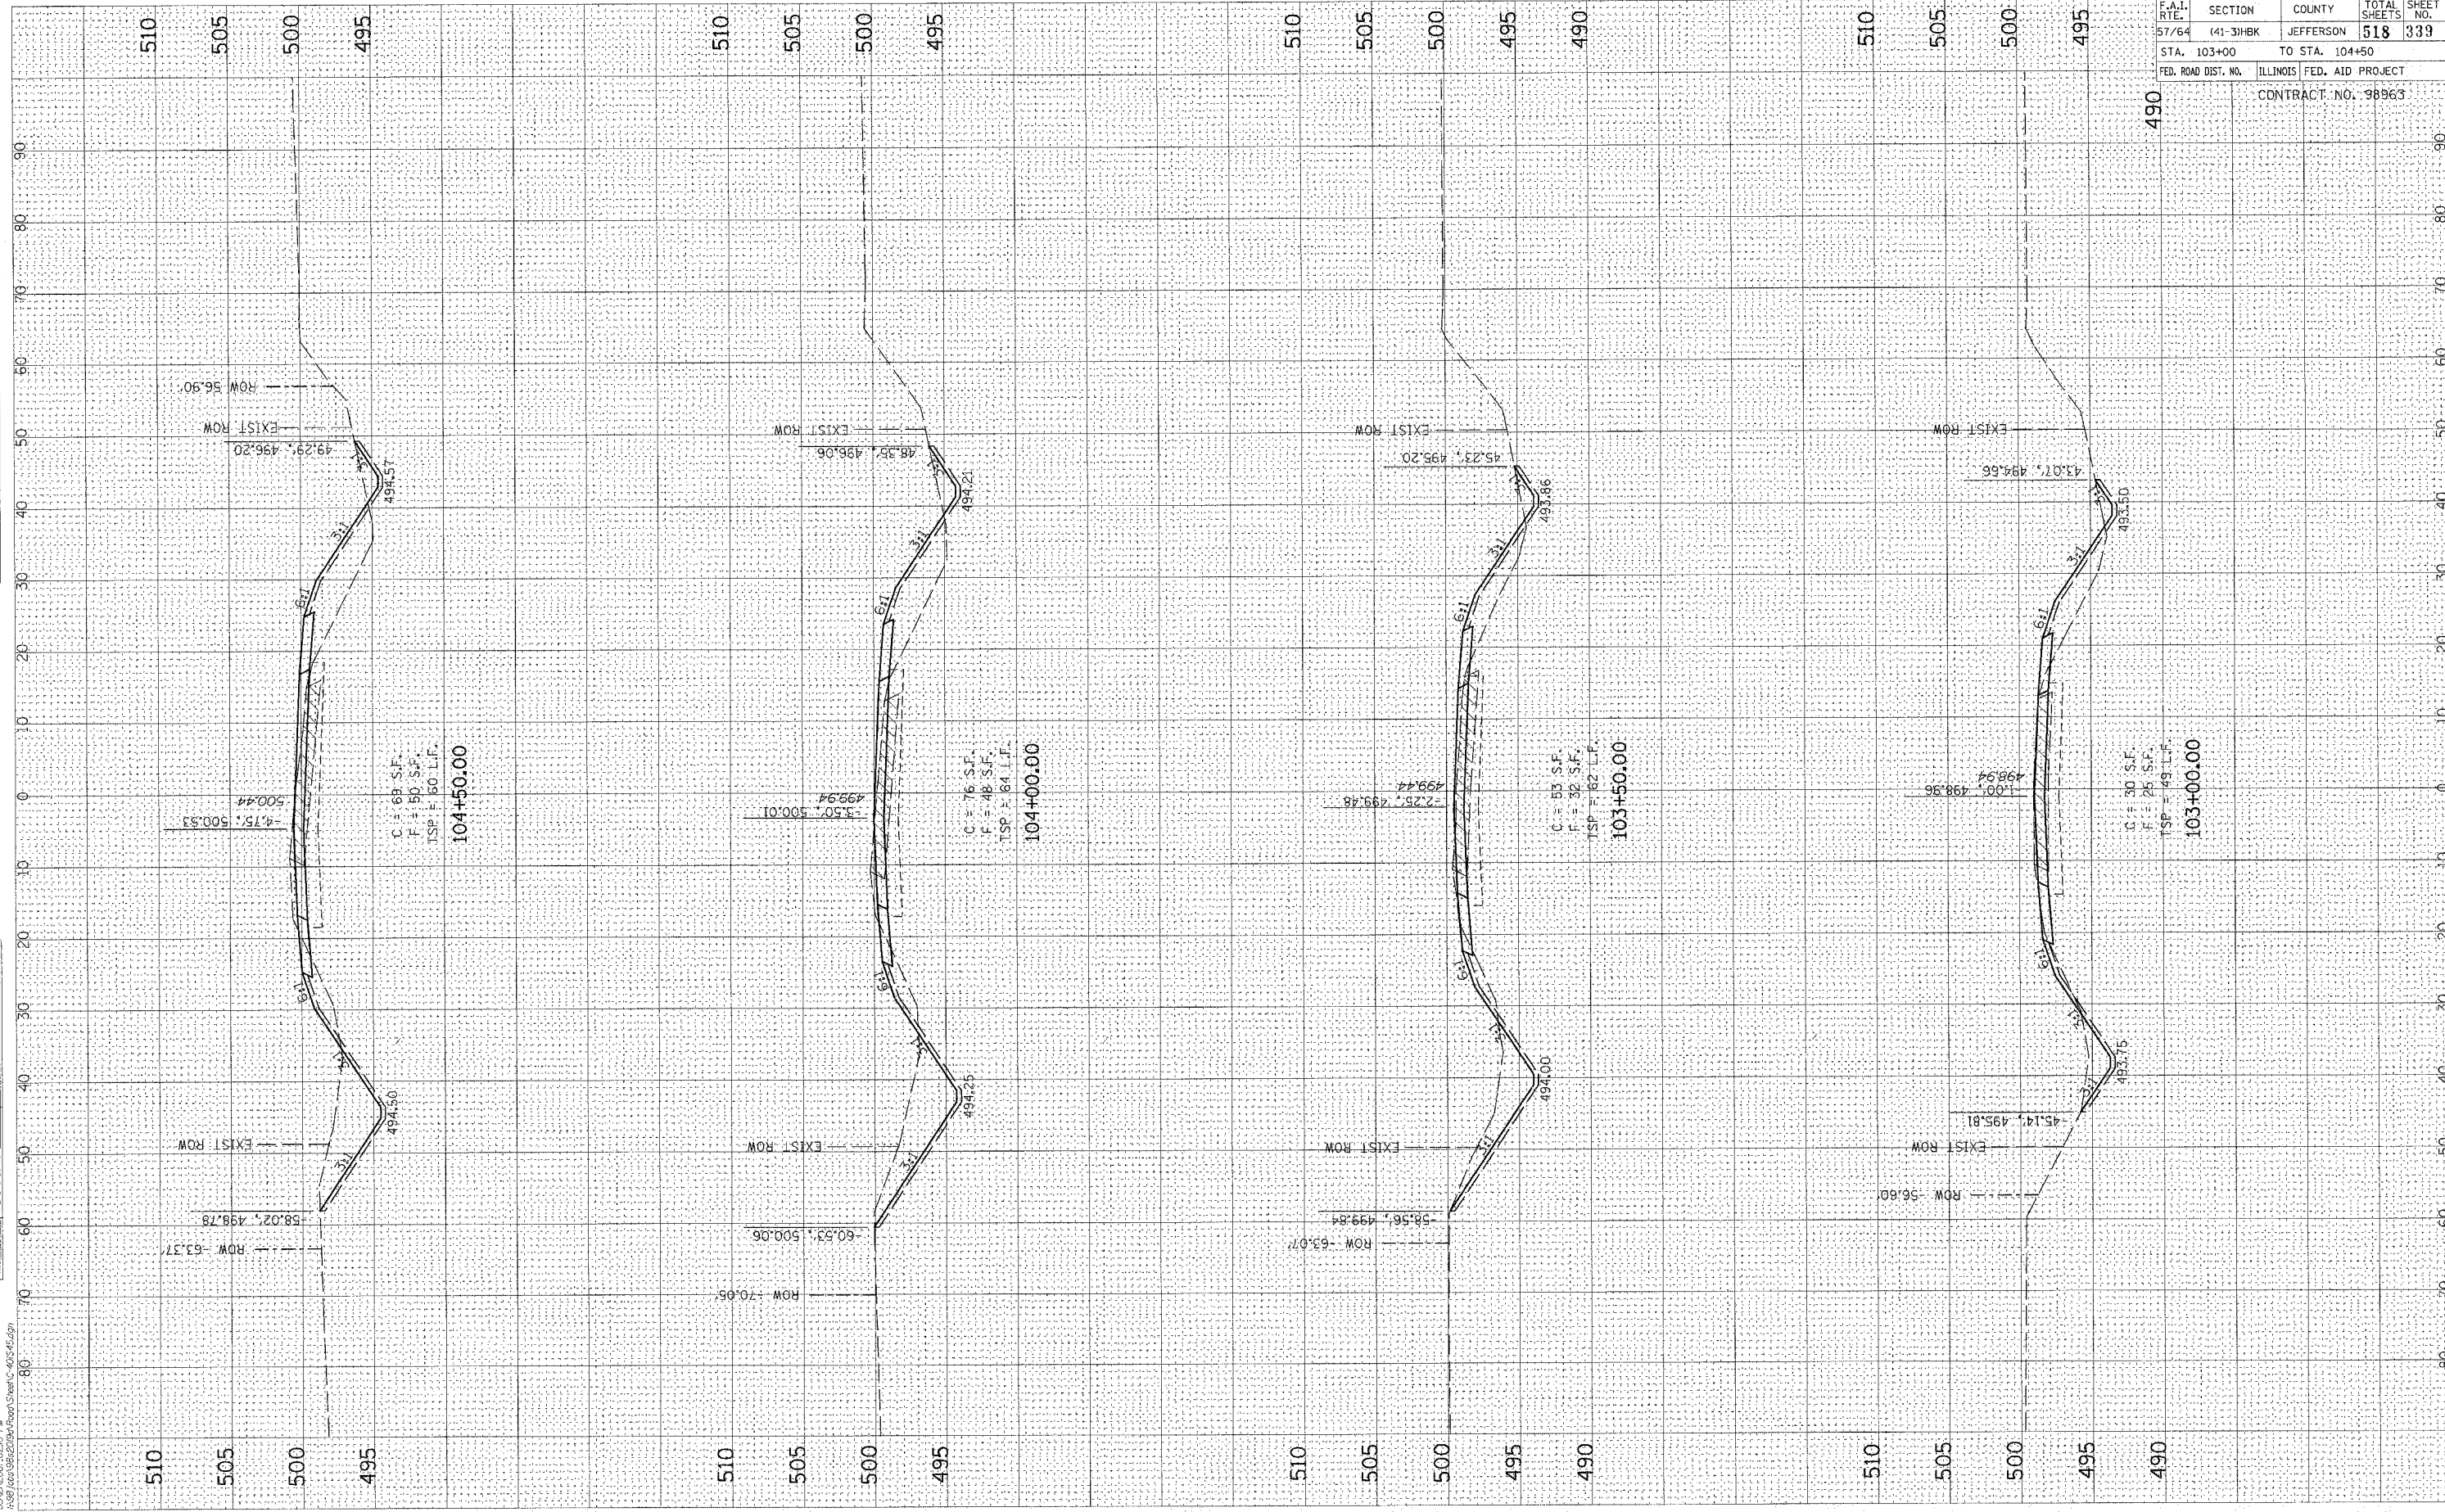

F.A.I. RTE.	SECTION	COUNTY	TOTAL SHEETS	SHEET NO.
57/64	(41-3)HBK	JEFFERSON	518	339
STA. 103+00		TO STA. 104+50		
FED. ROAD DIST. NO.		ILLINOIS FED. AID PROJECT		
CONTRACT NO. 98963				