


LAYOUT KET 02/27/04  
 DRAWN KET 02/27/04  
 REVIEWED N.T.M. 03/22/07

0:\s\007\0945.PW  
 0487\0487\0487.dwg

ORIGINAL SURVEY  
 NOTE BOOK  
 NO. \_\_\_\_\_

CONVERTED SURVEY  
 PLOTTED TEMPLATE  
 AREAS CHECKED  
 NO. \_\_\_\_\_

BY \_\_\_\_\_ DATE \_\_\_\_\_

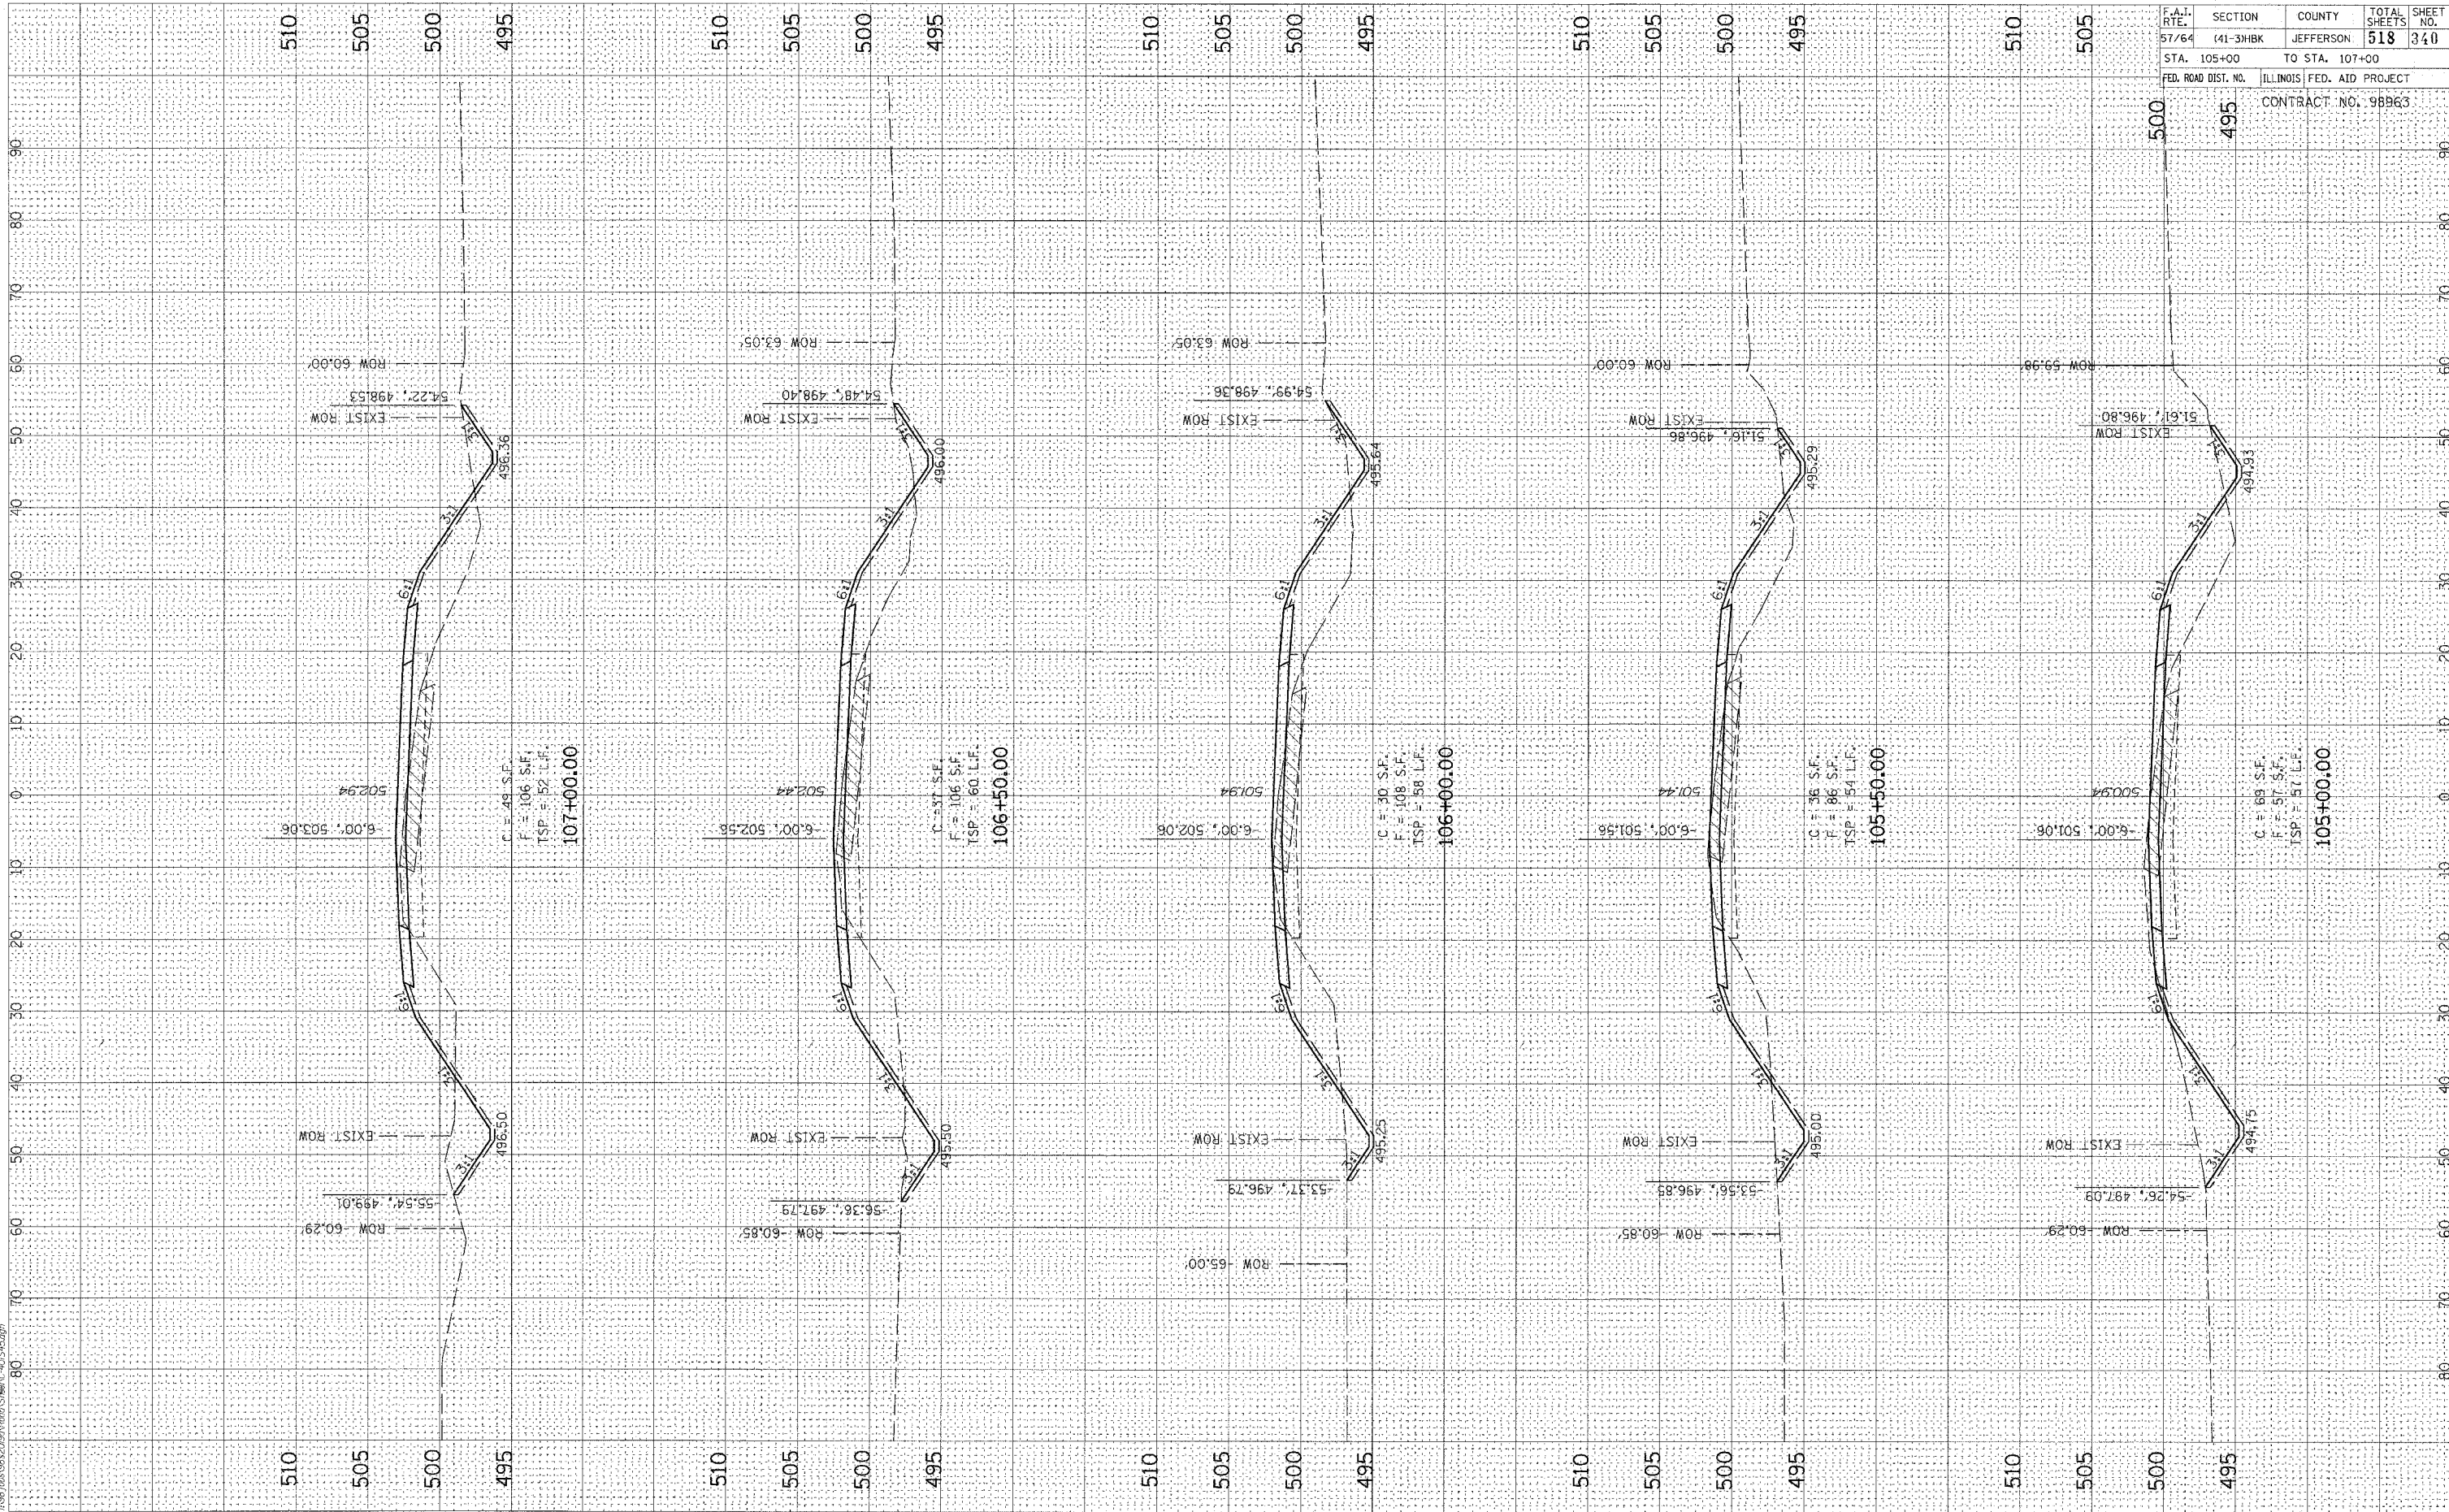

F.A.I. RTE.	SECTION	COUNTY	TOTAL SHEETS	SHEET NO.
57/64	41-3HKB	JEFFERSON	518	340
STA. 105+00	TO STA. 107+00			
FED. ROAD DIST. NO.	ILLINOIS	FED. AID PROJECT		
CONTRACT NO. 98B63				