


CONTRACT NO.			
F.A. RTE.	SECTION	COUNTY	TOTAL SHEET NO.
57/64	(41-3)HBK	JEFFERSON	518 347
STA. 196+50.00		TO STA. 196+70.17	
FED. ROAD DIST. NO.	ILLINOIS FED. AID PROJECT		

FINAL SURVEY	SURVEYED	DATE
NOTE BOOK	PLOTTED	
	TEMPLATE	
	AREA CHECKED	
NO.		

ORIGINAL SURVEY	SURVEYED	DATE
FILE NAME	PLOTTED	
USER NAME	TEMPLATE	
	AREA CHECKED	
NO.		

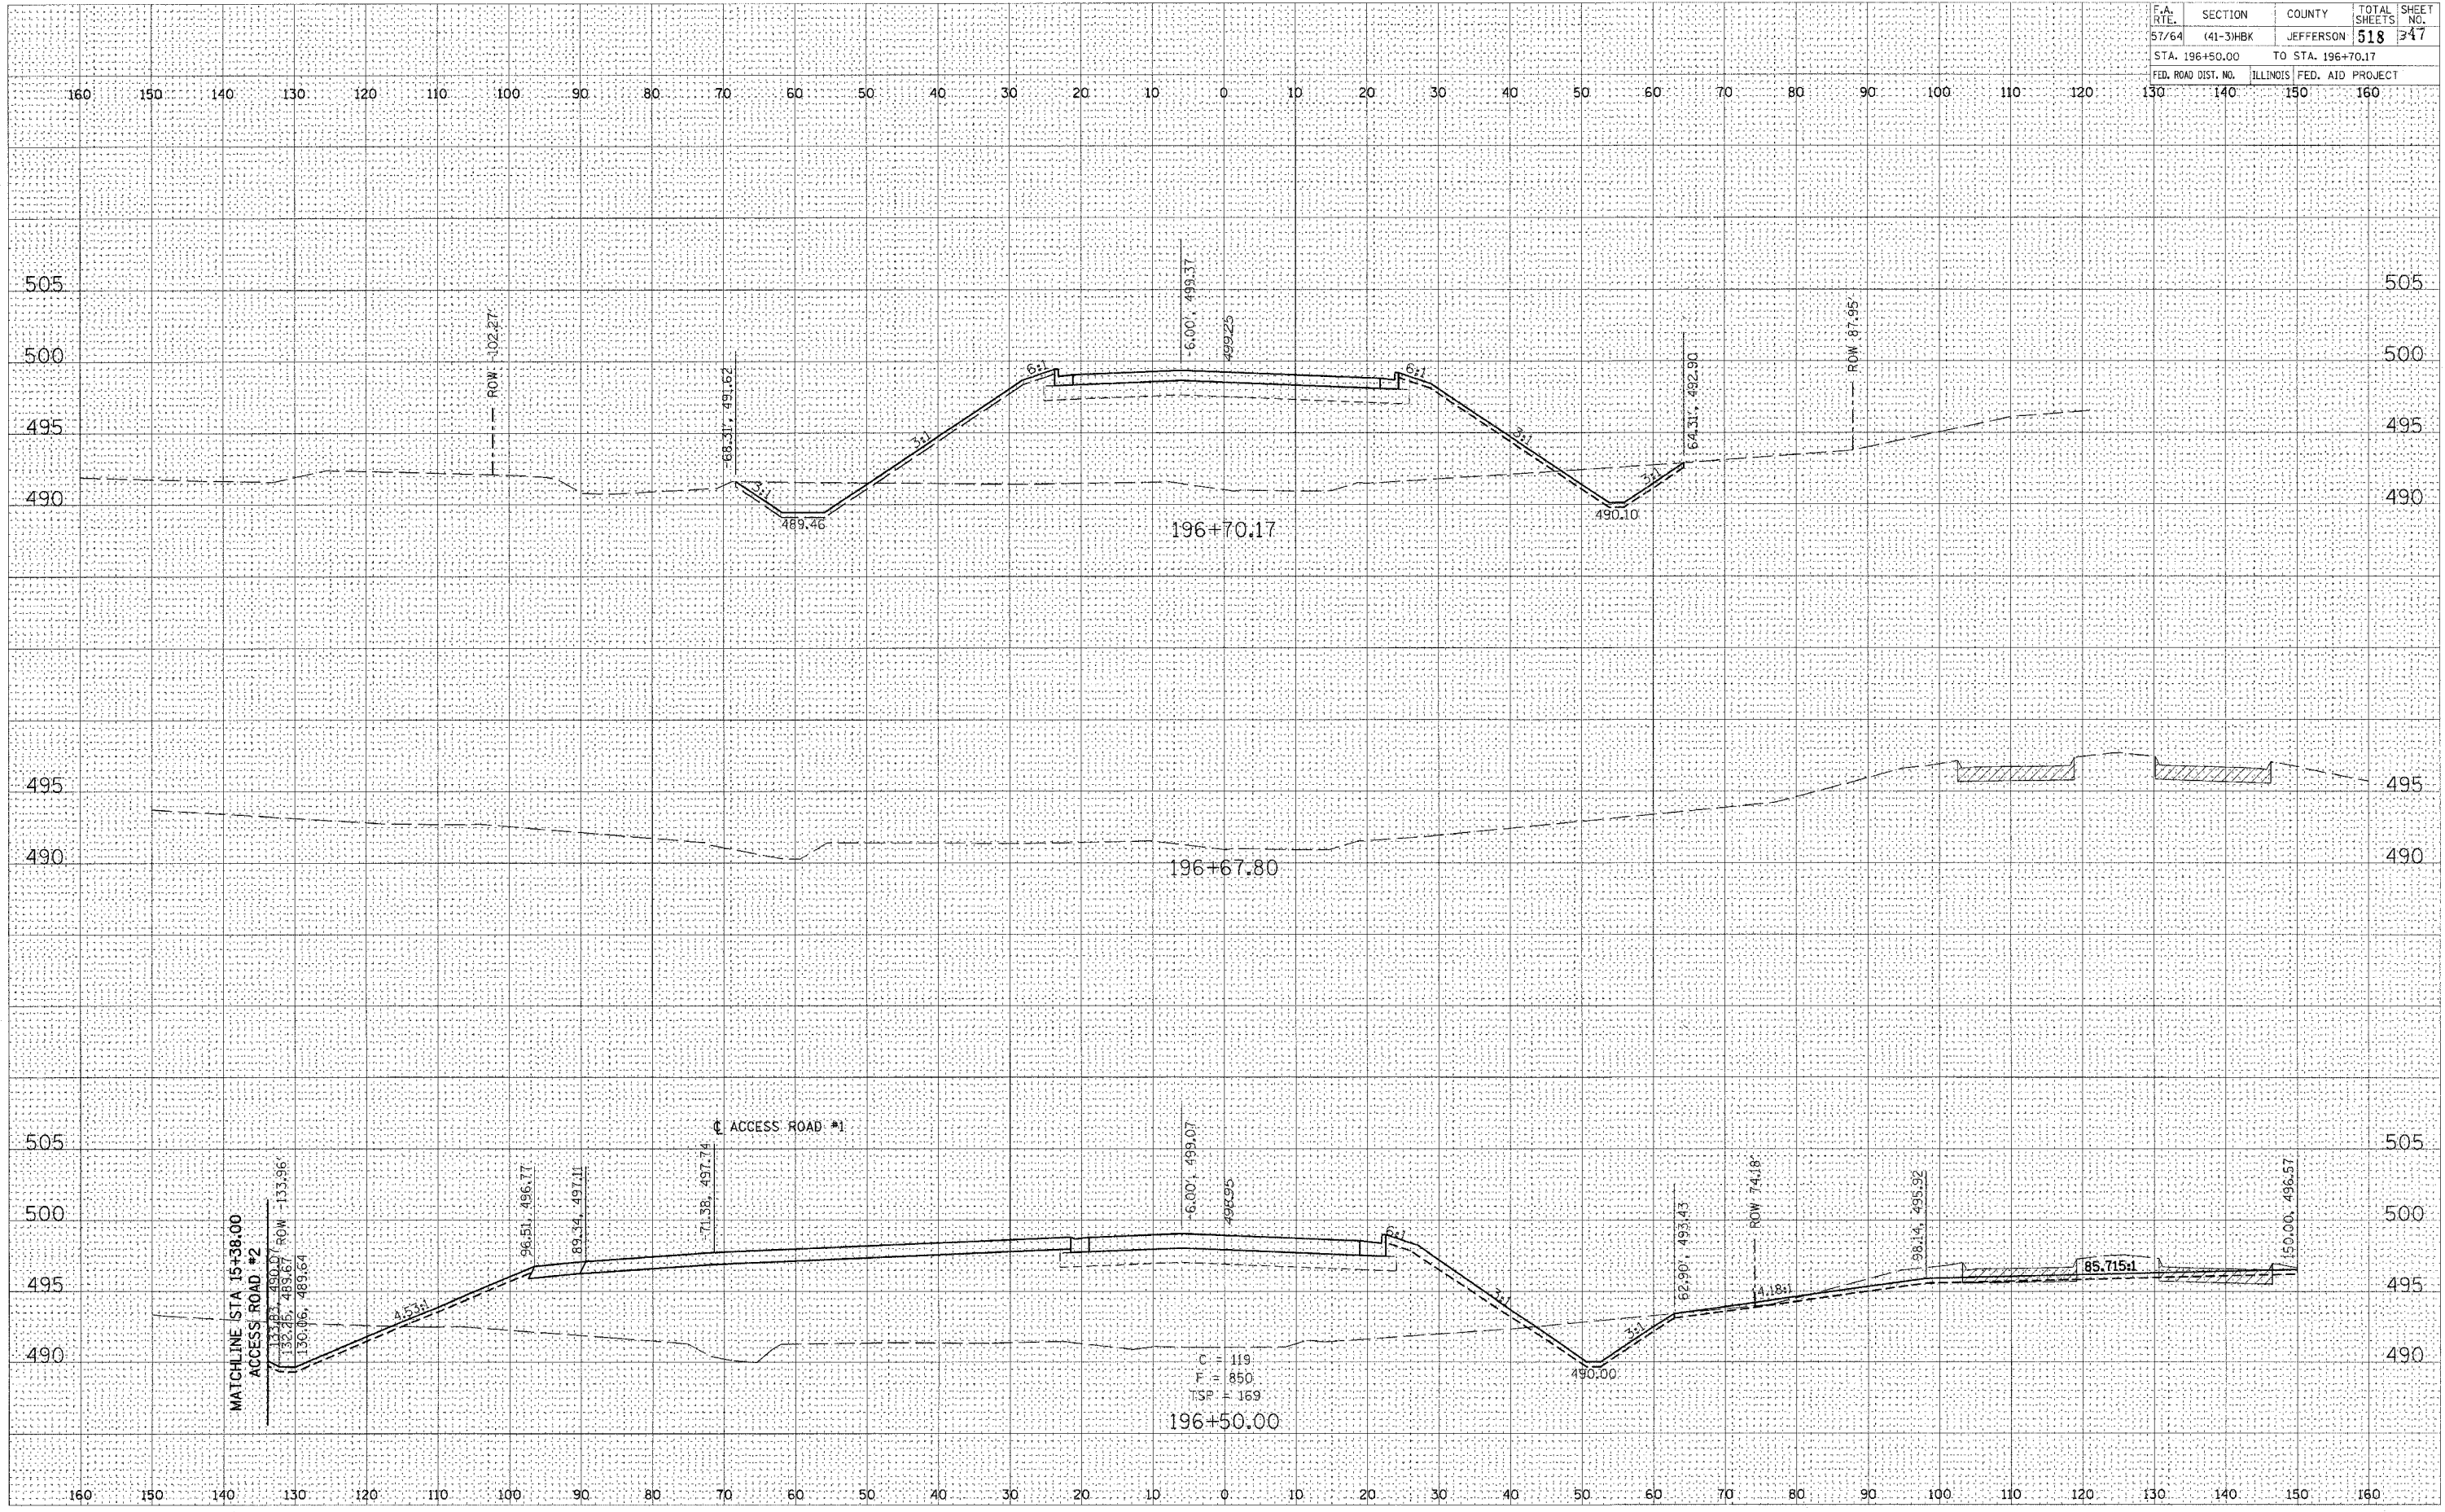

C = 119
 F = 850
 TSP = 169
 196+50.00