


F.A. RTE.	SECTION	COUNTY	TOTAL SHEETS	SHEET NO.
57/64	(41-3)HBK	JEFFERSON	518	352
STA. 201+05.00		TO STA. 202+00.00		
FED. ROAD DIST. NO. ILLINOIS FED. AID PROJECT				

DATE	BY
NO.	NO.
AREAS CHECKED	AREAS CHECKED
TEMPLATE	TEMPLATE
PLOTTED	PLOTTED
SURVEY	SURVEY
FINAL	FINAL
NO.	NO.

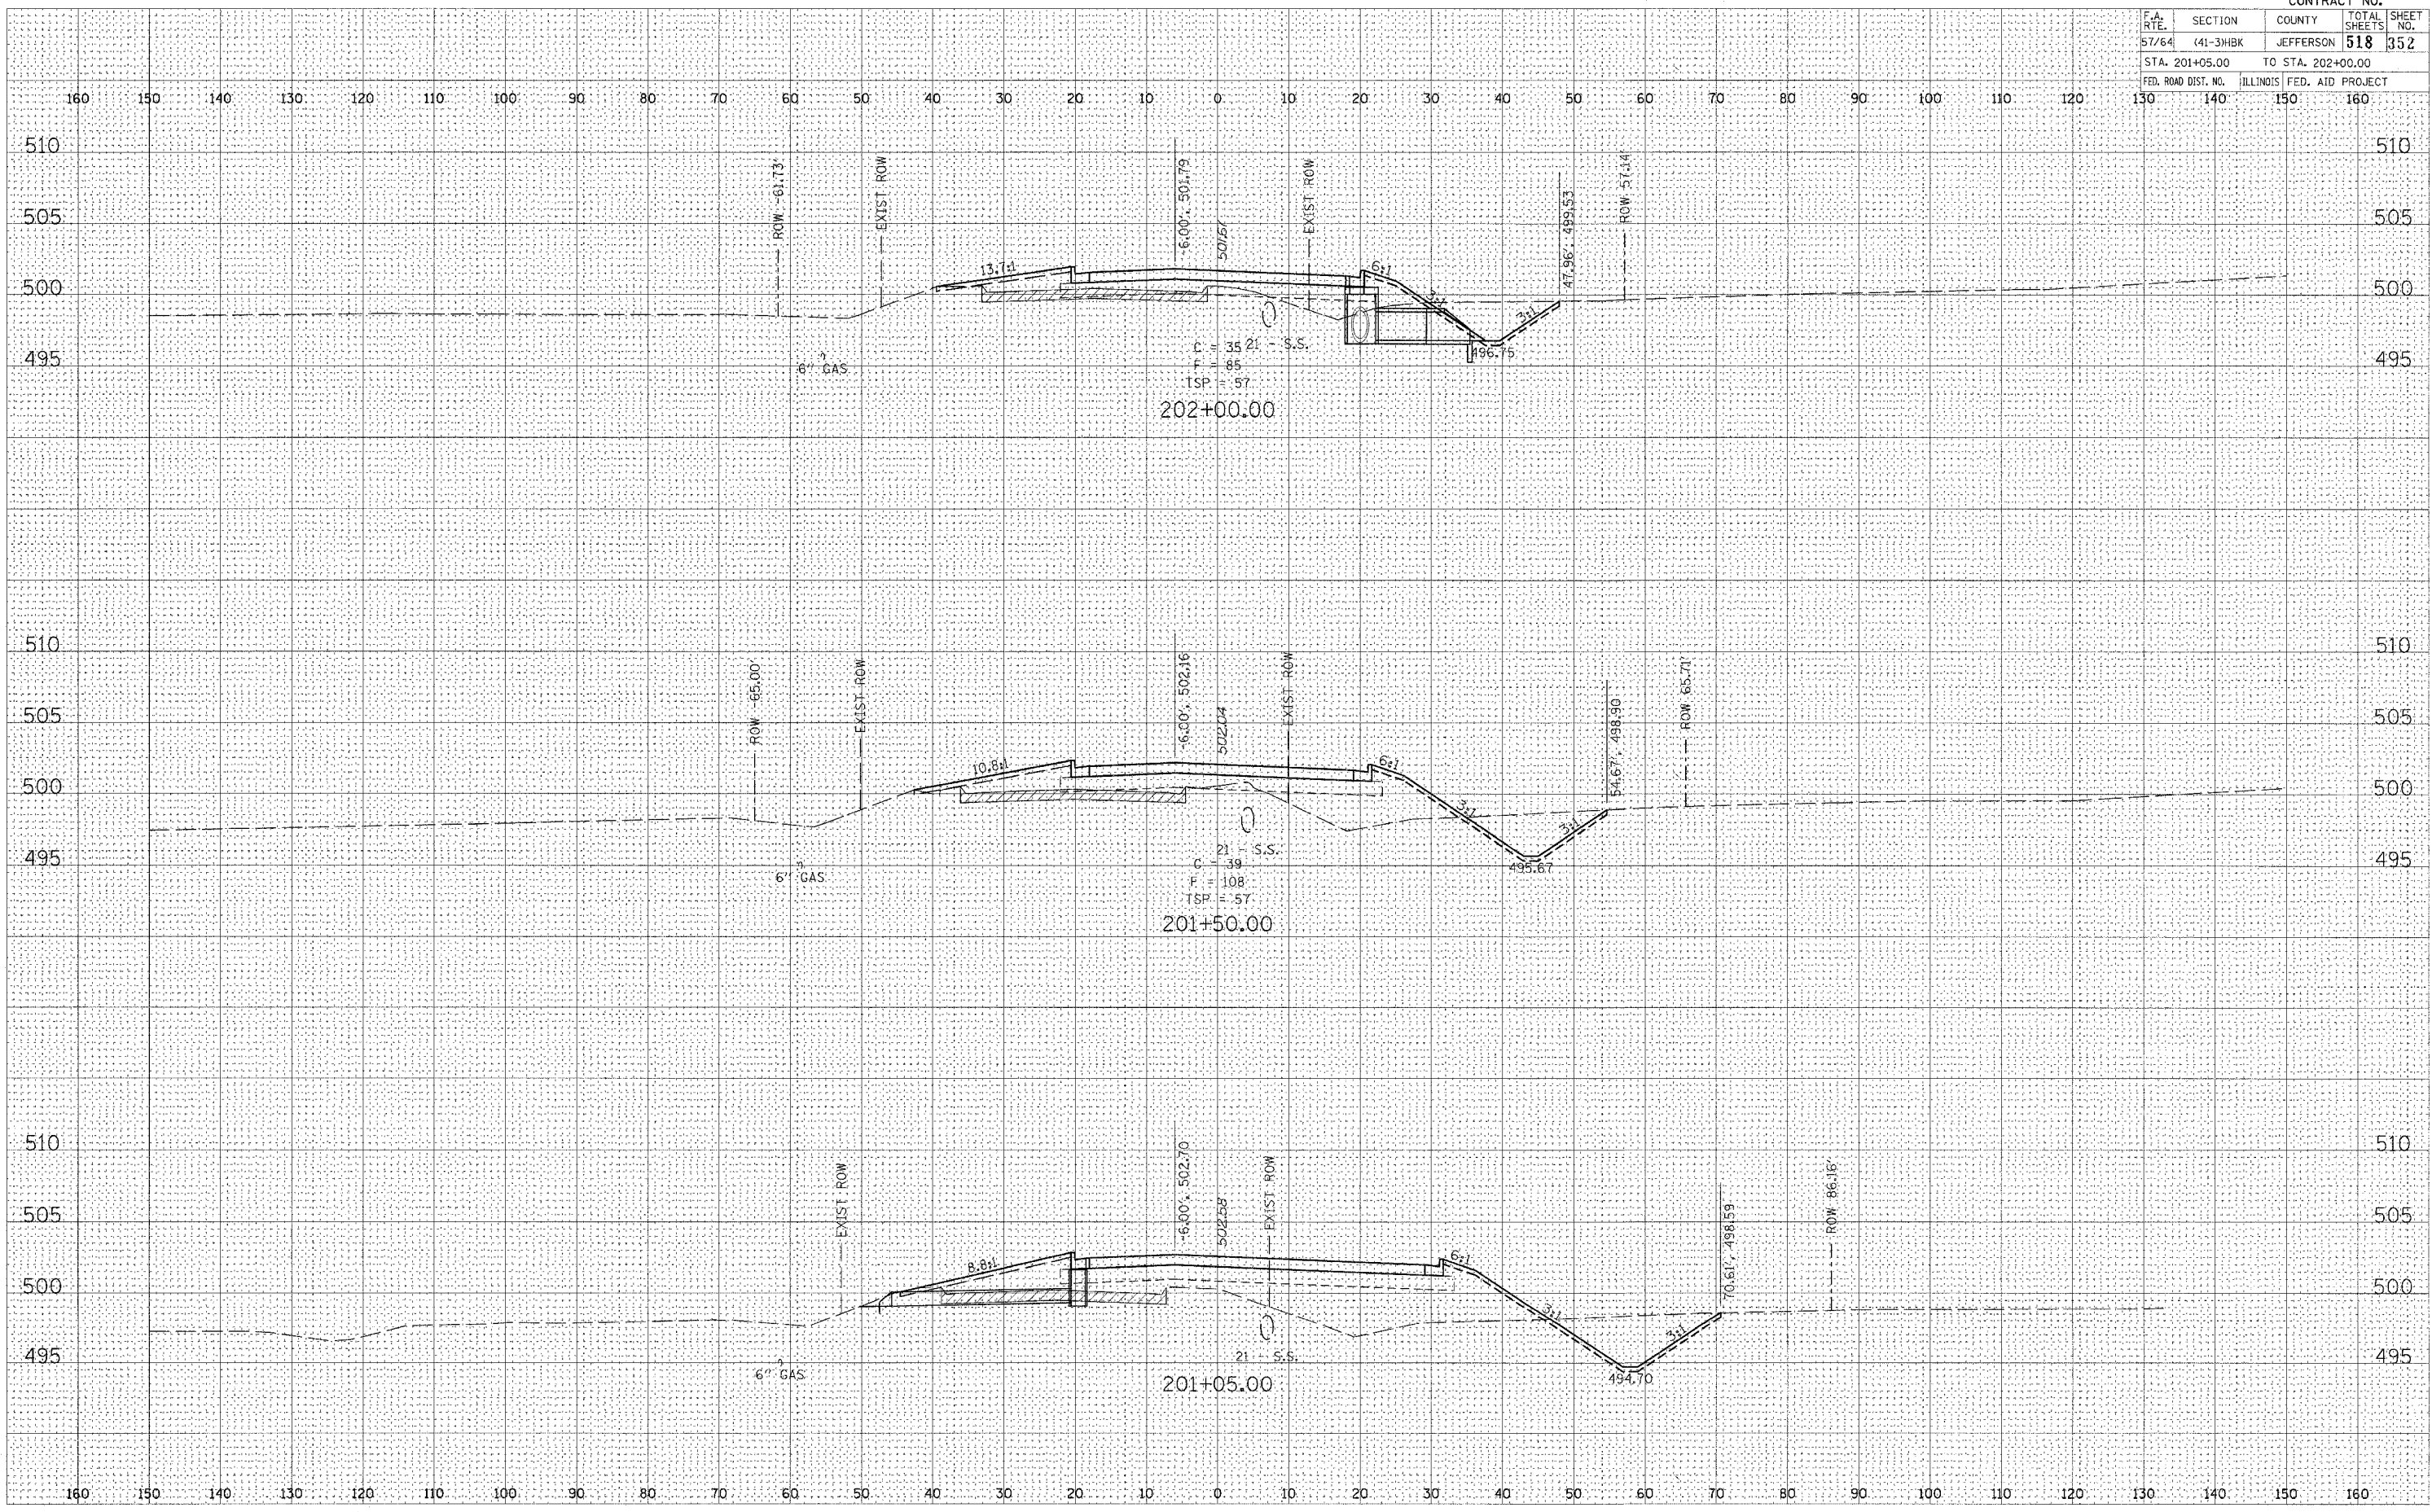

PLOT DATE = 05/21/2007 08:21 AM
PLOT SCALE = 1/8" = 1'-0"
USER NAME = Kcs

DATE	BY
NO.	NO.
AREAS CHECKED	AREAS CHECKED
TEMPLATE	TEMPLATE
PLOTTED	PLOTTED
SURVEY	SURVEY
ORIGINAL	ORIGINAL
NO.	NO.