


F.A.I. RTE.	SECTION	COUNTY	TOTAL SHEETS	SHEET NO.
57/64	(41-3)HBK	JEFFERSON	518	361
STA. 303+50.00		TO STA. 304+50.00		
FED. ROAD DIST. NO.		ILLINOIS FED. AID PROJECT		

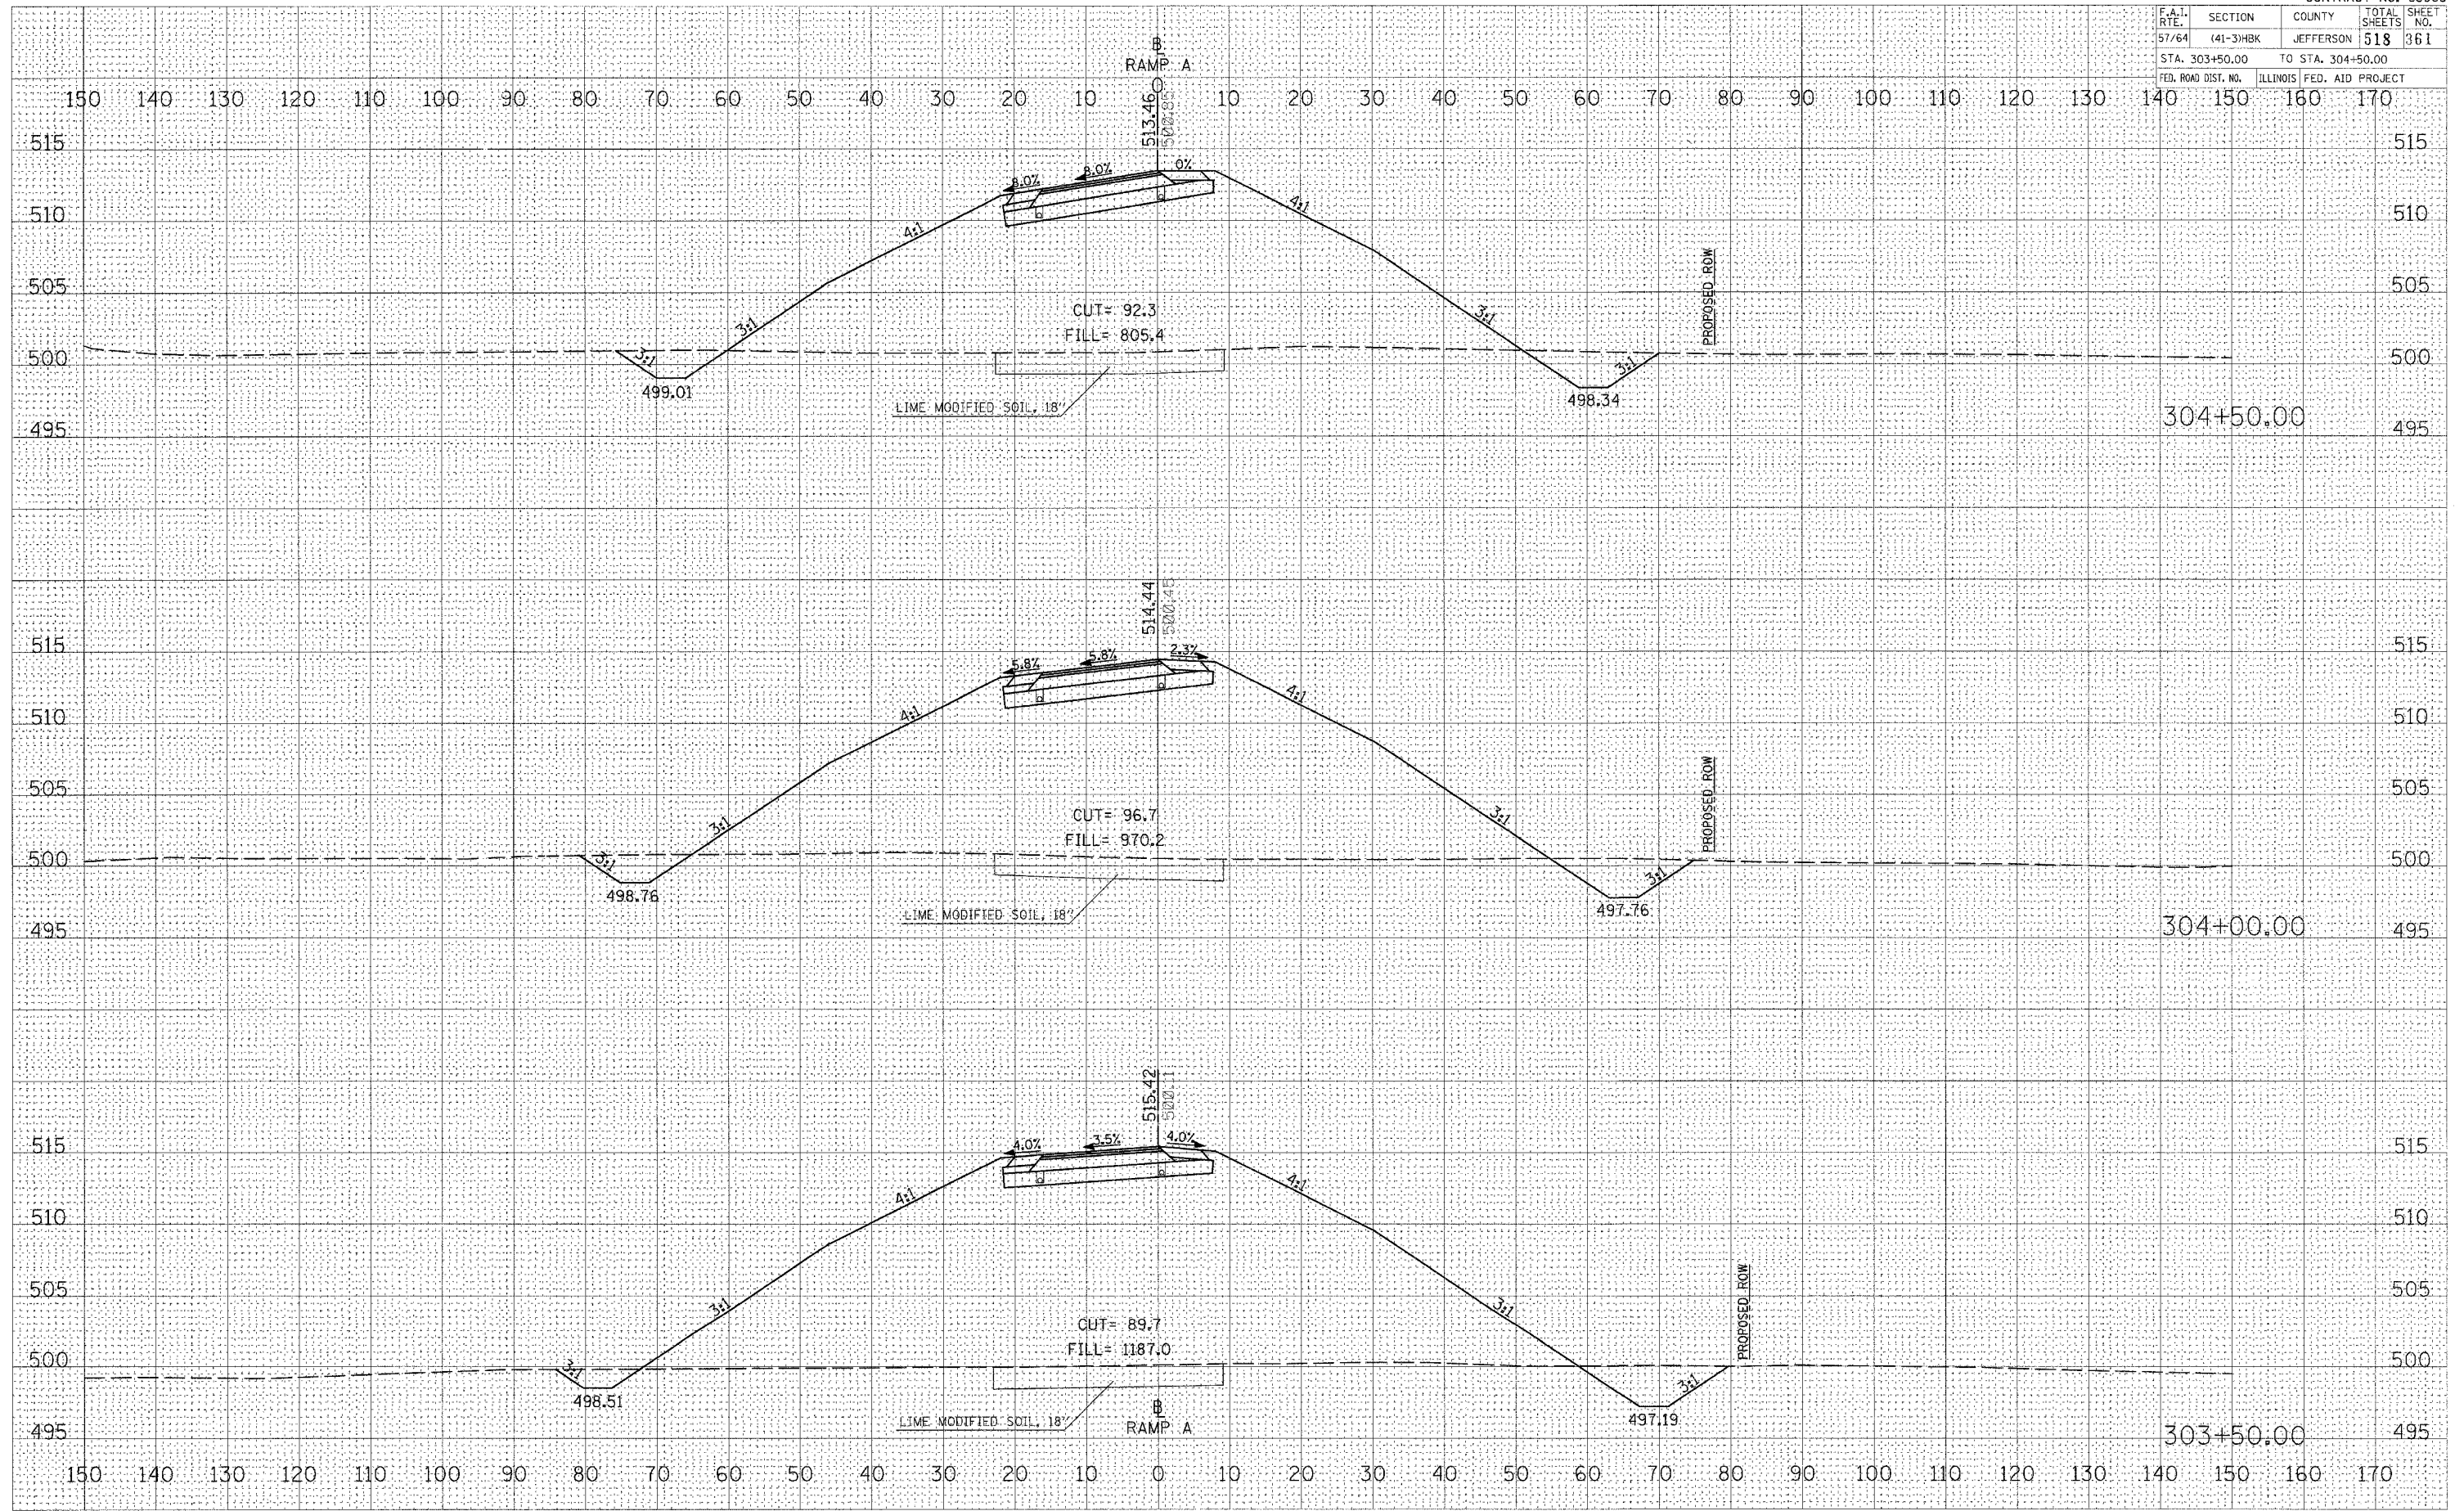

FINAL SURVEY	NO.
SURVEYED	DATE
NOTED	BY
TEMPLATE	
AREAS	
CHECKED	

ORIGINAL SURVEY	NO.
SURVEYED	DATE
NOTED	BY
TEMPLATE	
AREAS	
CHECKED	

PLOT DATE = 03/22/2007 11:44 AM
 FILE NAME = H:\98963\207\1144\DOT_RAMP_A\DOT_RAMP_A.dwg
 PLOT SCALE = 1/4" = 10.0000' / IN.
 USER NAME = krc

CROSS SECTIONS - PROPOSED RAMP A