


F.A.I. RTE.	SECTION	COUNTY	TOTAL SHEETS	SHEET NO.
57/64	(41-3)HBK	JEFFERSON	518	367
STA. 314+50.00 TO STA. 315+50.00				
FED. ROAD DIST. NO.		ILLINOIS FED. AID PROJECT		

DATE	BY
SURVEY	
TEMPLATE	
AREAS CHECKED	
NO.	

DATE	BY
ORIGINAL SURVEY	
TEMPLATE	
AREAS CHECKED	
NO.	

PLOT DATE = 03/22/2007 11:45 AM  
 FILE NAME = I:\98\98A\981281\DOT RAMP\SA-RAMP\981281.dwg  
 PLOT SCALE = 1/8" = 100'  
 USER NAME = KGC

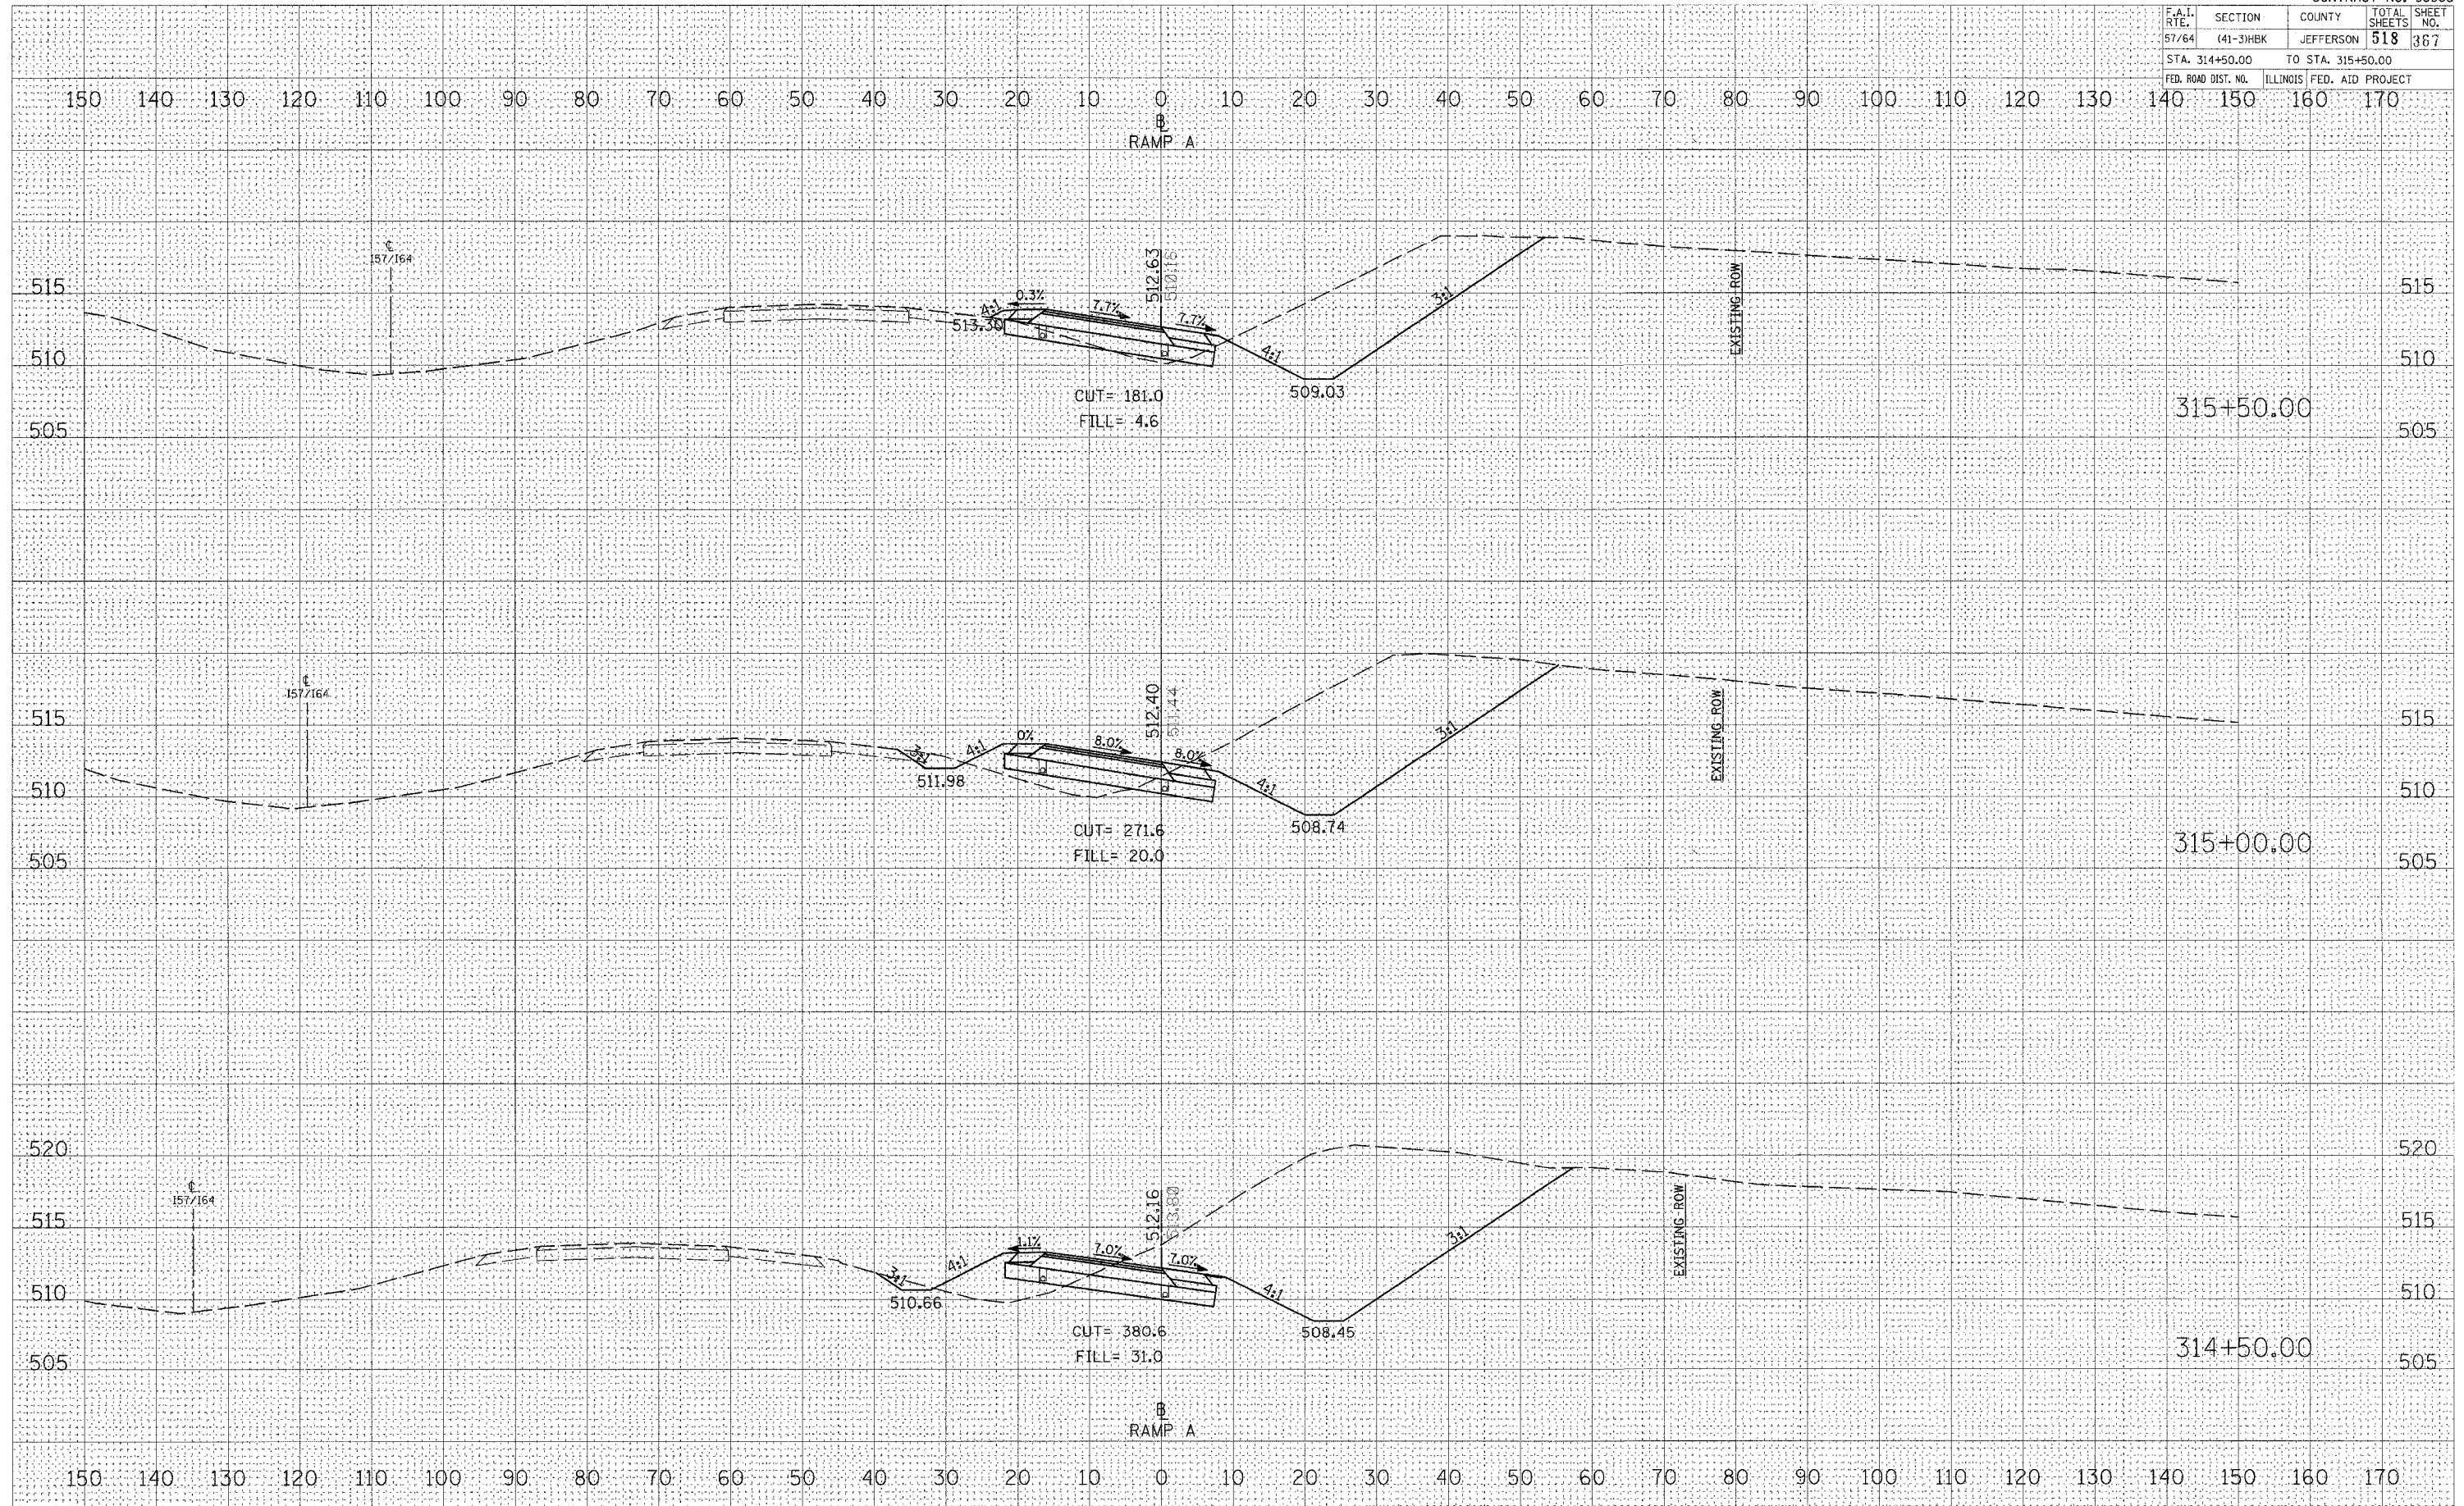

CROSS SECTIONS - PROPOSED RAMP A