

F.A.I. RTE.	SECTION	COUNTY	TOTAL SHEETS	SHEET NO.
57/64	(41-3)HBK	JEFFERSON	518	168
STA. 316+00.00		TO STA. 317+00.00		
FED. ROAD DIST. NO.	ILLINOIS FED. AID PROJECT			


DATE	BY

FINAL SURVEY SURVEYED PLOTTED
NOTE BOOK TEMPLATE
NO. AREAS CHECKED

DATE	BY

ORIGINAL SURVEY SURVEYED PLOTTED
NOTE BOOK TEMPLATE
NO. AREAS CHECKED

PLOT DATE = 03-22-2007 11:45 AM
 FILE NAME = I:\98 jobs\9809\9809.ctb\DOT RAMP A\PROPOSED
 USER NAME = sct

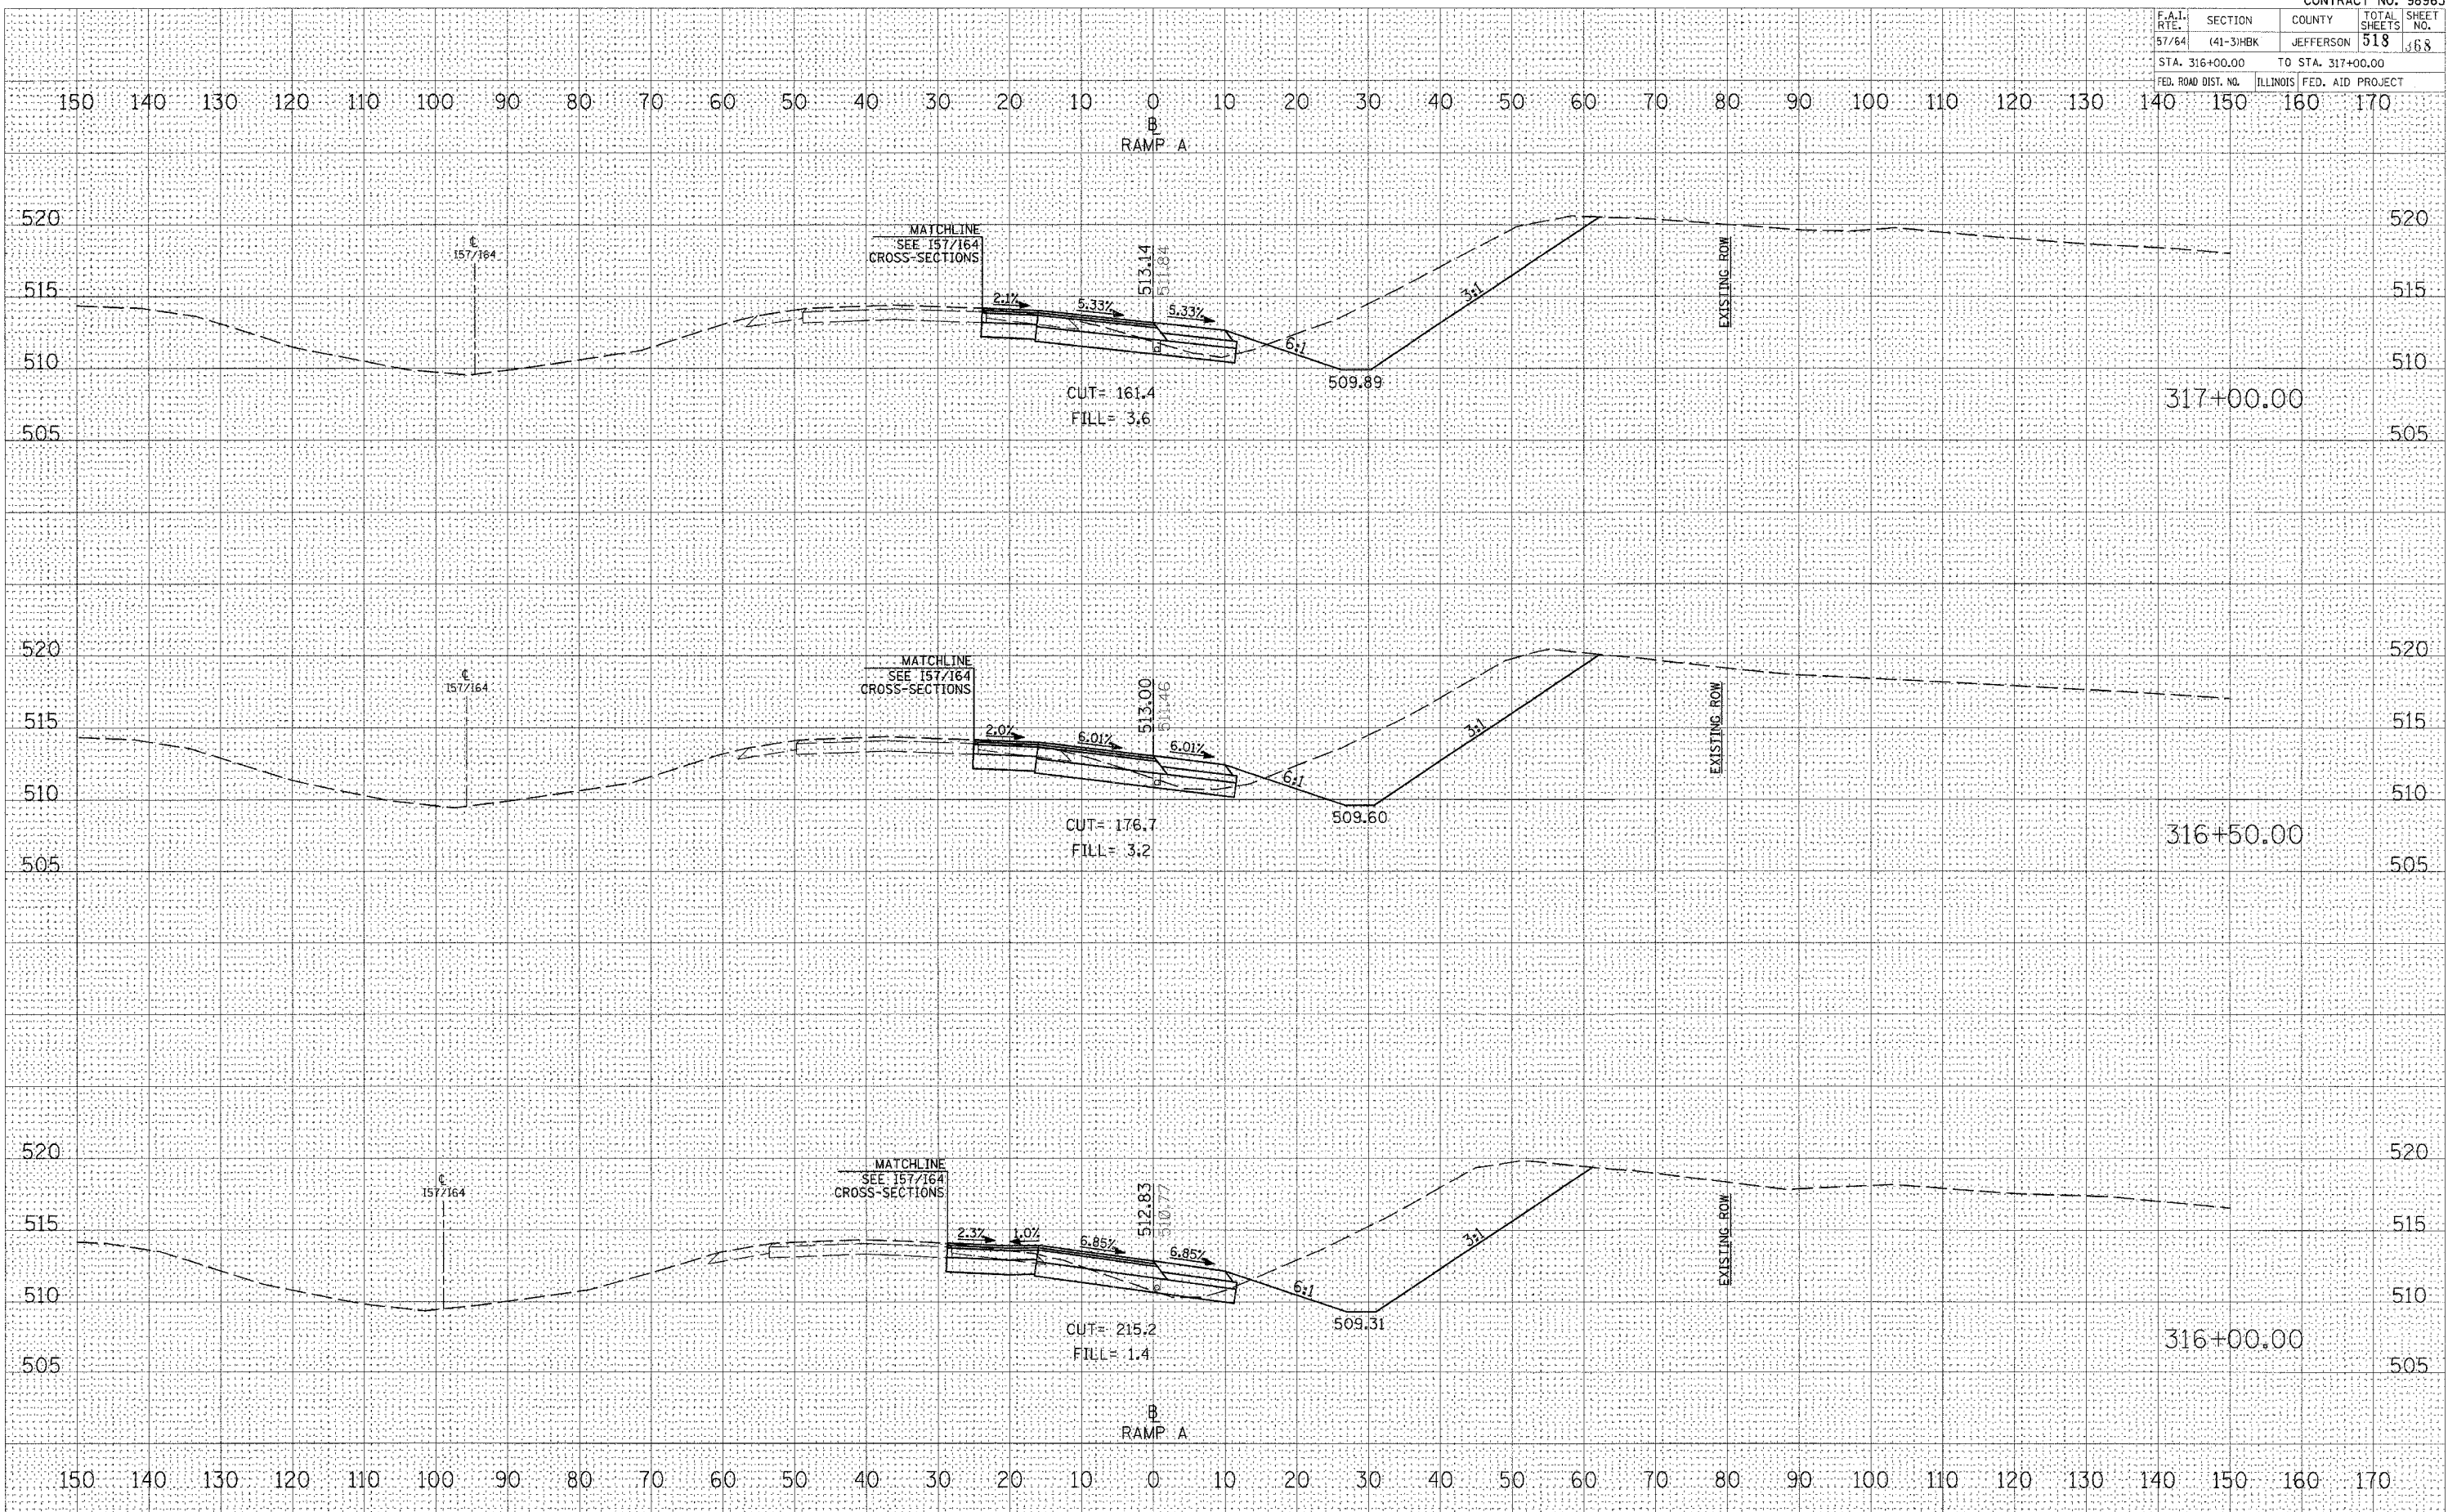

CROSS SECTIONS - PROPOSED RAMP A