


F.A.I. RTE.	SECTION	COUNTY	TOTAL SHEETS	SHEET NO.
57/64	(41-3)HBK	JEFFERSON	518	369
STA. 317+50.00		TO STA. 318+50.00		
FED. ROAD DIST. NO.		ILLINOIS FED. AID PROJECT		

DATE	BY
NO.	
AREAS CHECKED	
TEMPERATURE	
PLATTED	
SURVEY	
FINAL	

DATE	BY
NO.	
AREAS CHECKED	
TEMPERATURE	
PLATTED	
SURVEY	
ORIGINAL	

PLOT DATE = 03/22/2007 11:45 AM
FILE NAME = I:\98963\98963\98963\DOT RAMP A - 157/164.dwg
USER NAME = jls
PLOT NO. = 845

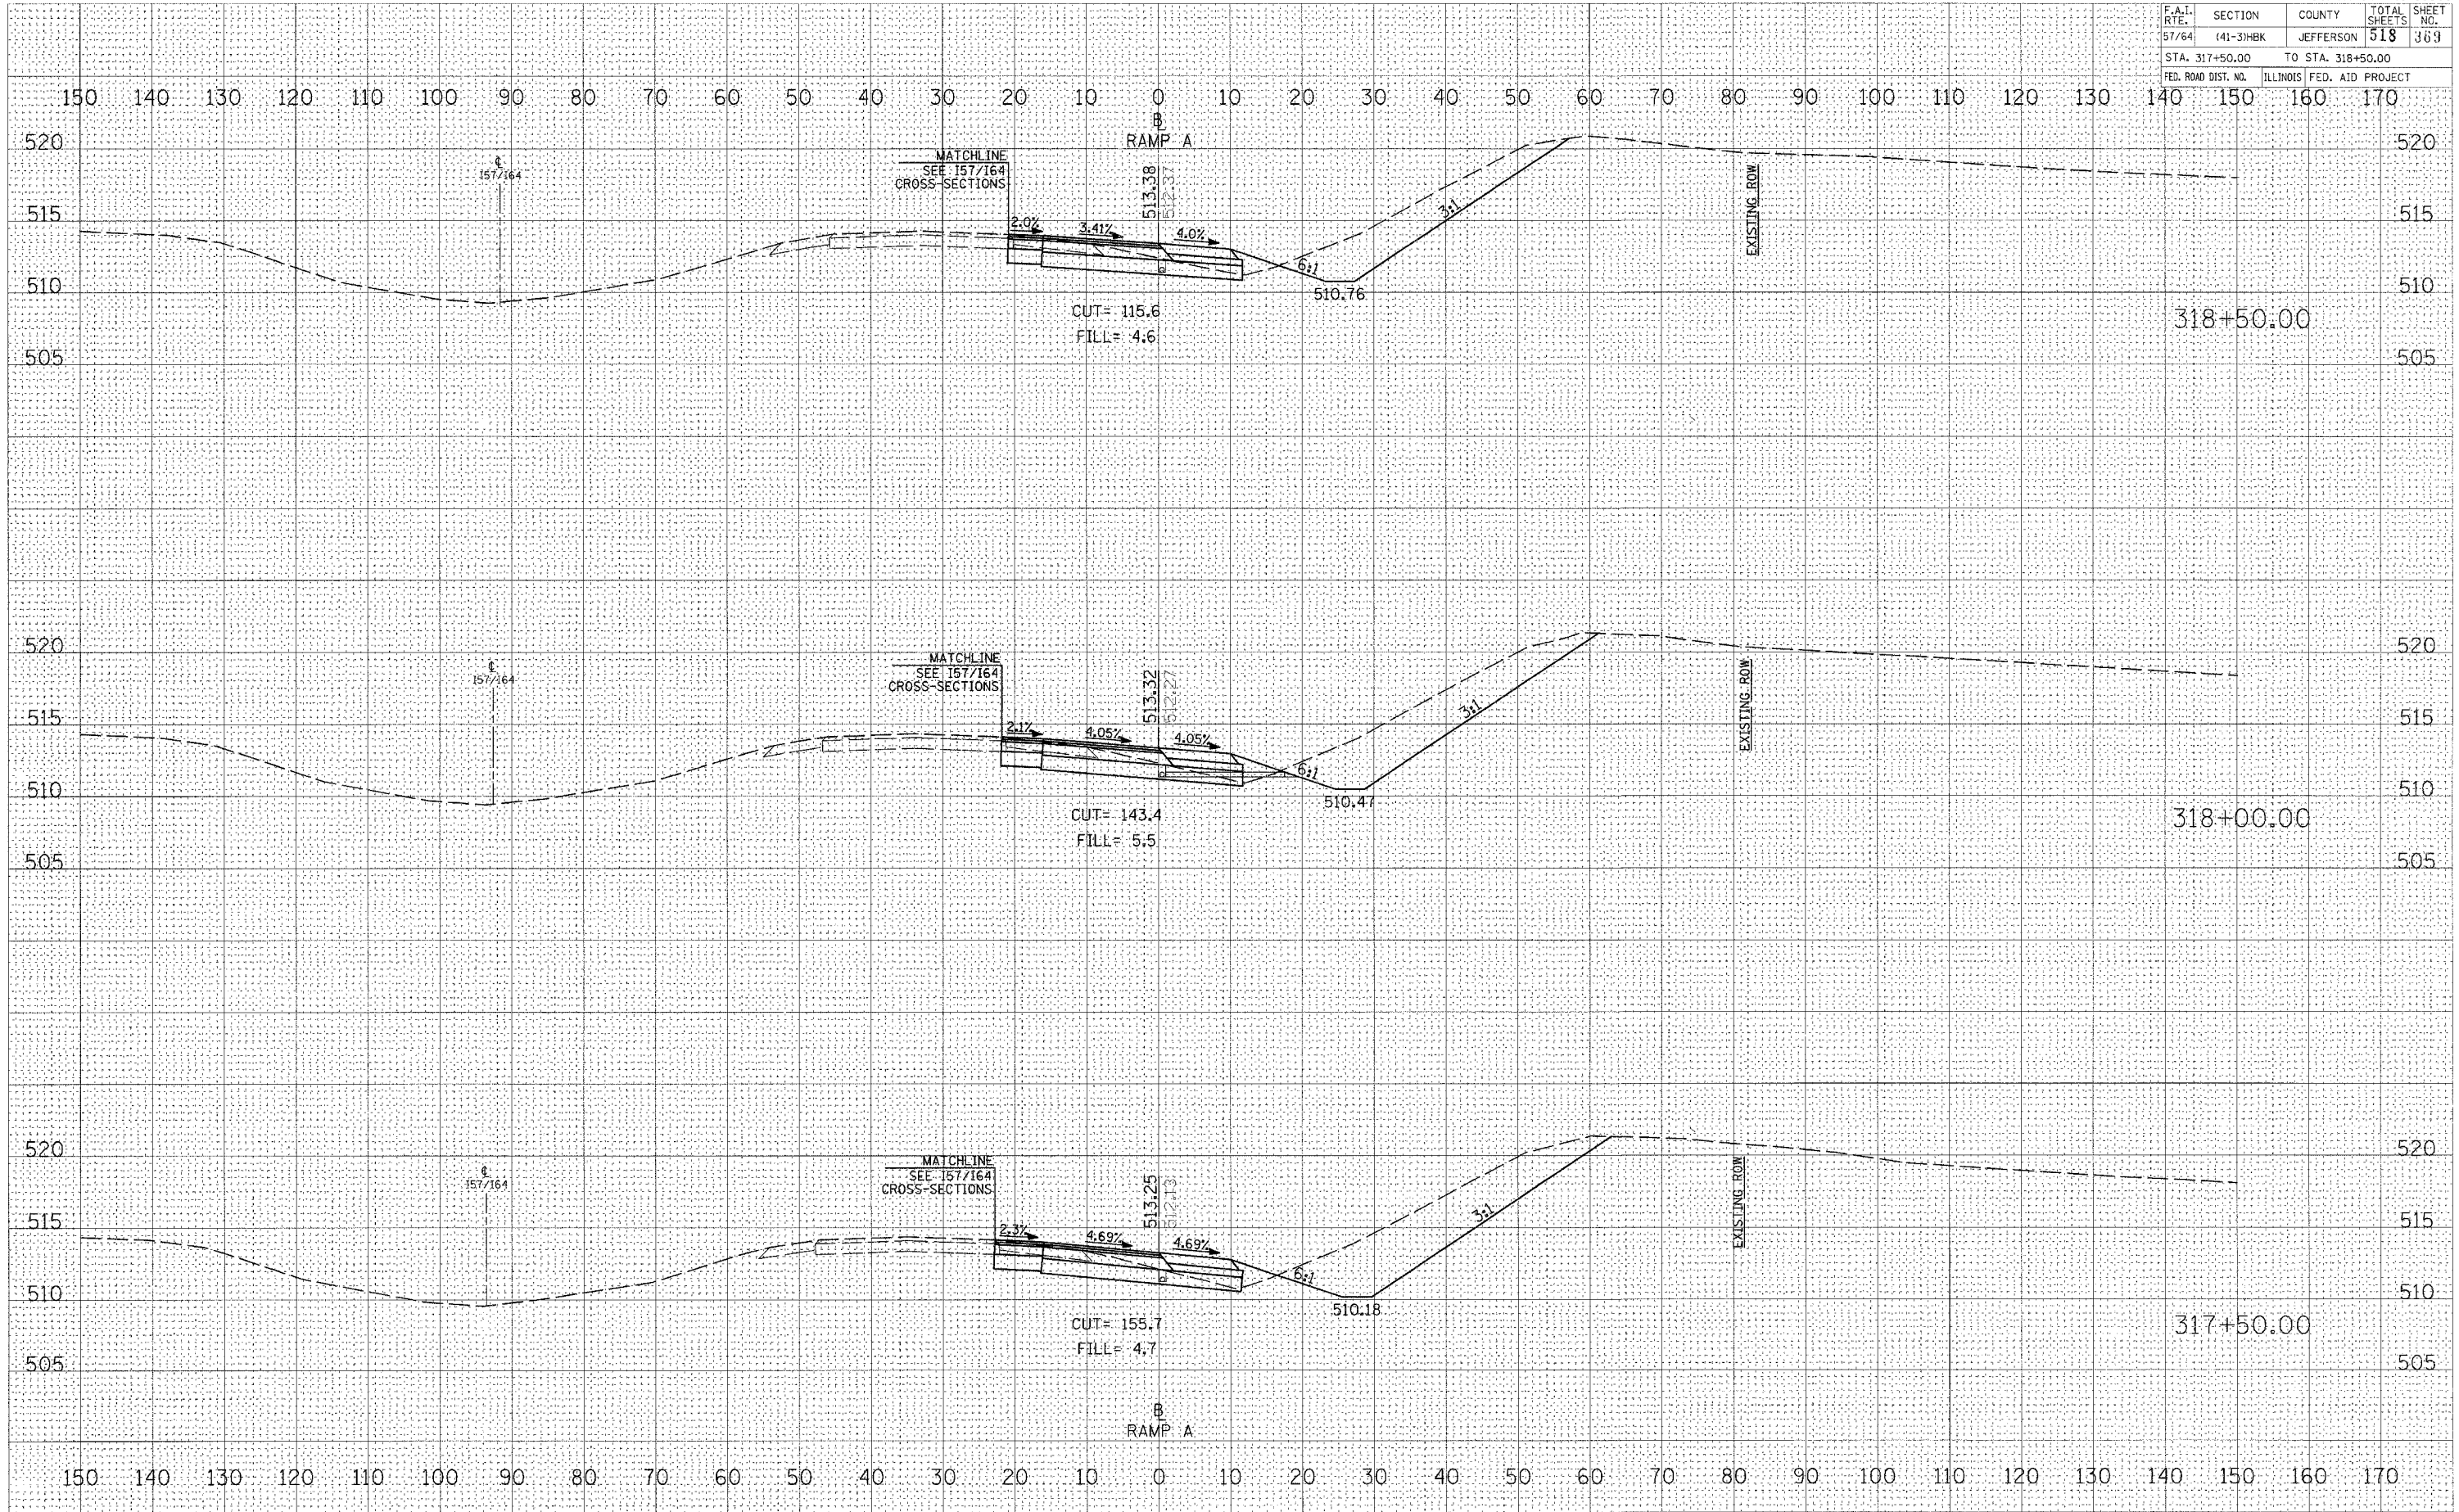

CROSS SECTIONS - PROPOSED RAMP A