


F.A.I. RTE.	SECTION	COUNTY	TOTAL SHEETS	SHEET NO.
57/64	(41-3)HBK	JEFFERSON	518	371
STA. 321+00.00		TO STA. 322+00.00		
FED. ROAD DIST. NO.		ILLINOIS FED. AID PROJECT		

FINAL SURVEY NO.	DATE
SURVEY PLOTTED	
TEMPLATE	
AREAS CHECKED	

ORIGINAL SURVEY NO.	DATE
SURVEY PLOTTED	
TEMPLATE	
AREAS CHECKED	

PLOT DATE: 03/22/2007 11:45 AM
 FILE NAME: I:\98963\822019A\1001 RAMP A.dwg
 USER: KAT

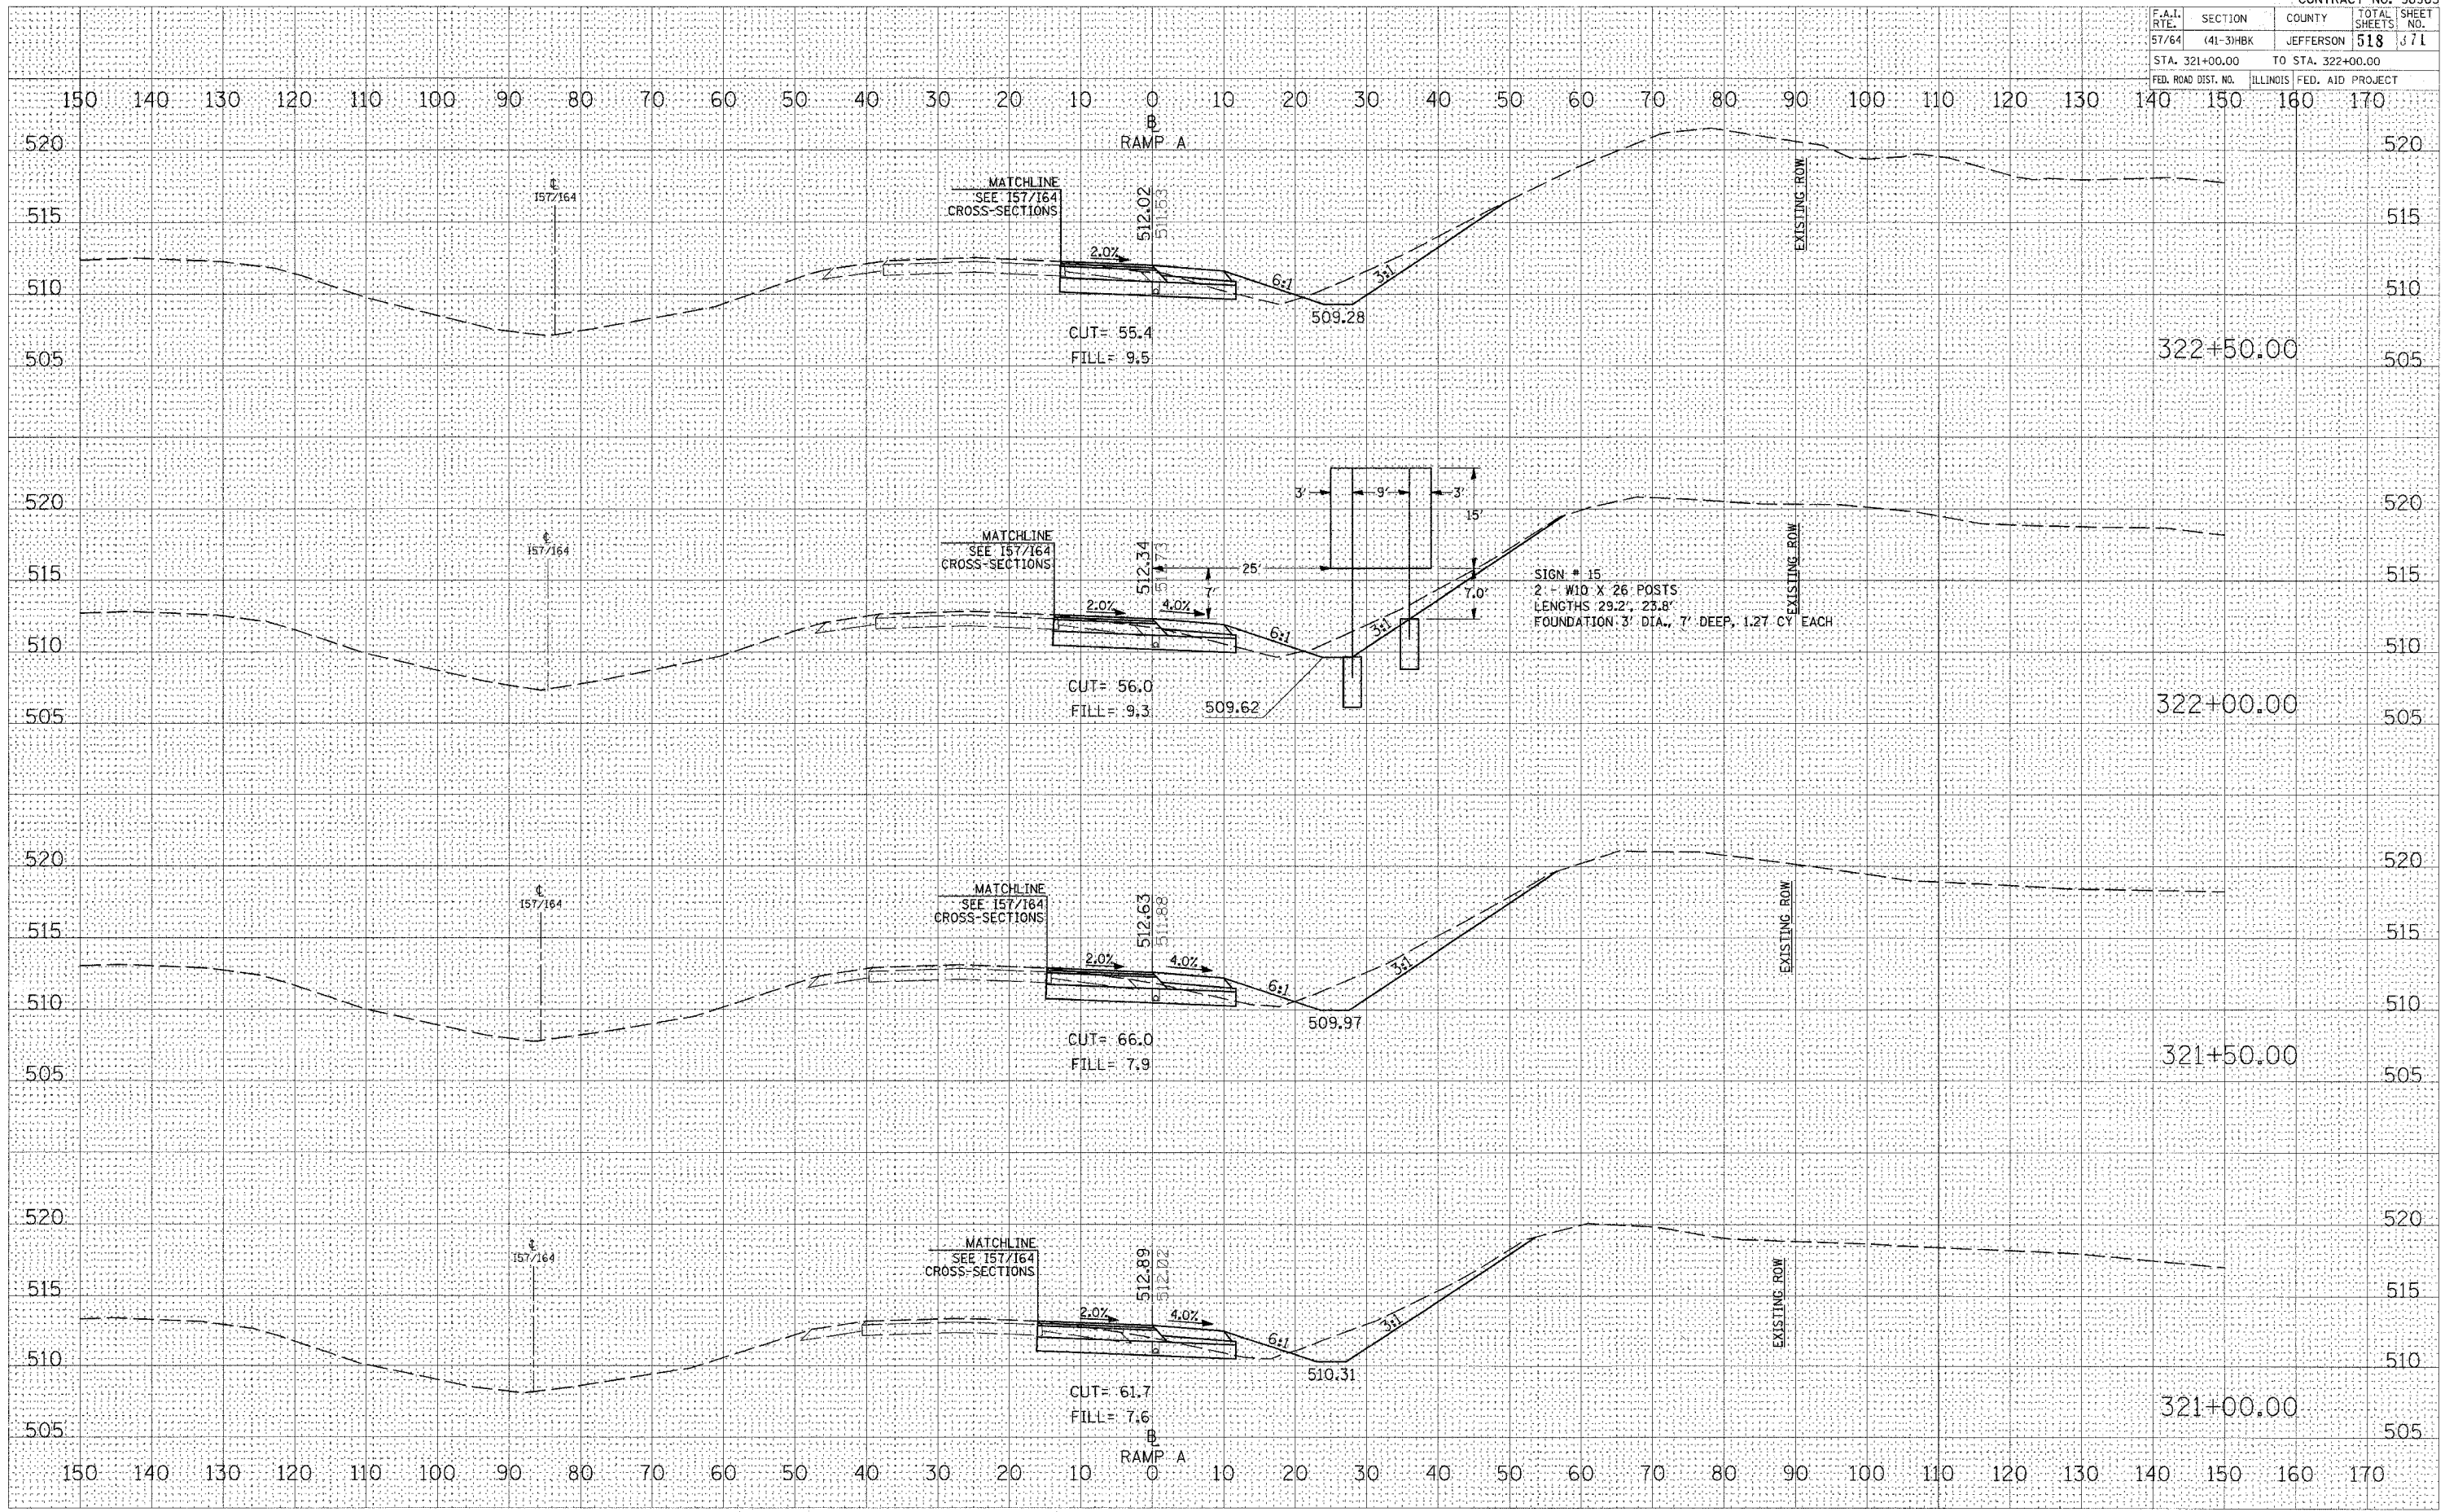

CROSS SECTIONS - PROPOSED RAMP A