


F.A.I. RTE.	SECTION	COUNTY	TOTAL SHEETS	SHEET NO.
57/64	(41-3)HBK	JEFFERSON	518	372
STA. 400+00.00		TO STA. 401+50.00		
FED. ROAD DIST. NO.		ILLINOIS FED. AID PROJECT		

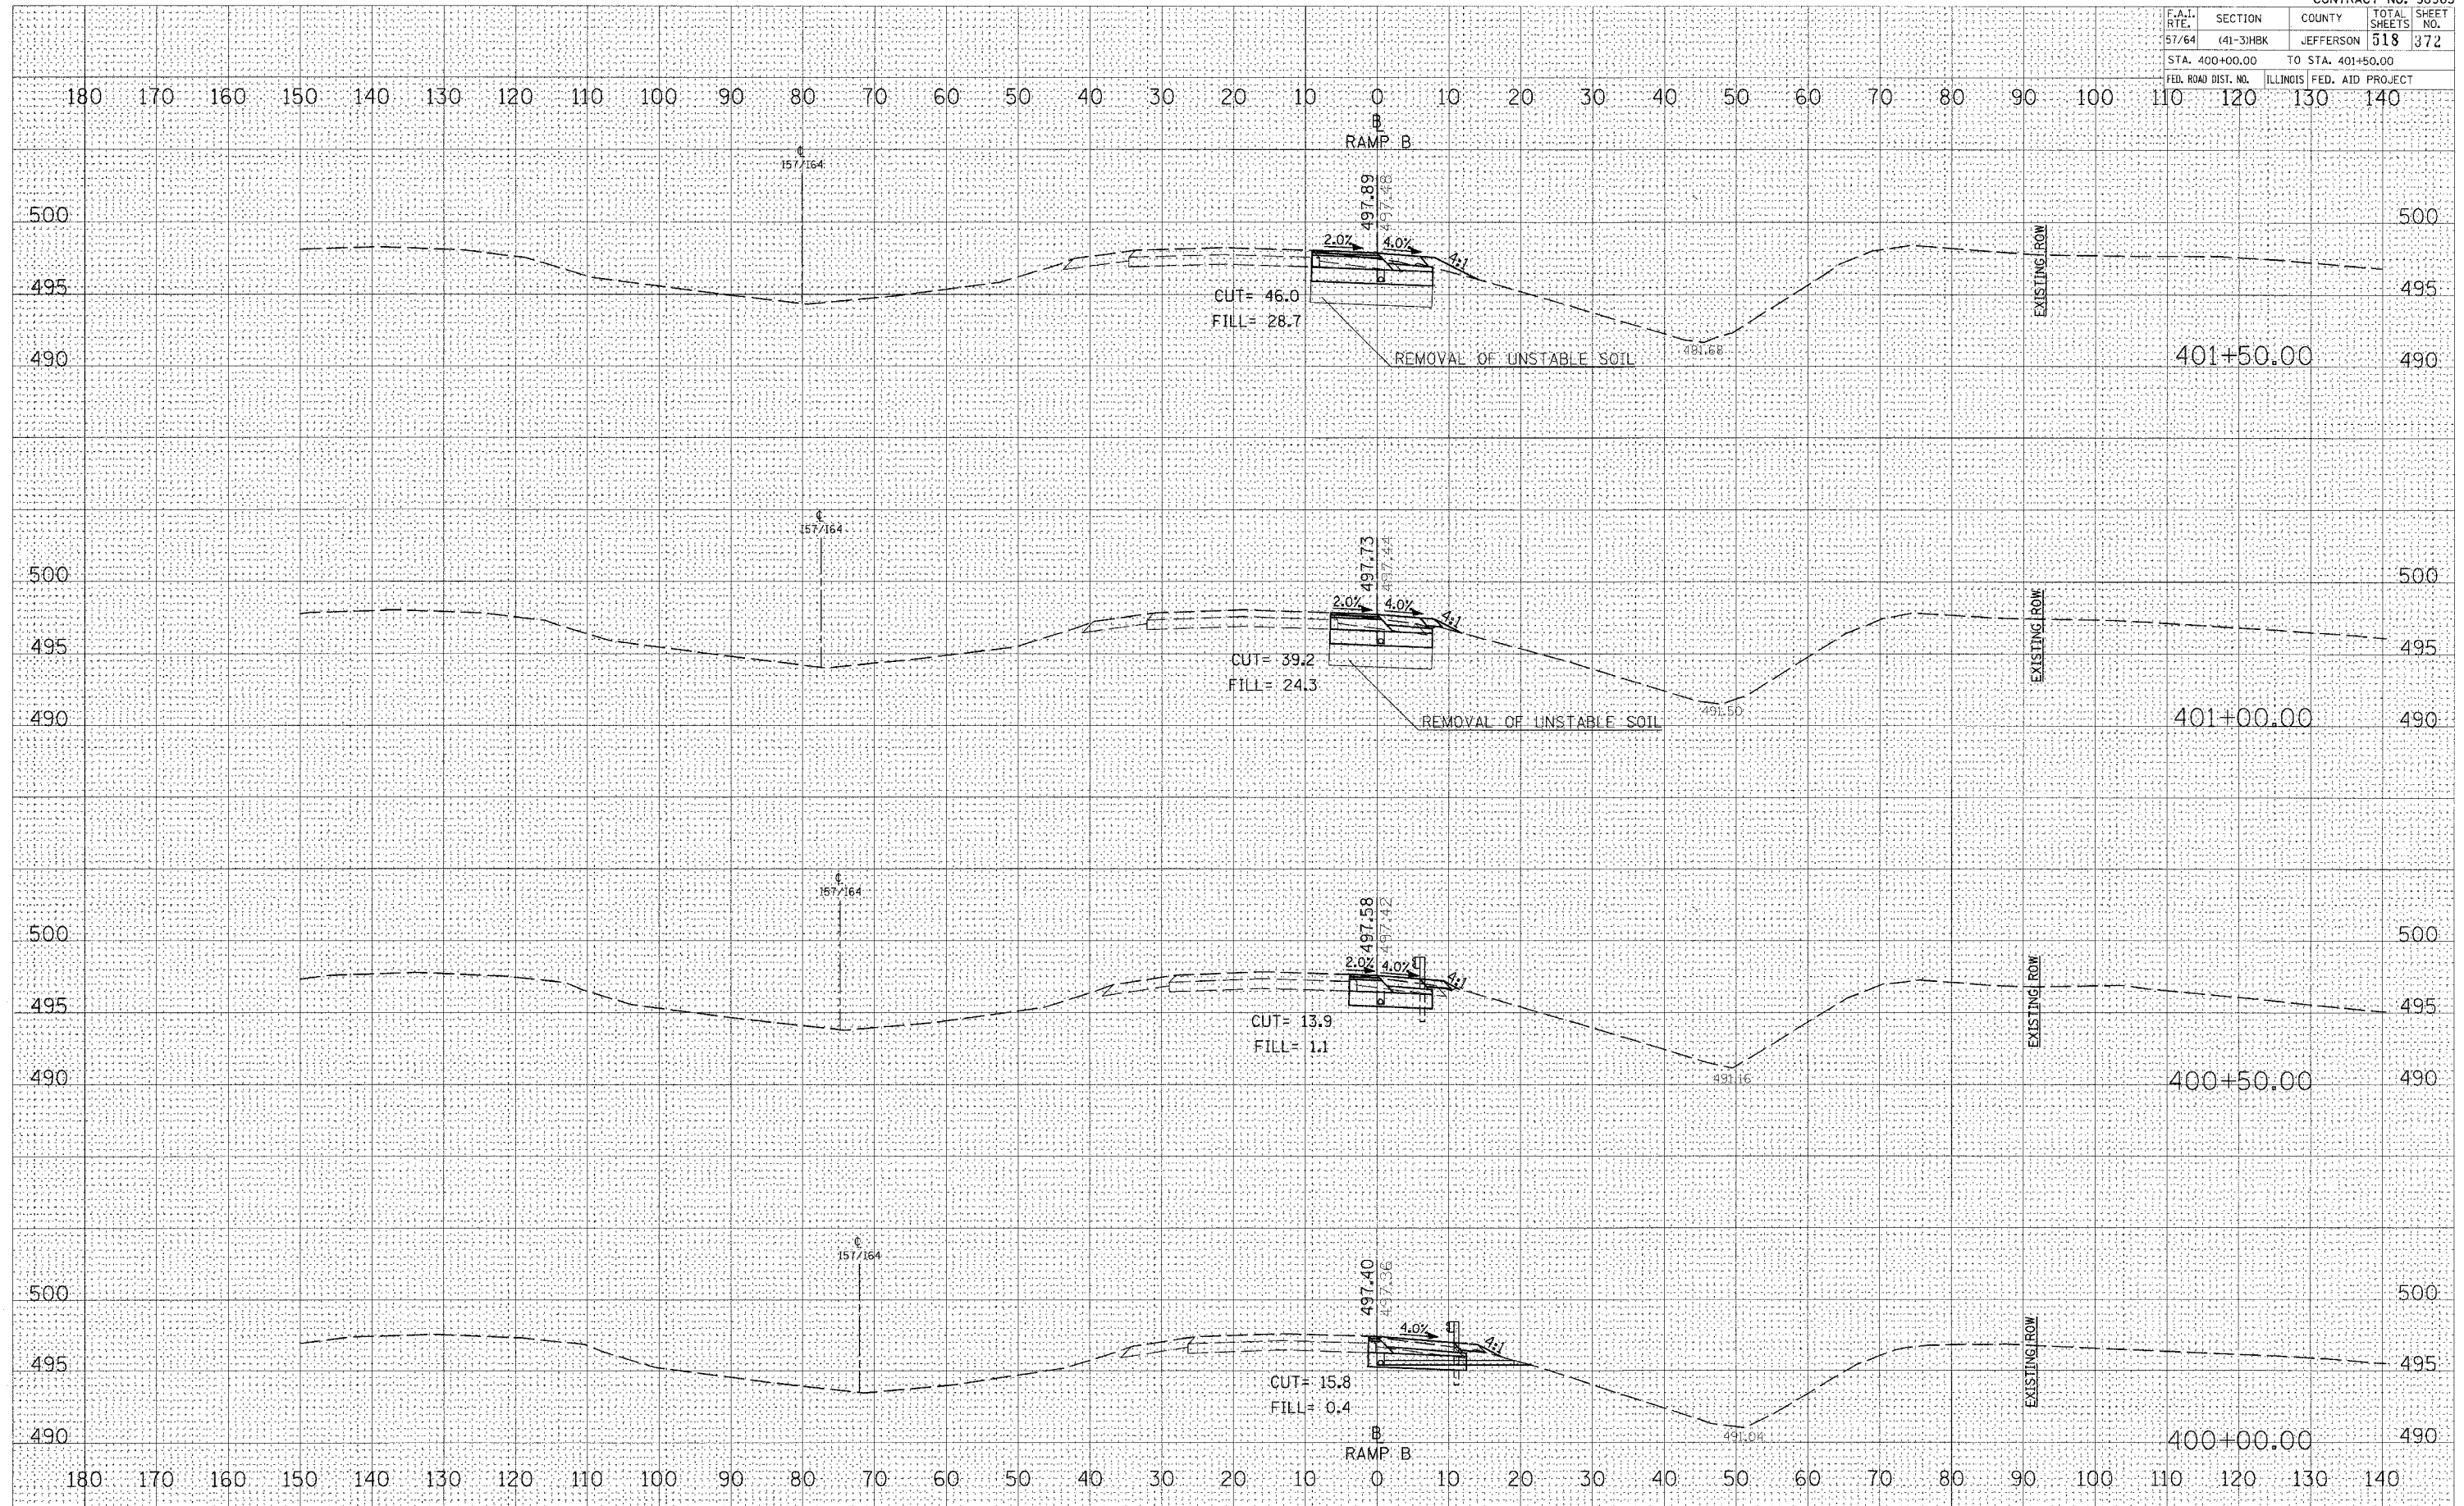

CROSS SECTIONS - PROPOSED RAMP B

DATE	
BY	
NO.	
FINAL SURVEY	
NOTE BOOK	
AREAS CHECKED	

DATE	
BY	
NO.	
ORIGINAL SURVEY	
NOTE BOOK	
AREAS CHECKED	

PLOT DATE = 03/22/2007 11:45 AM  
 FILE NAME = I:\98963\98963\DOT RAMP\STA-400\DOT RAMP\STA-400.DOT  
 PLOT SCALE = 10.00000 / IN.  
 USER NAME = kgc