


F.A.I. RTE.	SECTION	COUNTY	TOTAL SHEETS	SHEET NO.
57/64	441-3)HBK	JEFFERSON	518	373
STA. 402+00.00		TO STA. 403+00.00		
FED. ROAD DIST. NO.		ILLINOIS FED. AID PROJECT		

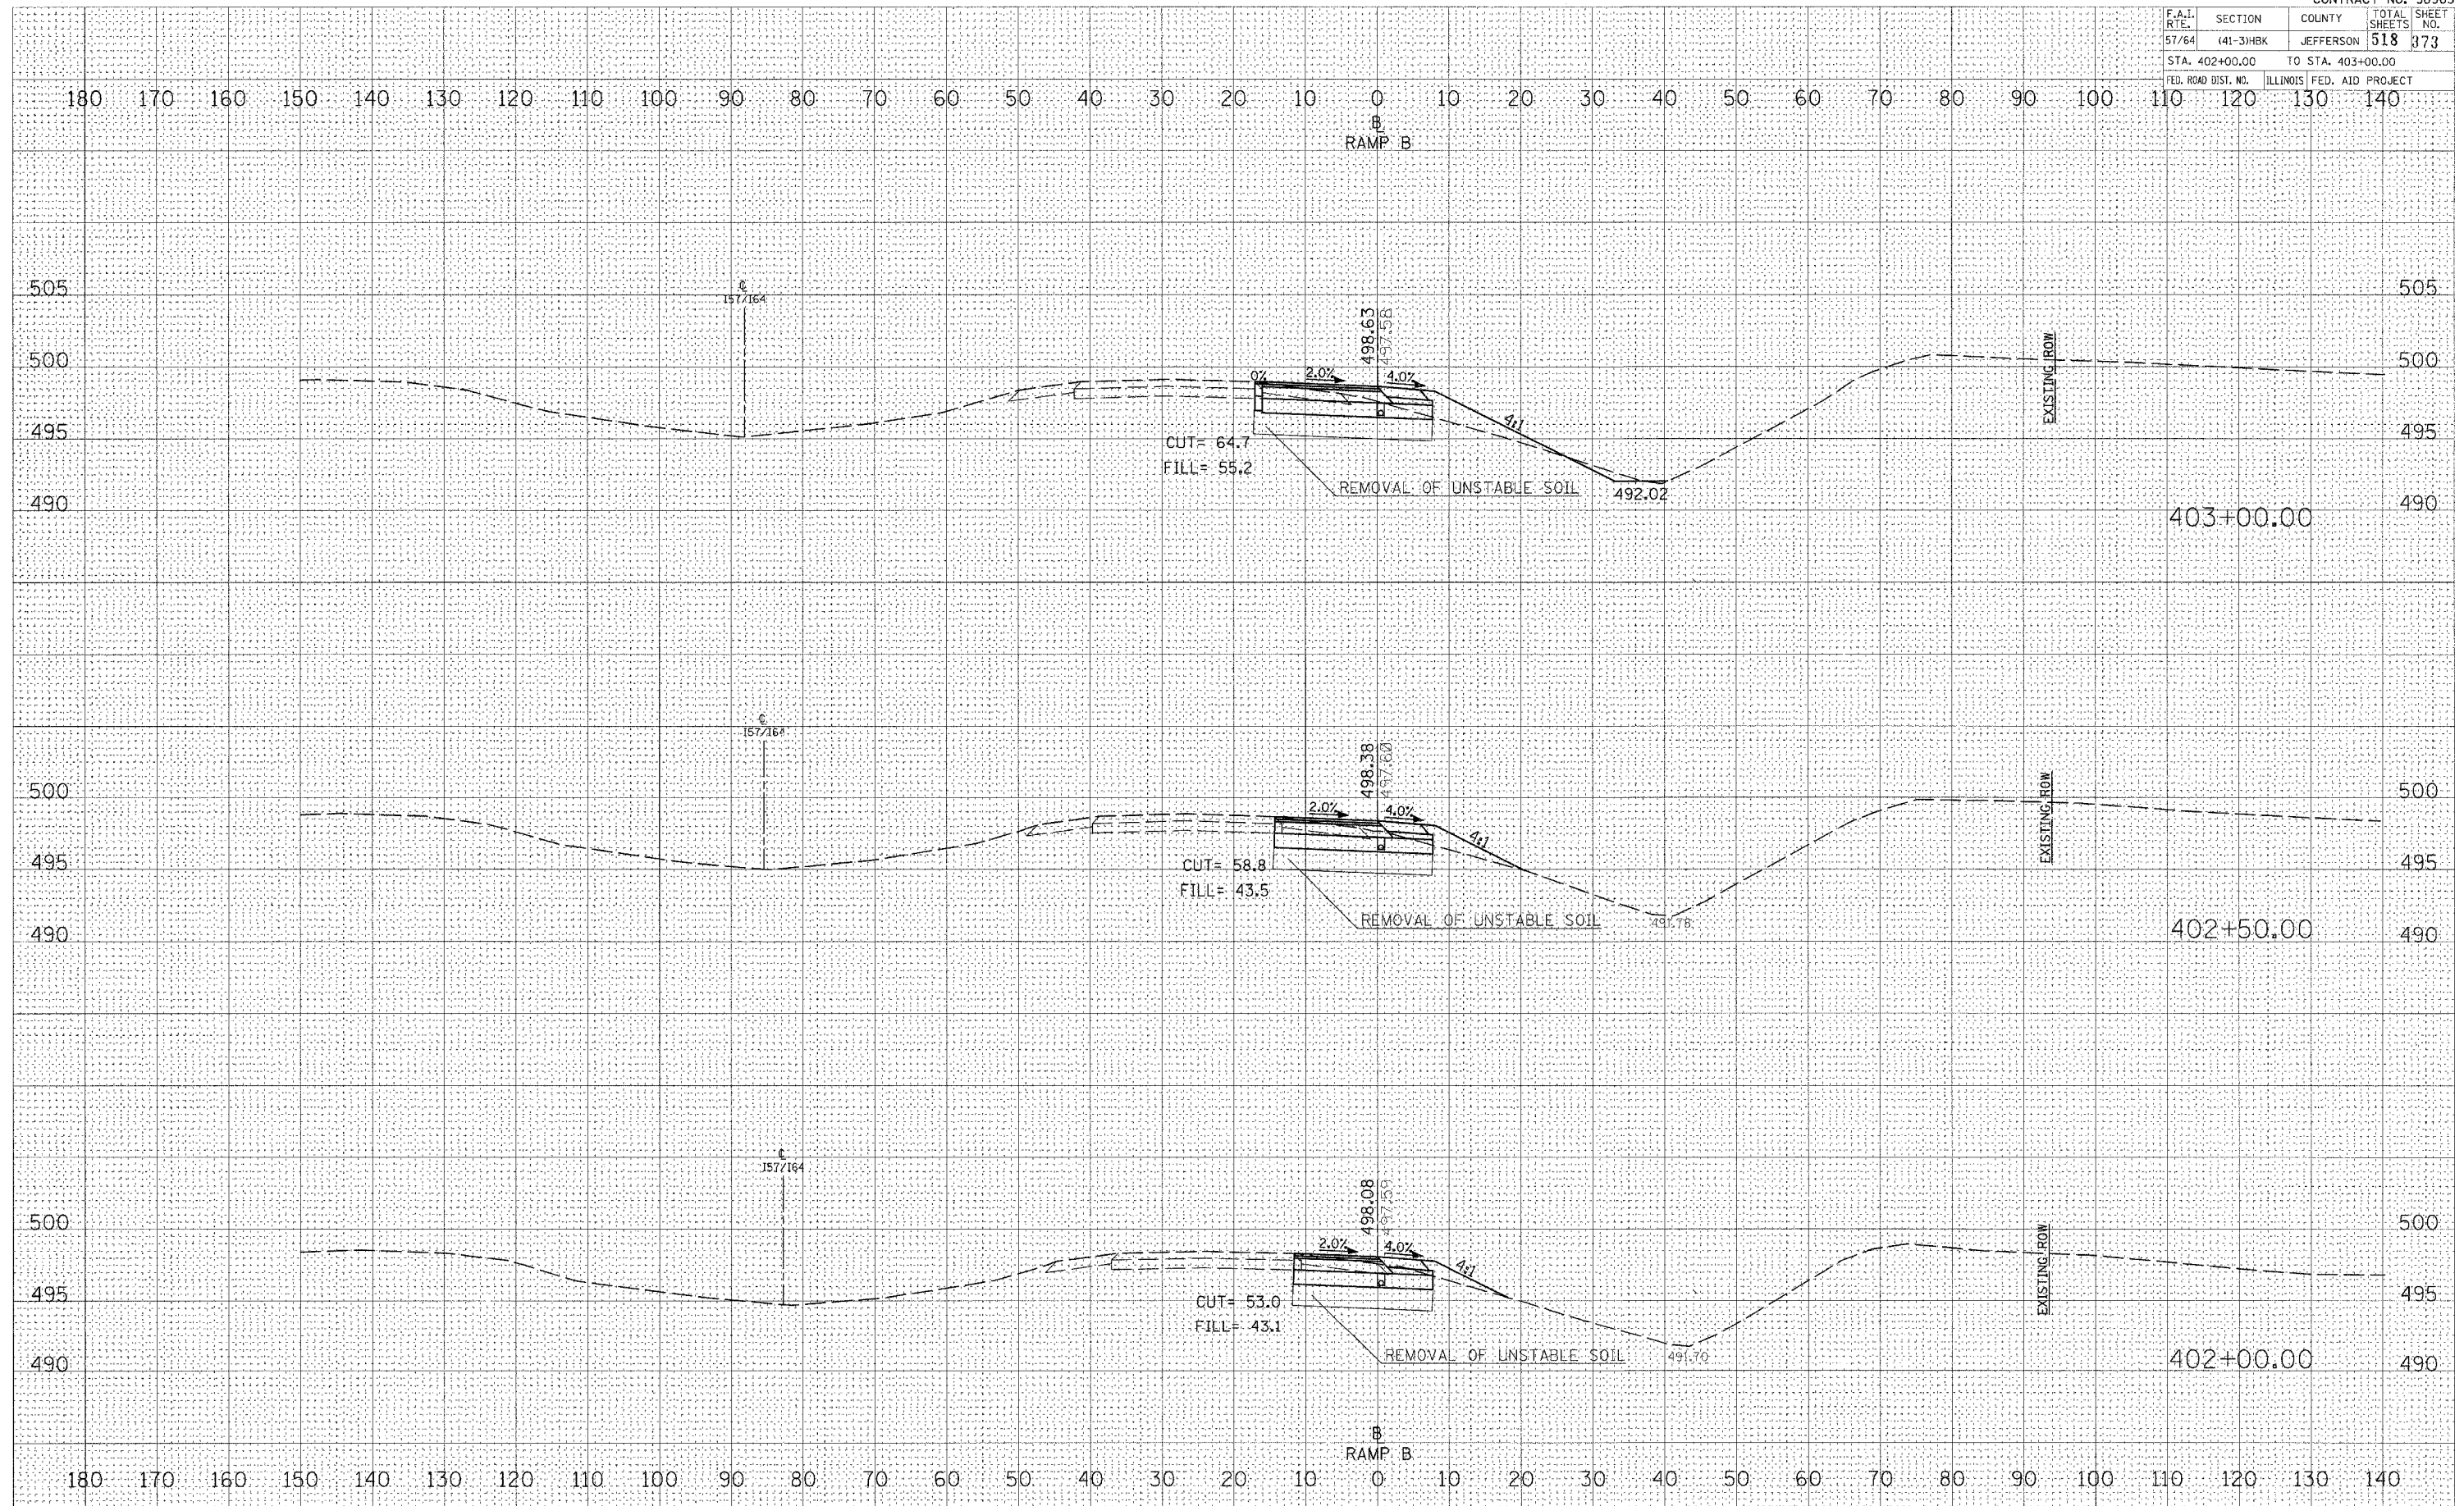

DATE	
BY	
FINAL SURVEY	
NOTE BOOK	
AREAS CHECKED	

DATE	
BY	
ORIGINAL SURVEY	
NOTE BOOK	
AREAS CHECKED	

PLOT DATE = 03/22/2007 11:45 AM  
 FILE NAME = I:\98963\18\207\RA\DOT RAMP'S\PROPOSED\373.DWG  
 PLOT SCALE = 1/8" = 10'  
 USER NAME = ksp

CROSS SECTIONS - PROPOSED RAMP B