


F.A.I. RTE.	SECTION	COUNTY	TOTAL SHEETS	SHEET NO.
57/64	141-3HBK	JEFFERSON	518	375
STA. 405+00.00 TO STA. 406+00.00				
ILLINOIS FED. AID PROJECT				

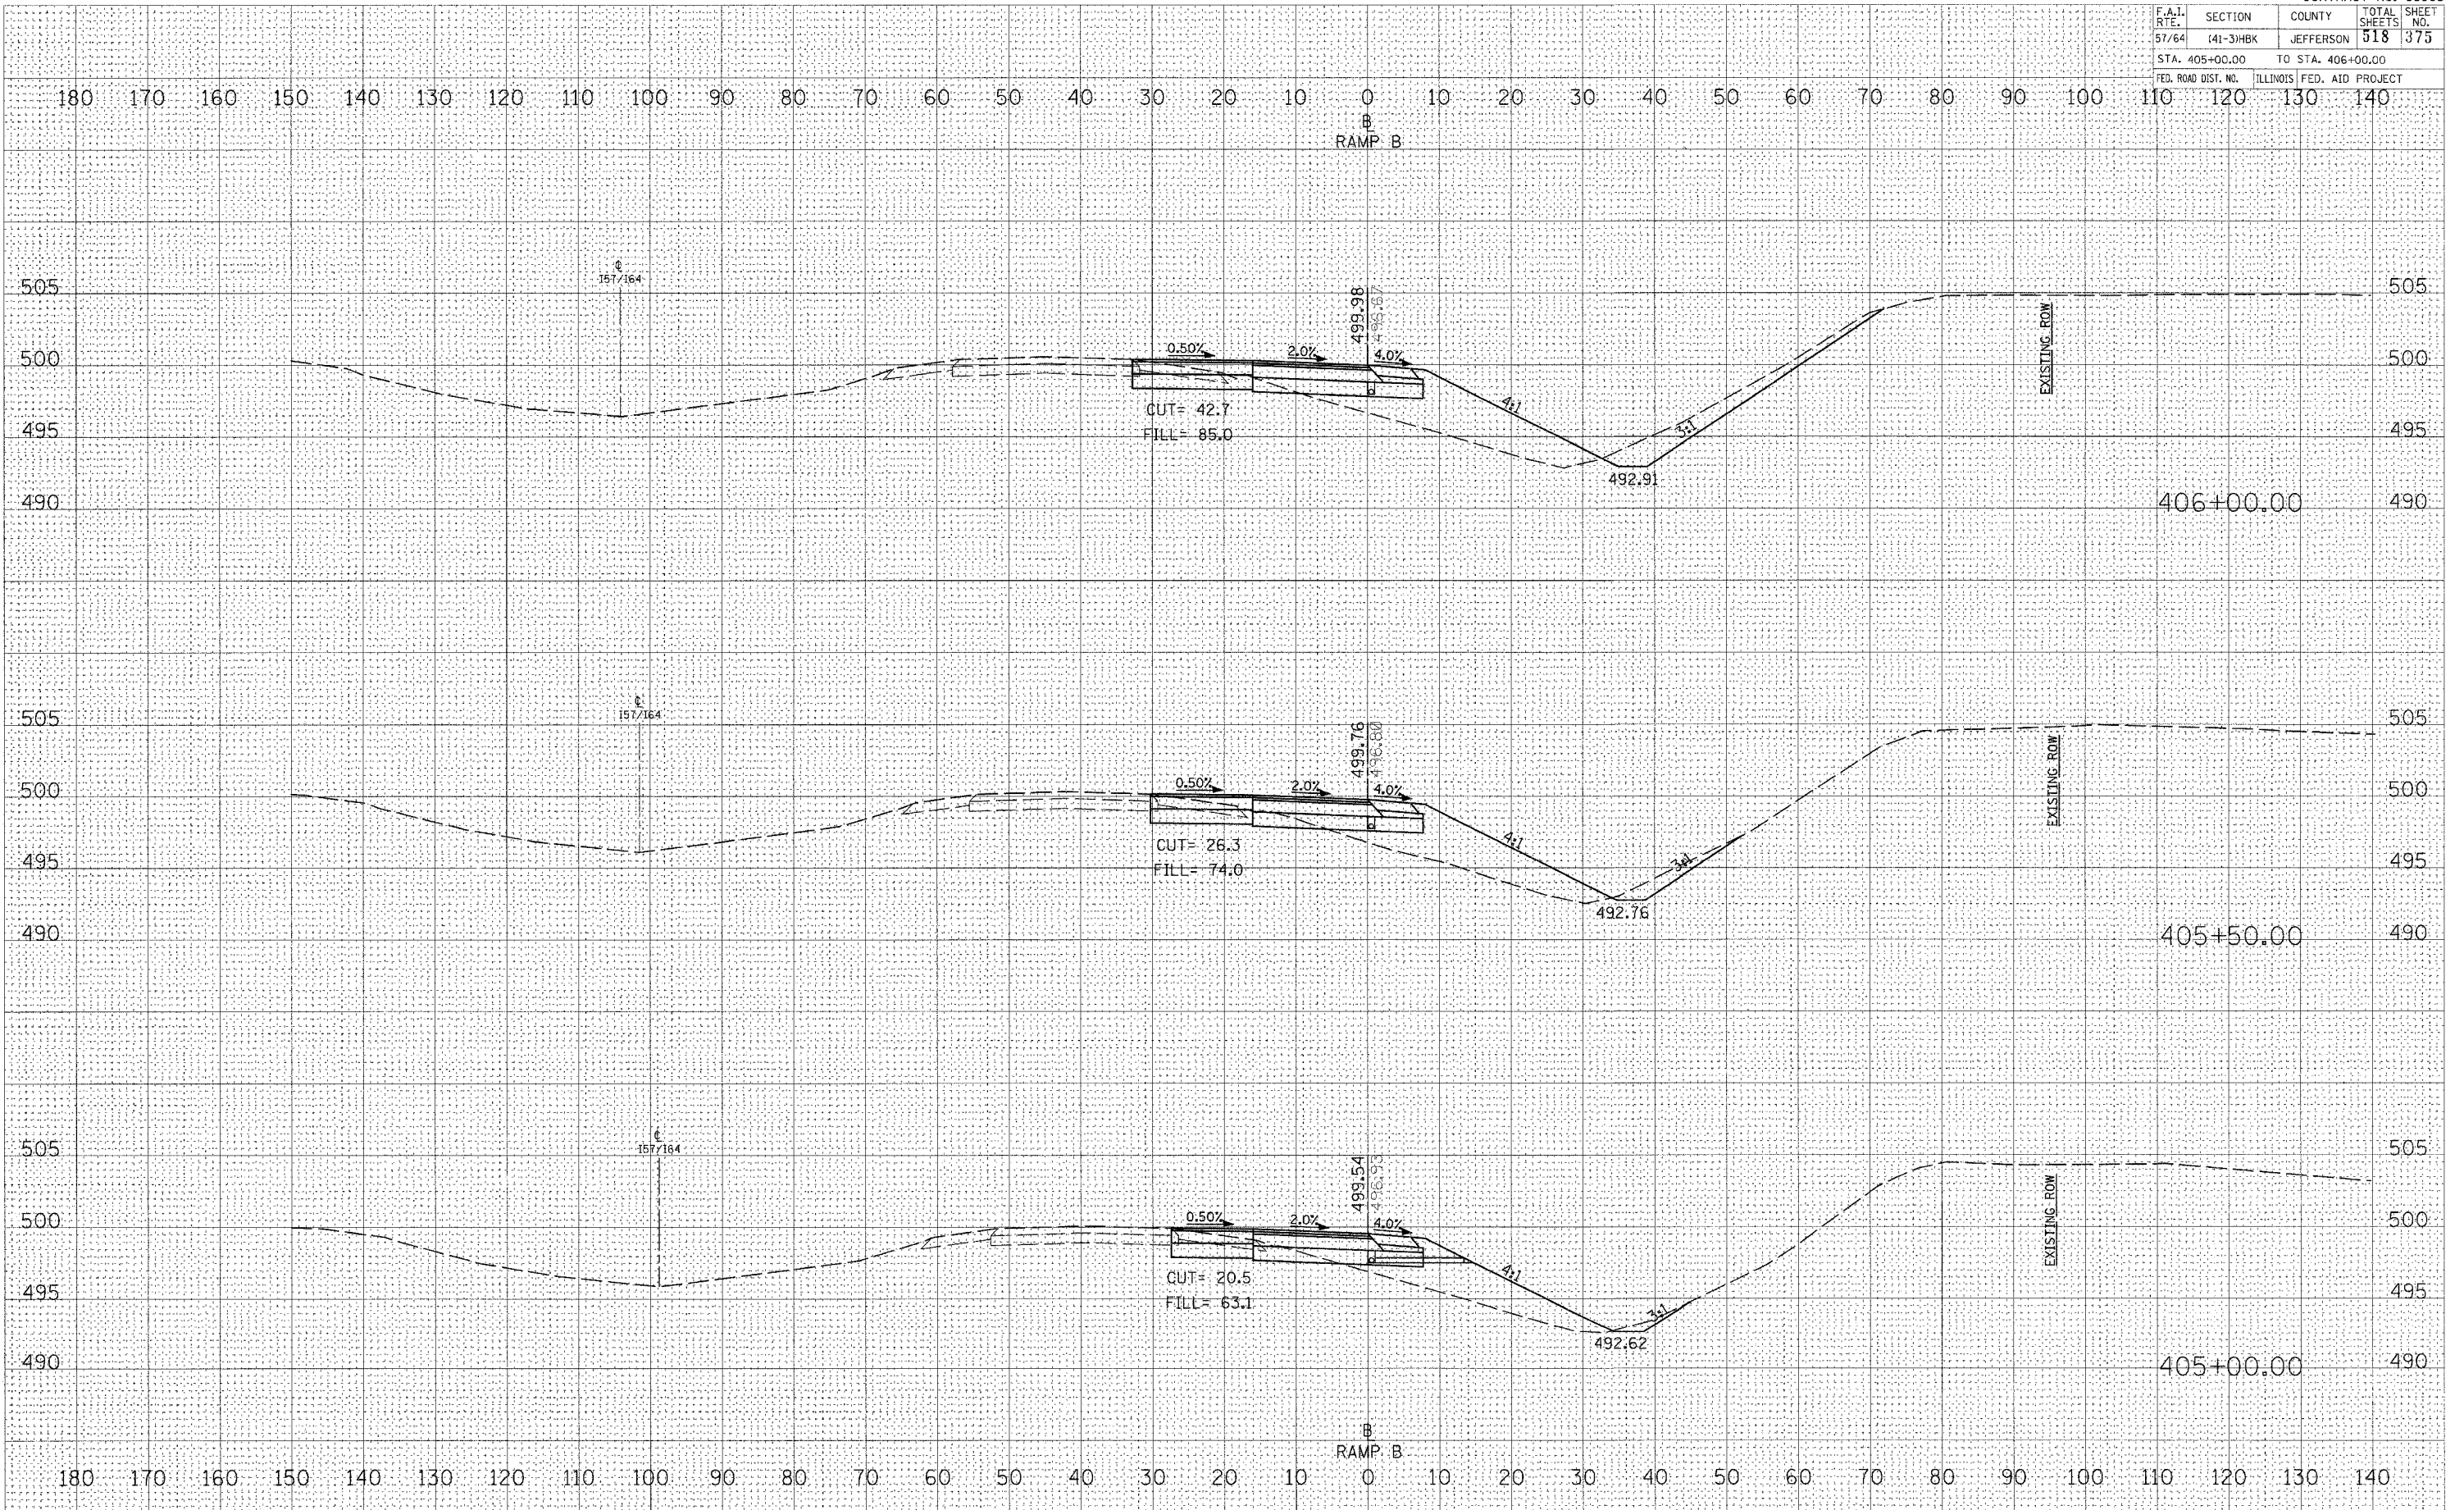

CROSS SECTIONS - PROPOSED RAMP B

FINAL SURVEY

DATE	BY
SURVEYED	REVIEWED
NOTE BOOK	TEMPLATE
AREAS	AREAS CHECKED

ORIGINAL SURVEY

DATE	BY
SURVEYED	REVIEWED
NOTE BOOK	TEMPLATE
AREAS	AREAS CHECKED

PLOT DATE = 03/22/2007 11:45 AM
FILE NAME = I:\98963\375\DOT RAMP B\DOT RAMP B.dwg
PLOT SCALE = 1/8" = 10'-00"
USER NAME = KAC