


F.A.I. RTE.	SECTION	COUNTY	TOTAL SHEETS	SHEET NO.
57/64	(41-3)MBK	JEFFERSON	518	376
STA. 406+50.00		TO STA. 407+50.00		
FED. ROAD DIST. NO.		ILLINOIS FED. AID PROJECT		

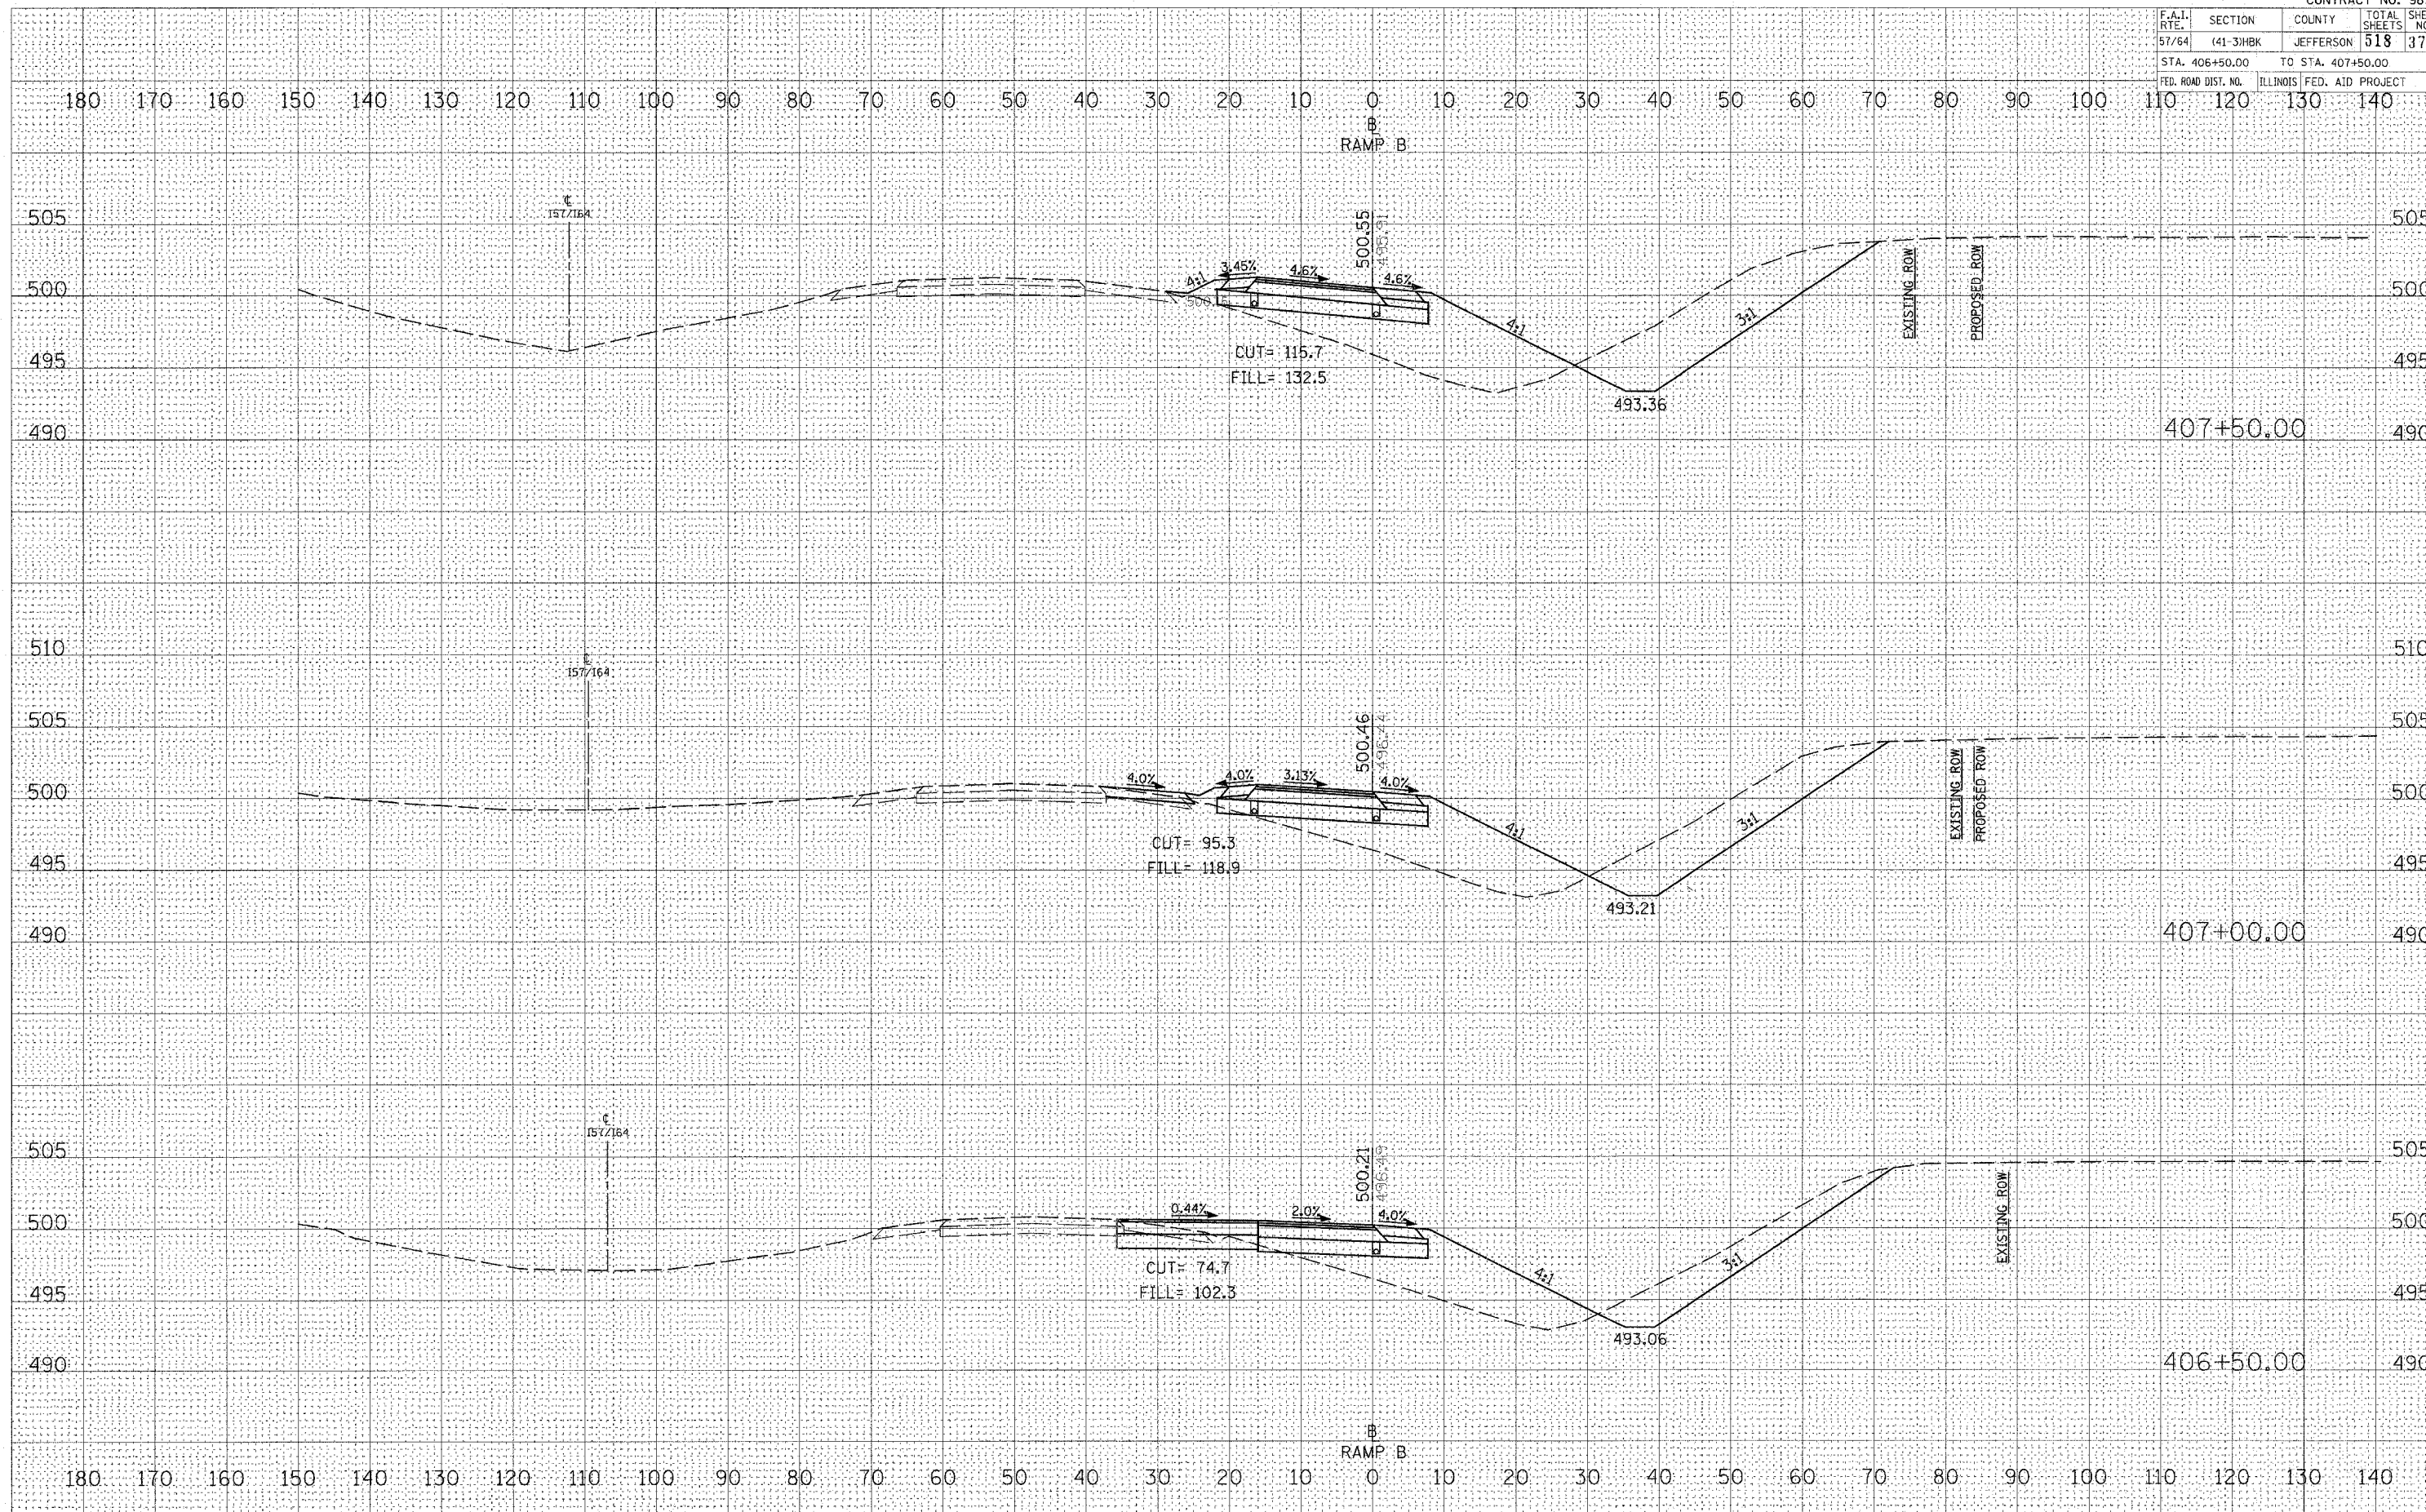

DATE	BY	NO.

DATE	BY	NO.

PLOT DATE = 03/22/2007, 11:45 AM
 FILE NAME = I:\181\proj\9828963\TODT RAMPS\9828963.dwg
 USER NAME = KCS