


F.A.I. RTE.	SECTION	COUNTY	TOTAL SHEETS	SHEET NO.
57/64	41-3HBK	JEFFERSON	518	377
STA. 408+00.00		TO STA. 409+00.00		
FED. ROAD DIST. NO.		ILLINOIS FED. AID PROJECT		

DATE	
BY	
FINAL SURVEY	
SURVEY	
NOTE BOOK	
TEMPLATE	
AREAS	
AREAS ORDERED	

DATE	
BY	
ORIGINAL SURVEY	
SURVEY	
NOTE BOOK	
TEMPLATE	
AREAS	
AREAS ORDERED	

PLOT DATE = 03/22/2007 11:45 AM
 FILE NAME = I:\98963\18\201\DOT RAMP\5-Proposed\377.dwg
 PLOT SCALE = 1/8" = 100'
 USER NAME = Kay

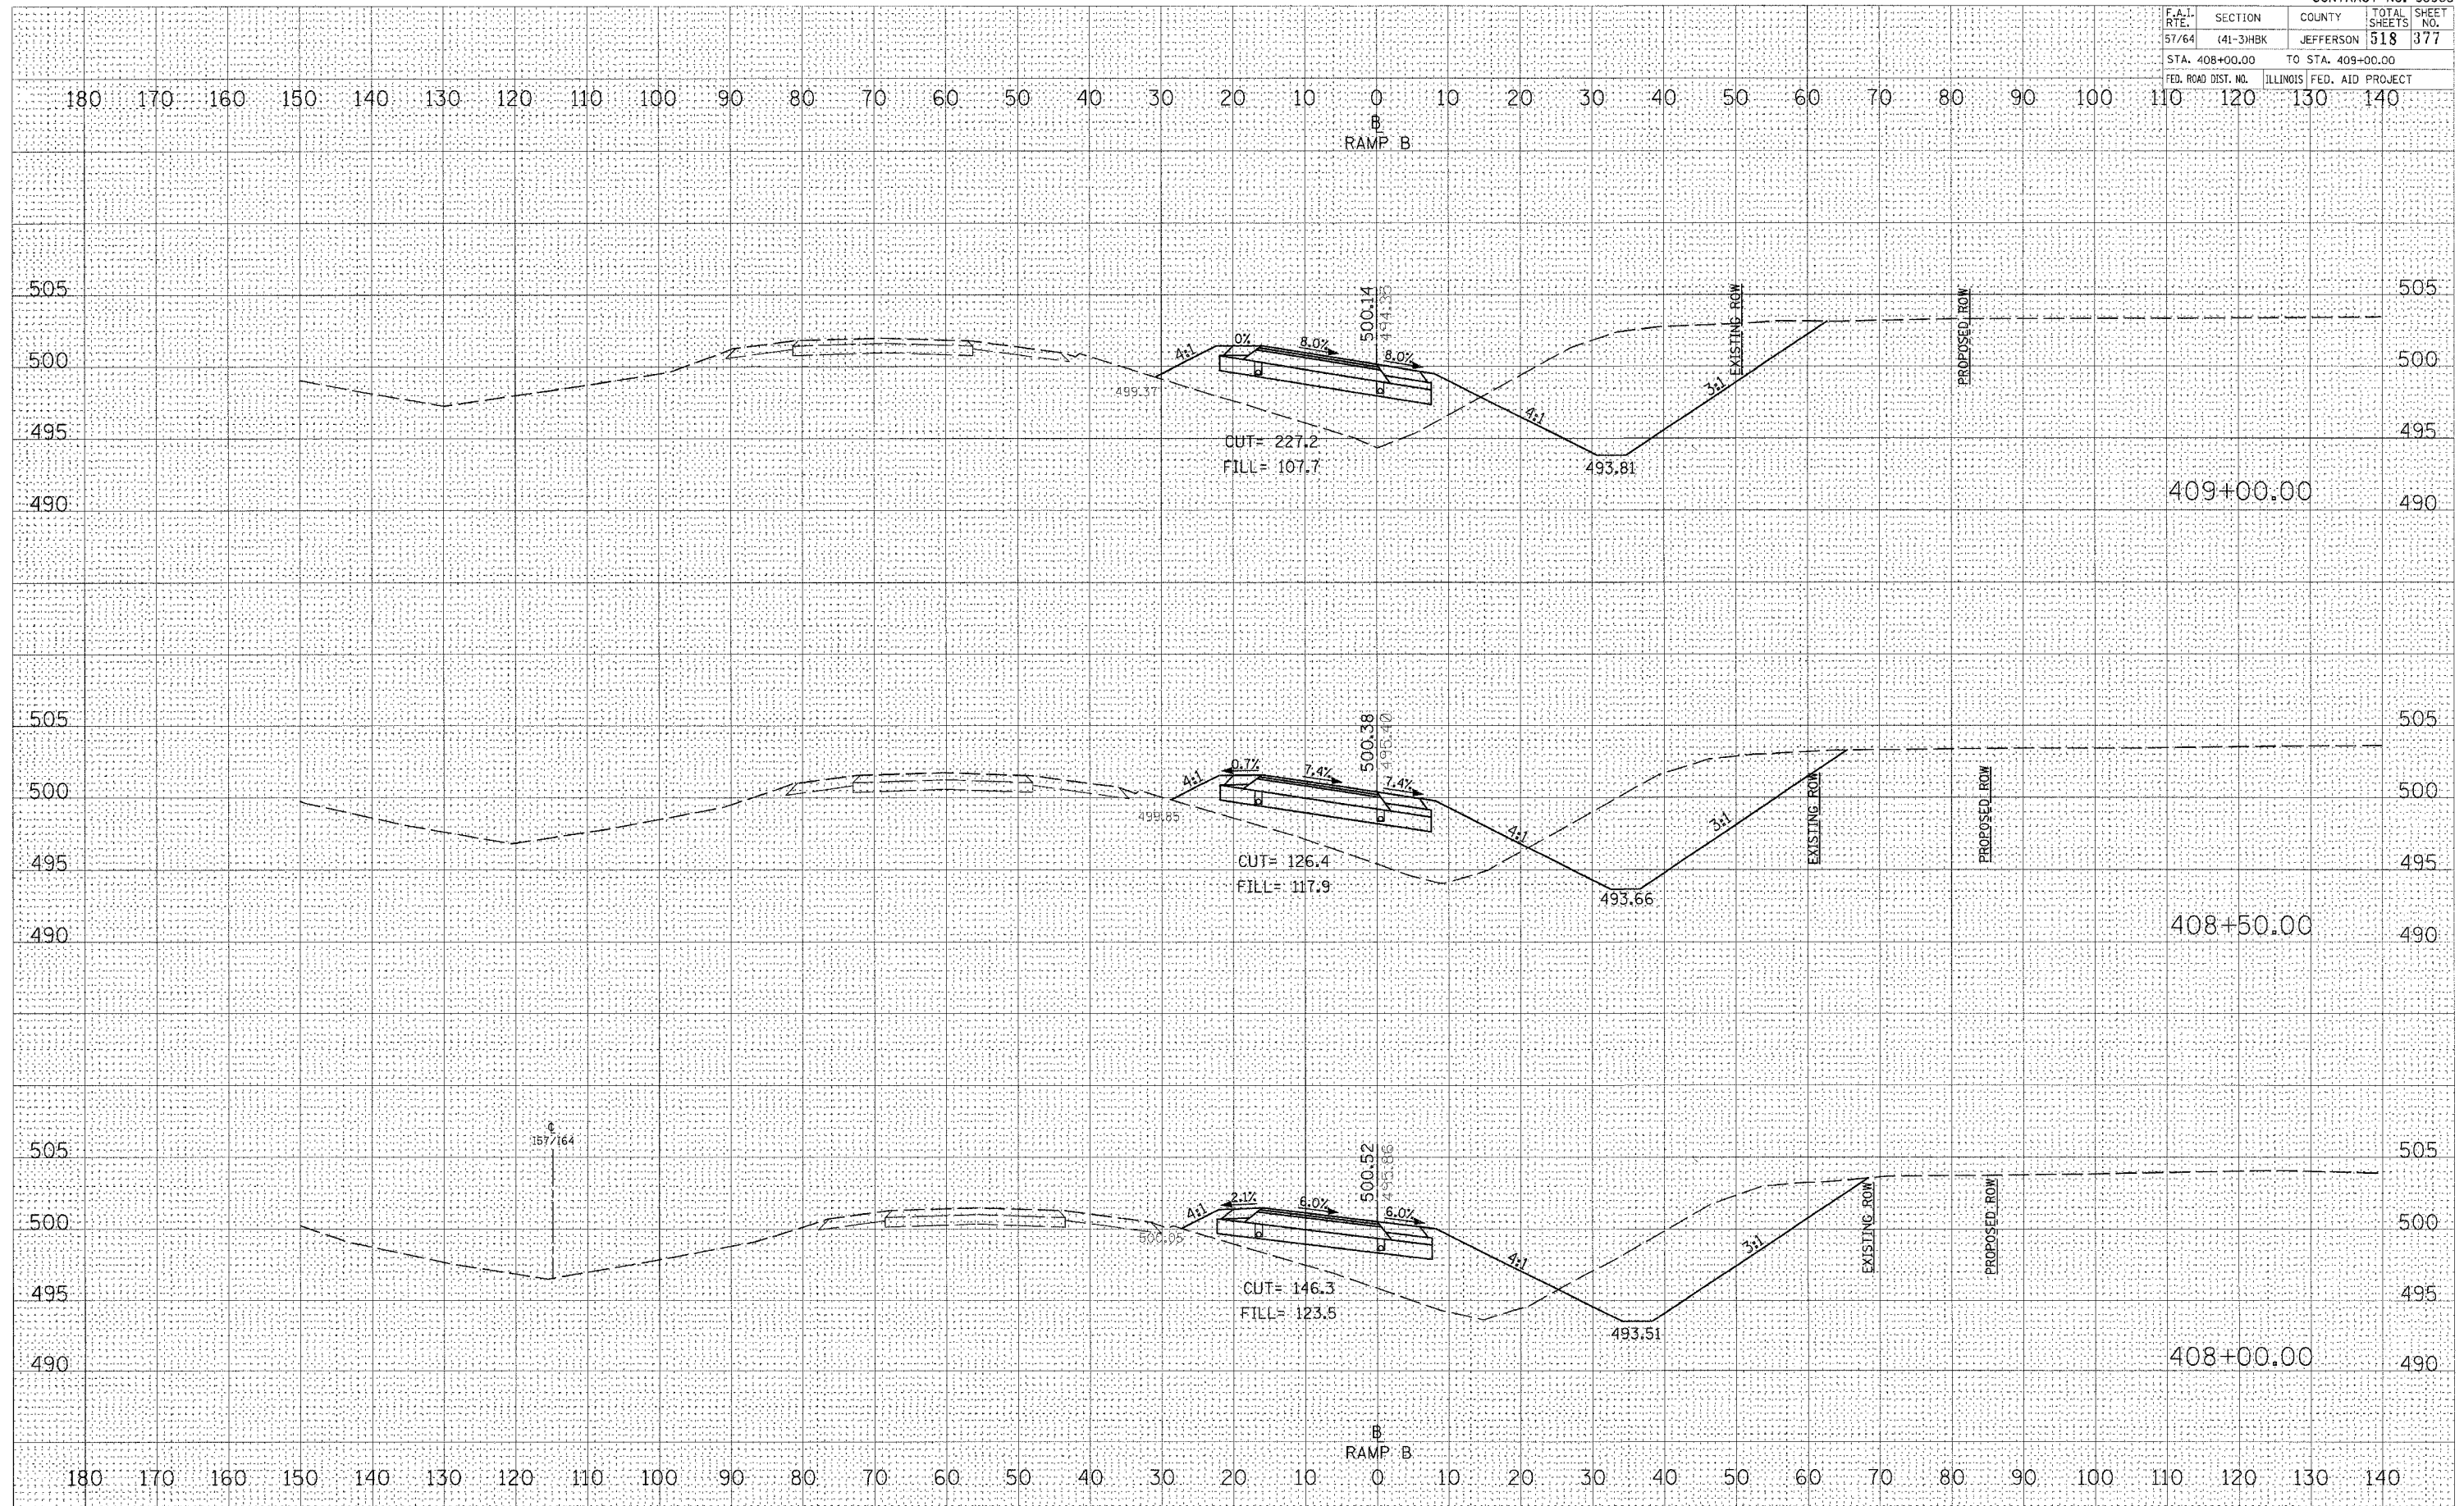

CROSS SECTIONS - PROPOSED RAMP B