


F.A.I. RTE.	SECTION	COUNTY	TOTAL SHEETS	SHEET NO.
57/64	41-3HBK	JEFFERSON	518	378
STA. 409+50.00		TO STA. 410+50.00		
FED. ROAD DIST. NO. ILLINOIS FED. AID PROJECT				

DATE	
BY	
NO.	
FINAL SURVEY	
NOTE BOOK	
NO.	
AREAS CHECKED	

DATE	
BY	
NO.	
ORIGINAL SURVEY	
NOTE BOOK	
NO.	
AREAS CHECKED	

PLOT DATE = 03/22/2007 11:45 AM
 FILE NAME = I:\98963\98963\DOT MAPS\98963\98963.dwg
 PLOT SCALE = 1/8" = 100' / IN.
 USER NAME = kpc

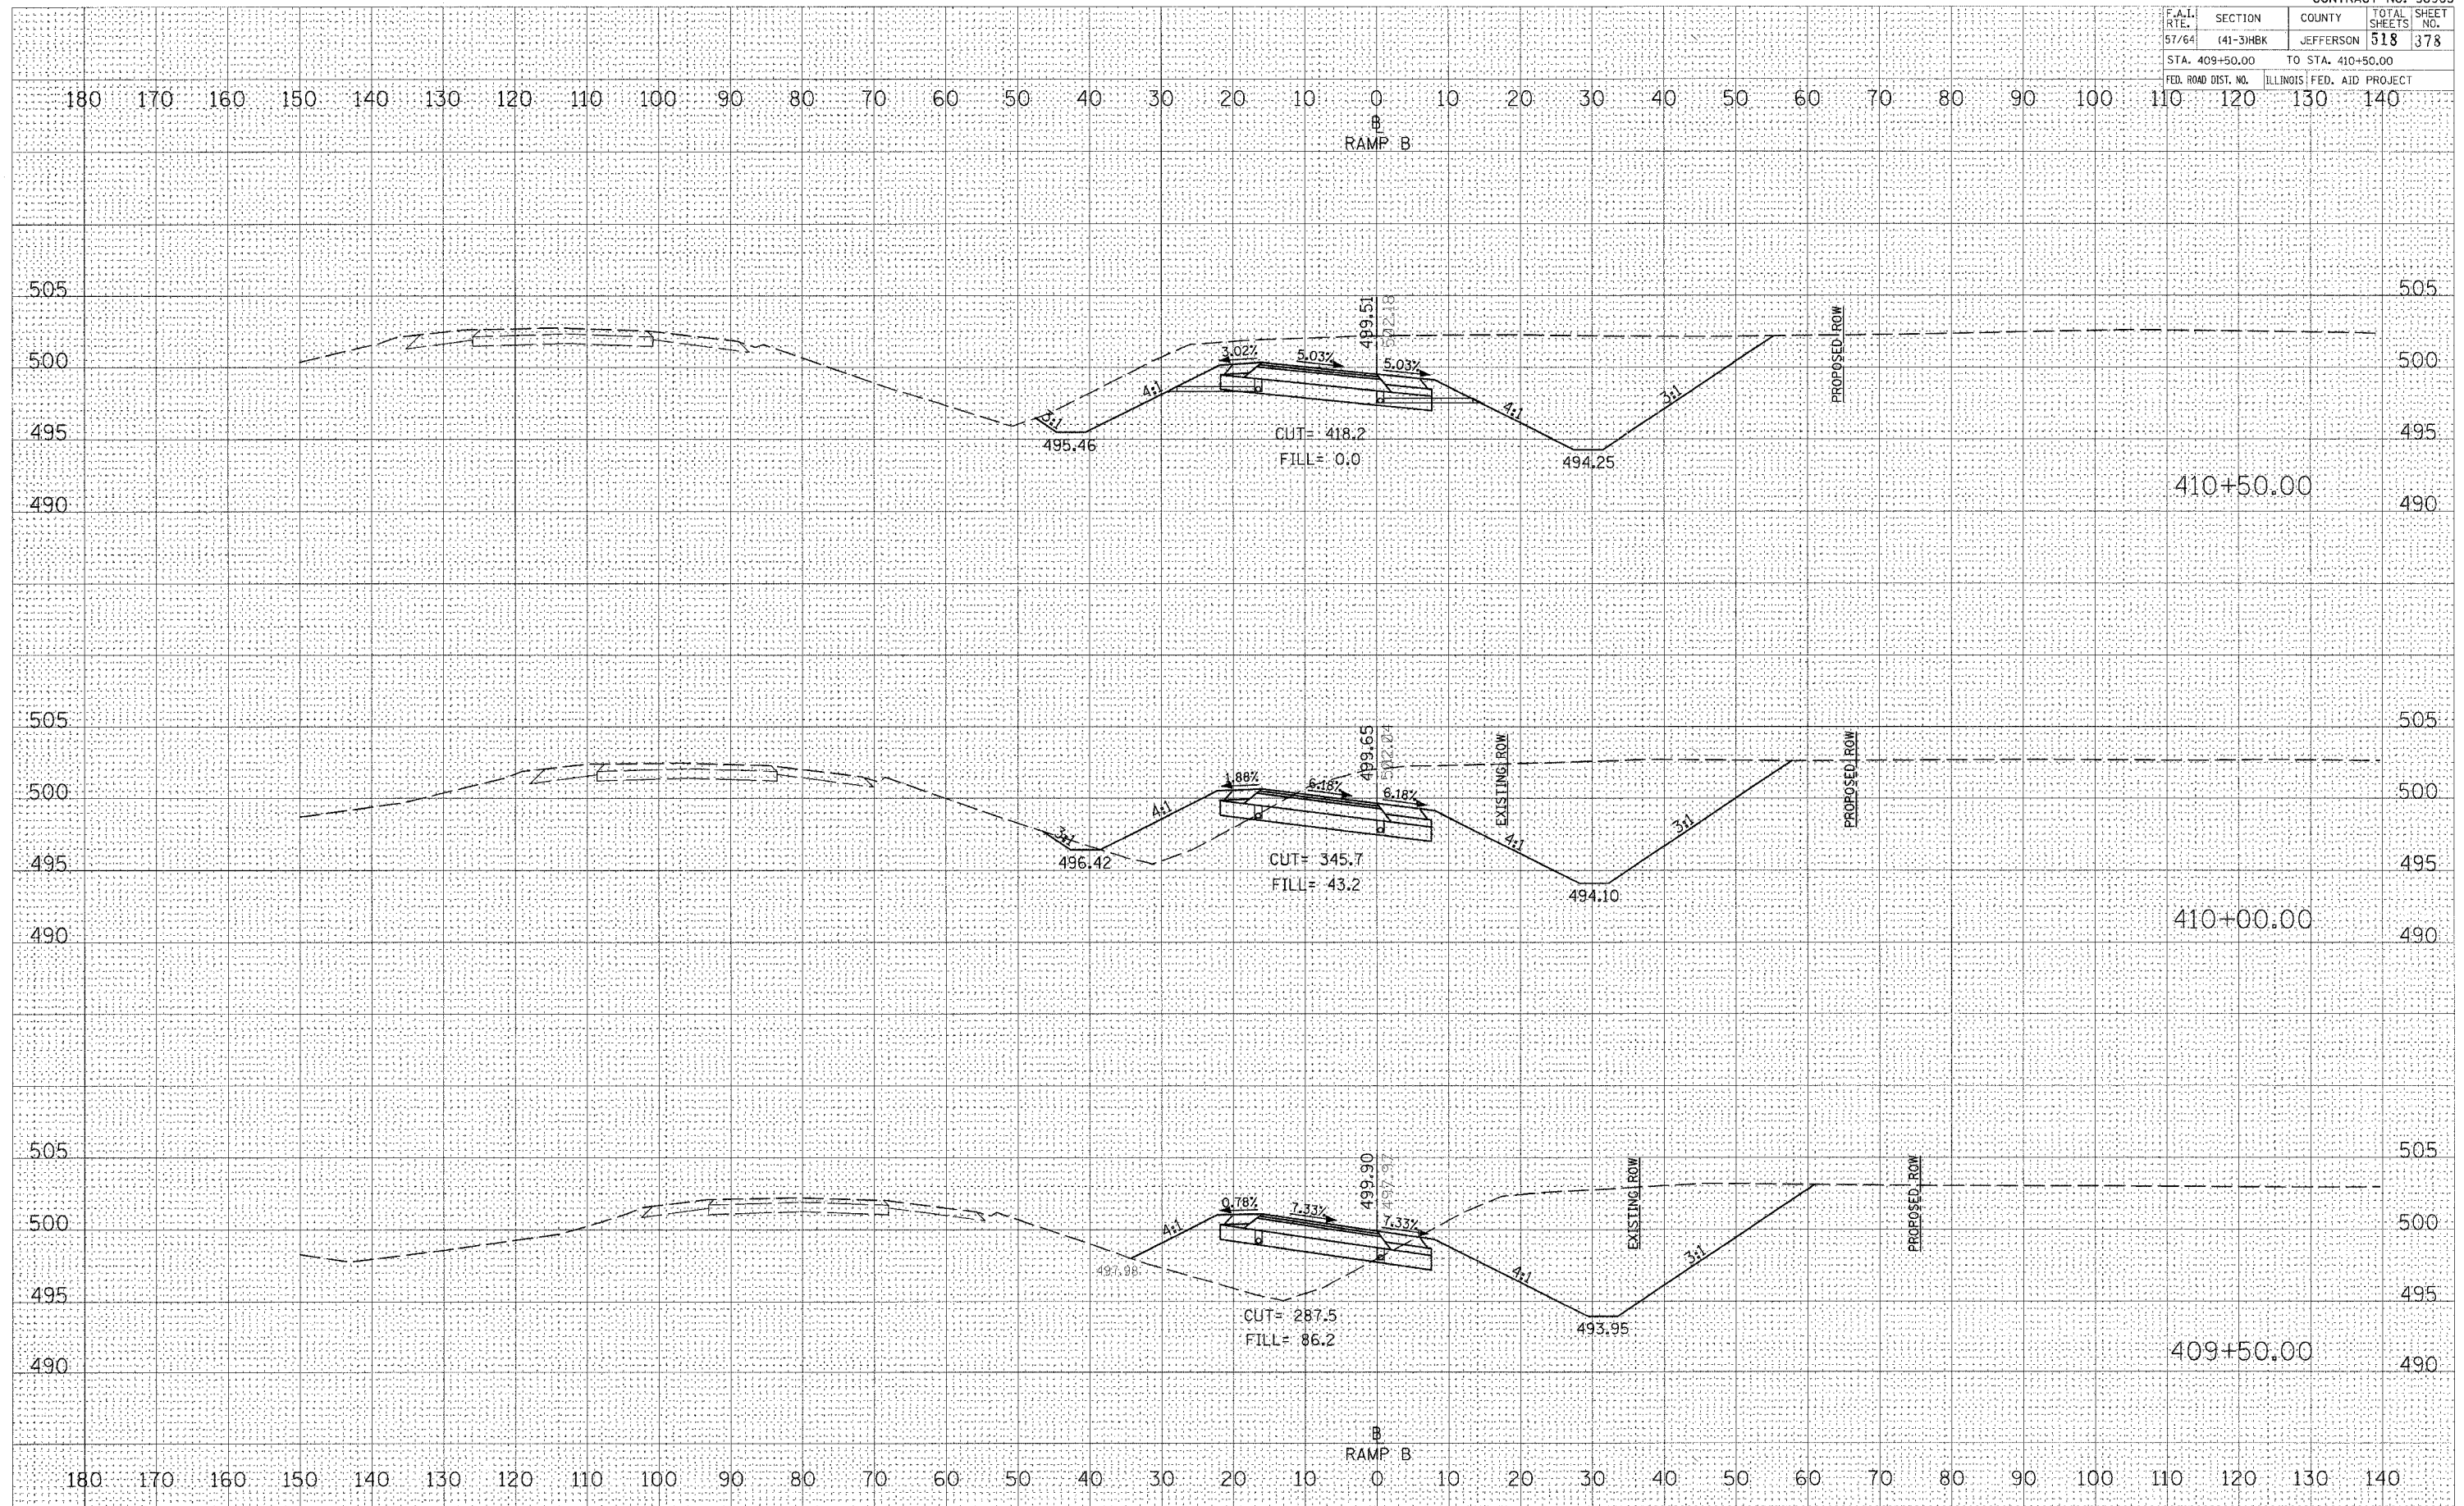

CROSS SECTIONS - PROPOSED RAMP B