


F.A.I. RTE.	SECTION	COUNTY	TOTAL SHEETS	SHEET NO.
57/64	(41-3)HBK	JEFFERSON	518	379
STA. 411+00.00		TO STA. 412+00.00		
FED. ROAD DIST. NO.		ILLINOIS FED. AID PROJECT		

FINAL SURVEY	DATE
NO.	
REVISIONS	BY
1	
2	
ORIGINAL SURVEY	DATE
NO.	
REVISIONS	BY
1	
2	
PLOT DATE = 05/22/2007 11:45 AM
 FILE NAME = I:\98963\98963\98963\11DOT RAMP B\11DOT RAMP B.dwg
 USER NAME = KAC

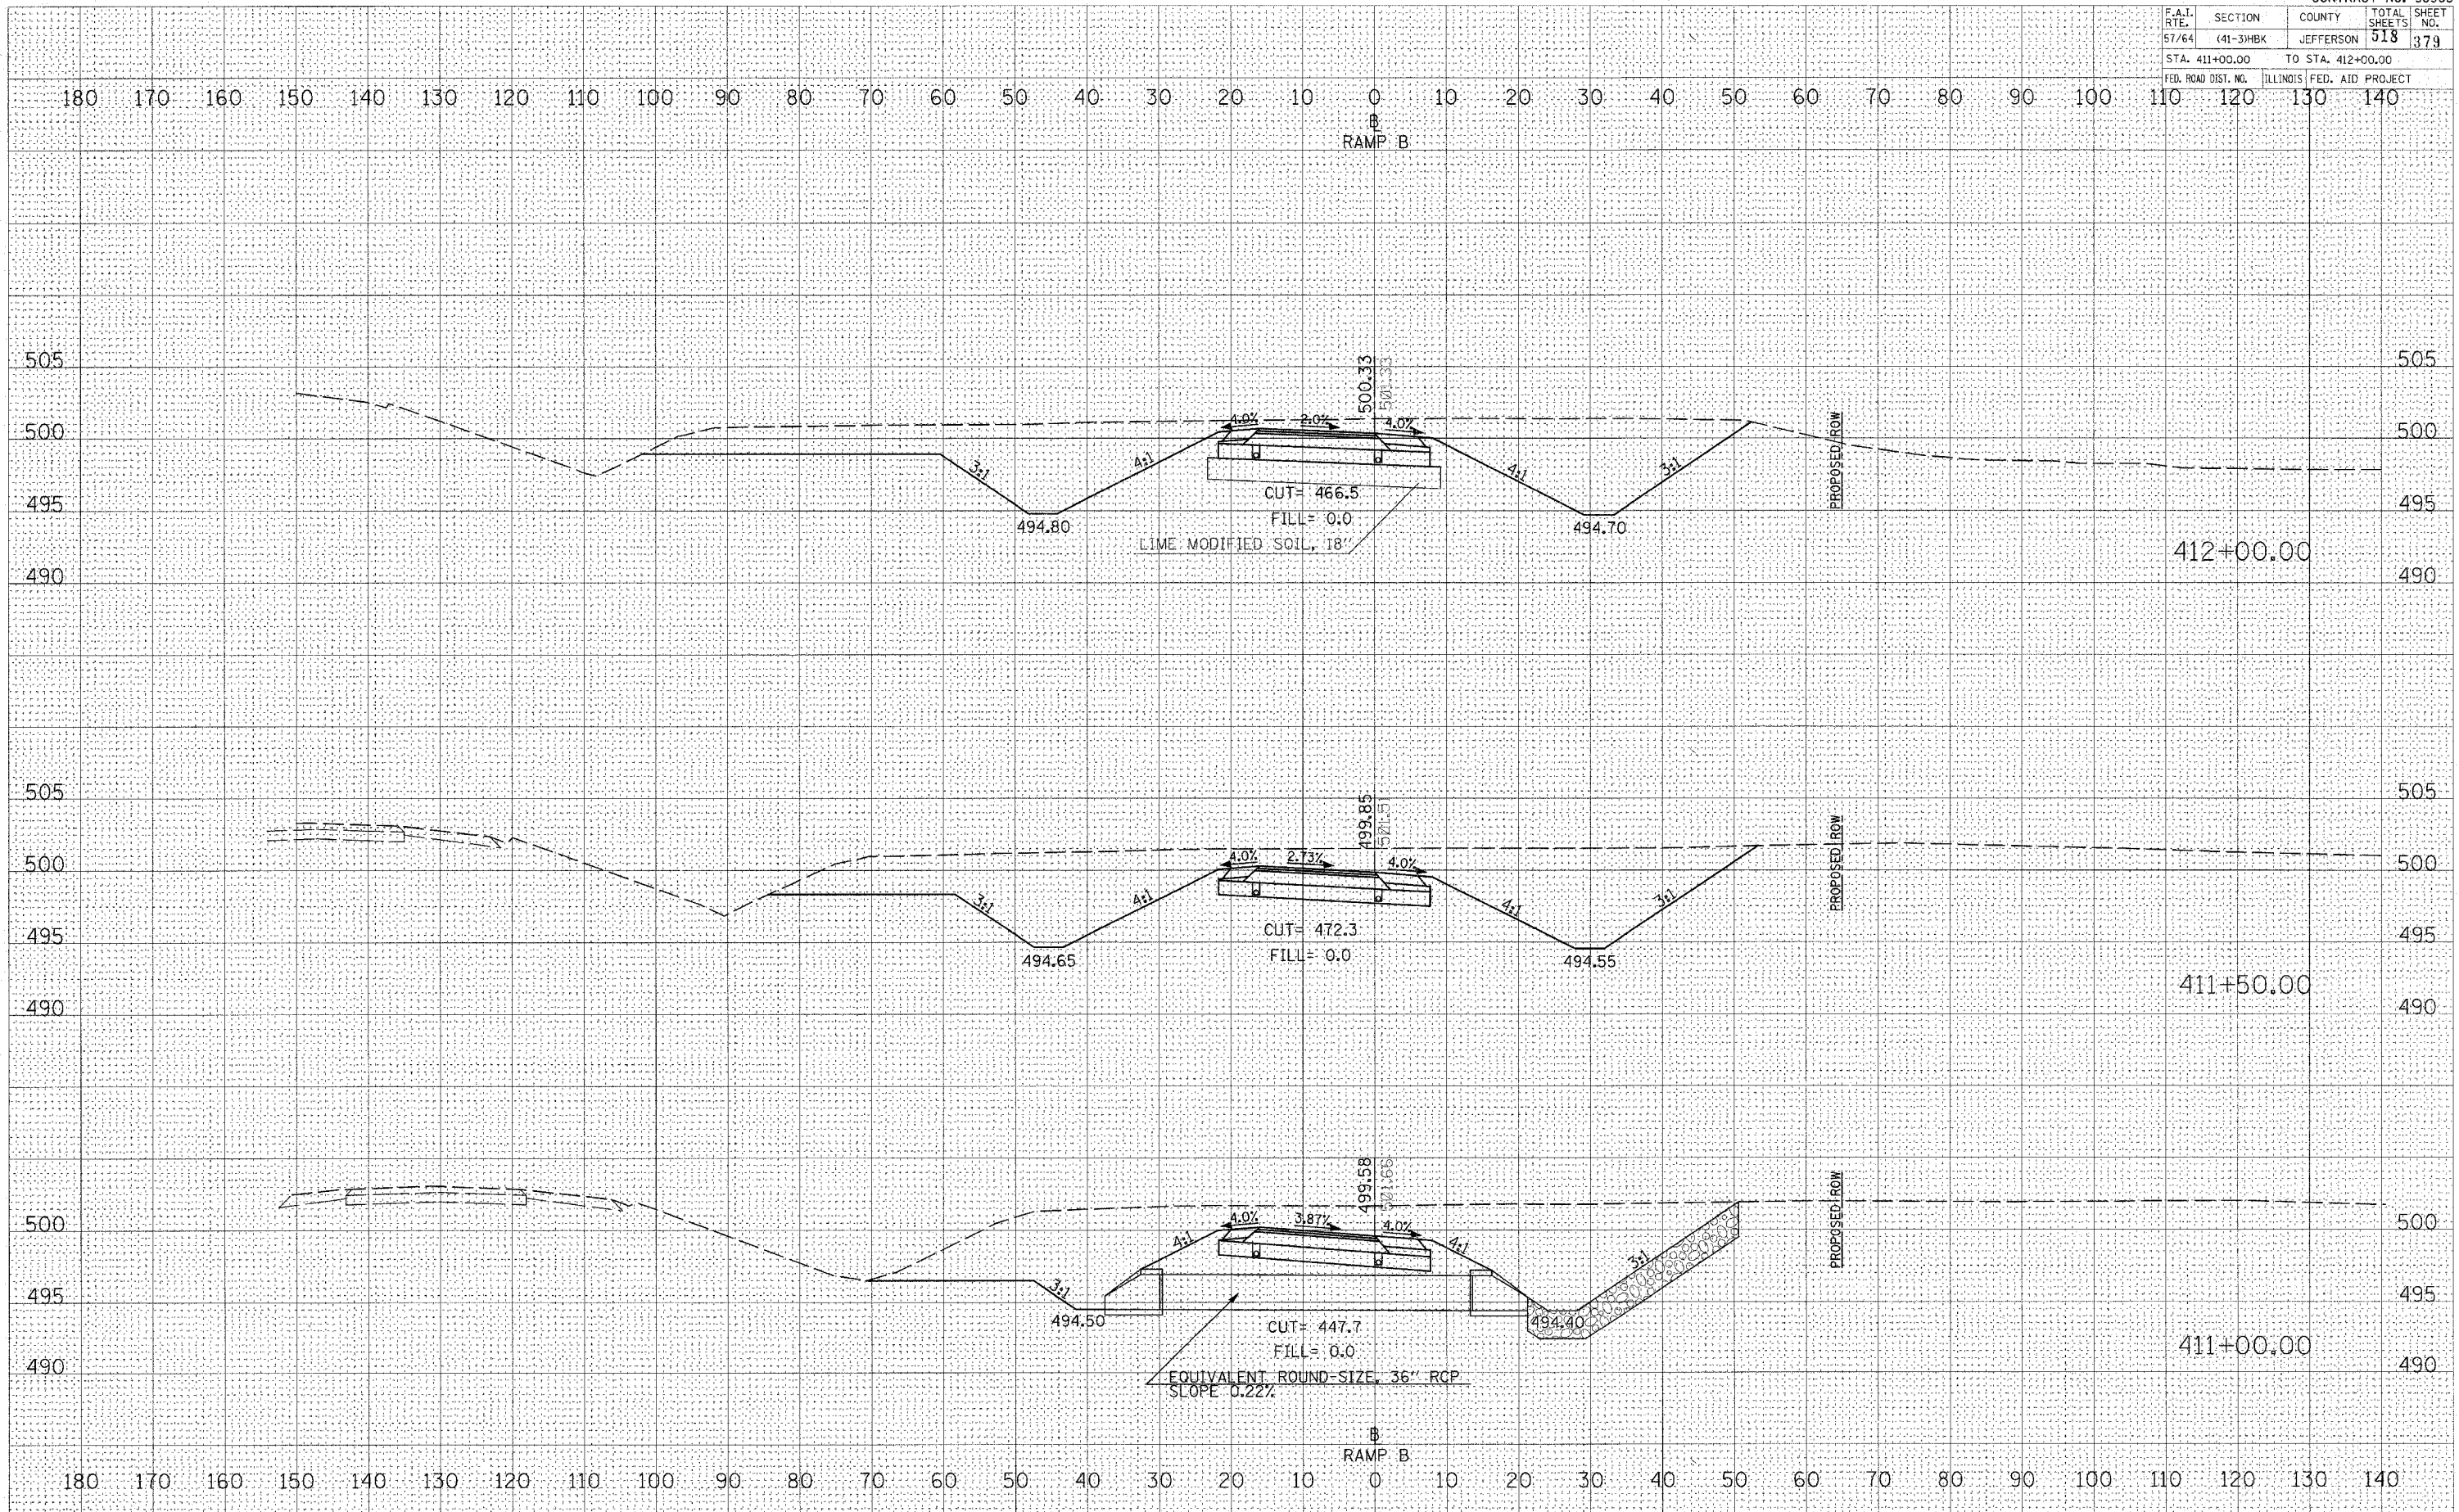

CROSS SECTIONS - PROPOSED RAMP B