


F.A.I. RTE.	SECTION	COUNTY	TOTAL SHEETS	SHEET NO.
57/64	(41-3)HBK	JEFFERSON	518	380
STA. 412+50.00		TO STA. 413+50.00		
FED. ROAD DIST. NO.		ILLINOIS FED. AID PROJECT		

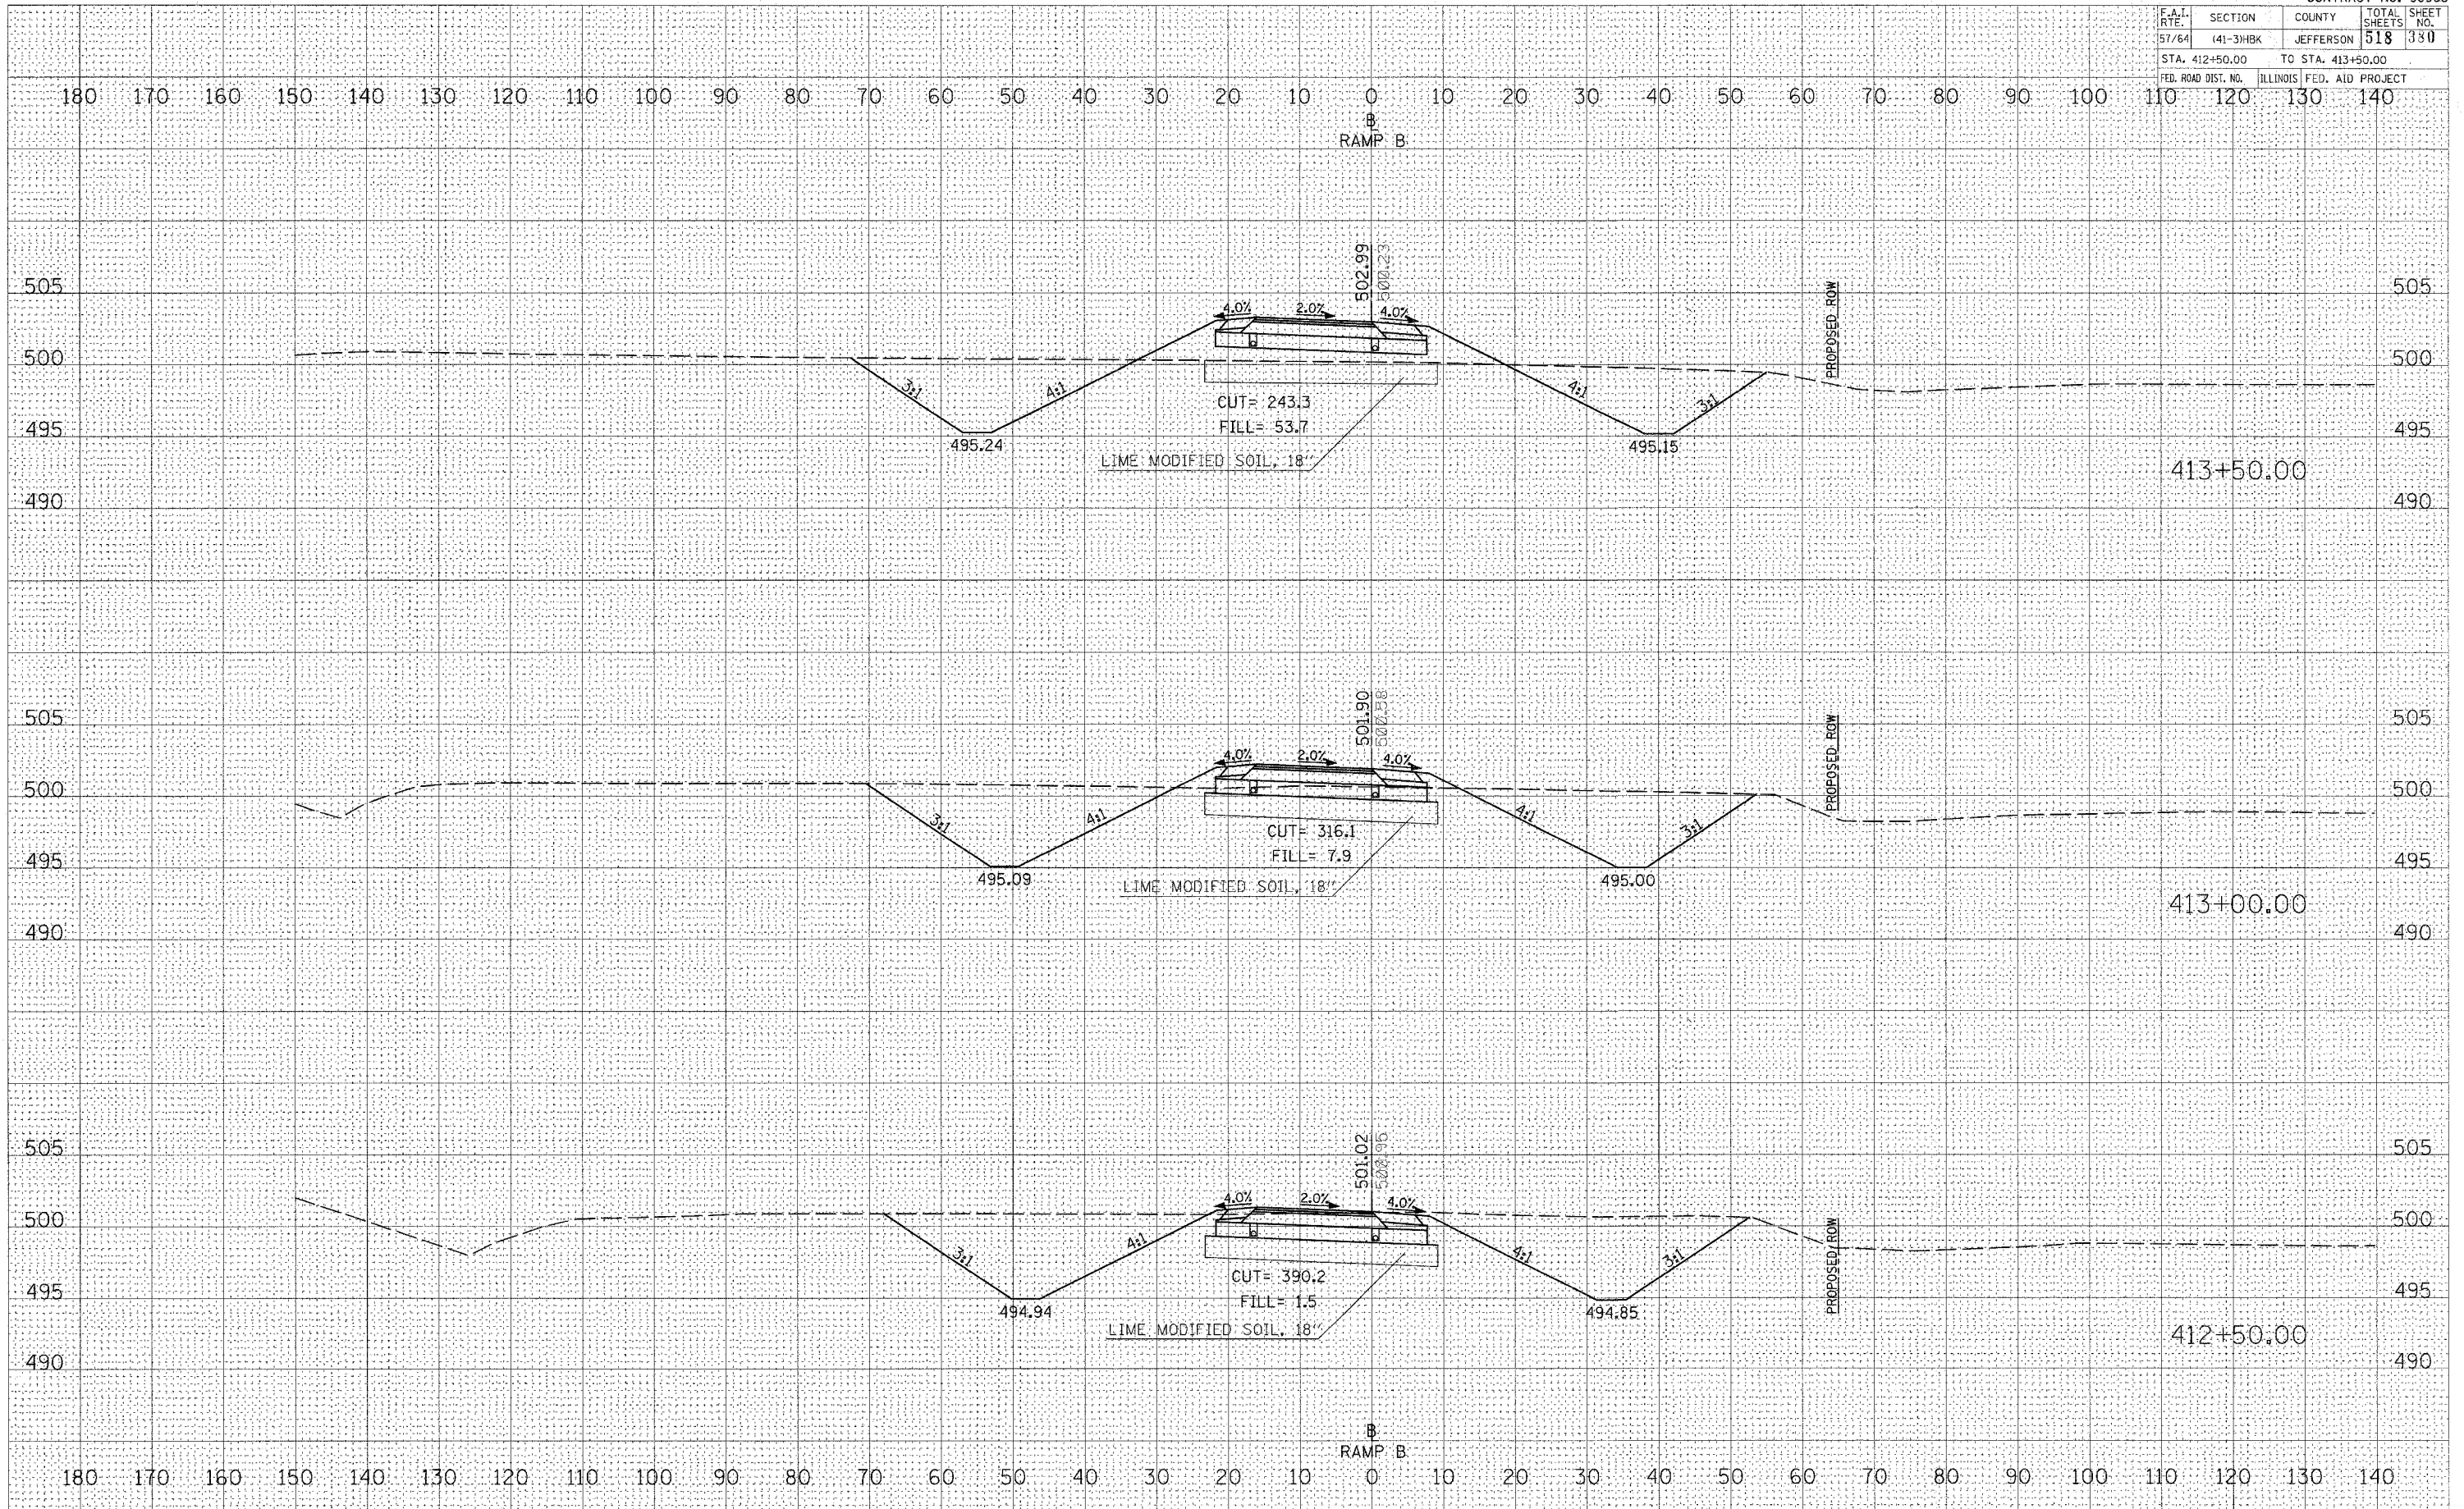

DATE	
BY	
FINAL SURVEY	
NO.	
AREAS CHECKED	
AREAS	
TEMPLATE	
NOTE BOOK	
SURVEYED	

DATE	
BY	
ORIGINAL SURVEY	
NO.	
AREAS CHECKED	
AREAS	
TEMPLATE	
NOTE BOOK	
SURVEYED	

PLOT DATE = 8/3/22/2007 11:45 AM  
 FILE NAME = \\193\p554764221\DOT\RAPPS\PROPOSAL\580  
 PLOT SCALE = 1/8" = 10' / IN.  
 USER NAME = ket

CROSS SECTIONS - PROPOSED RAMP B