


F.A.I. RTE.	SECTION	COUNTY	TOTAL SHEETS	SHEET NO.
57/64	(41-3)HBK	JEFFERSON	518	383
STA. 417+00.00		TO STA. 418+00.00		
FED. ROAD DIST. NO.		ILLINOIS FED. AID PROJECT		

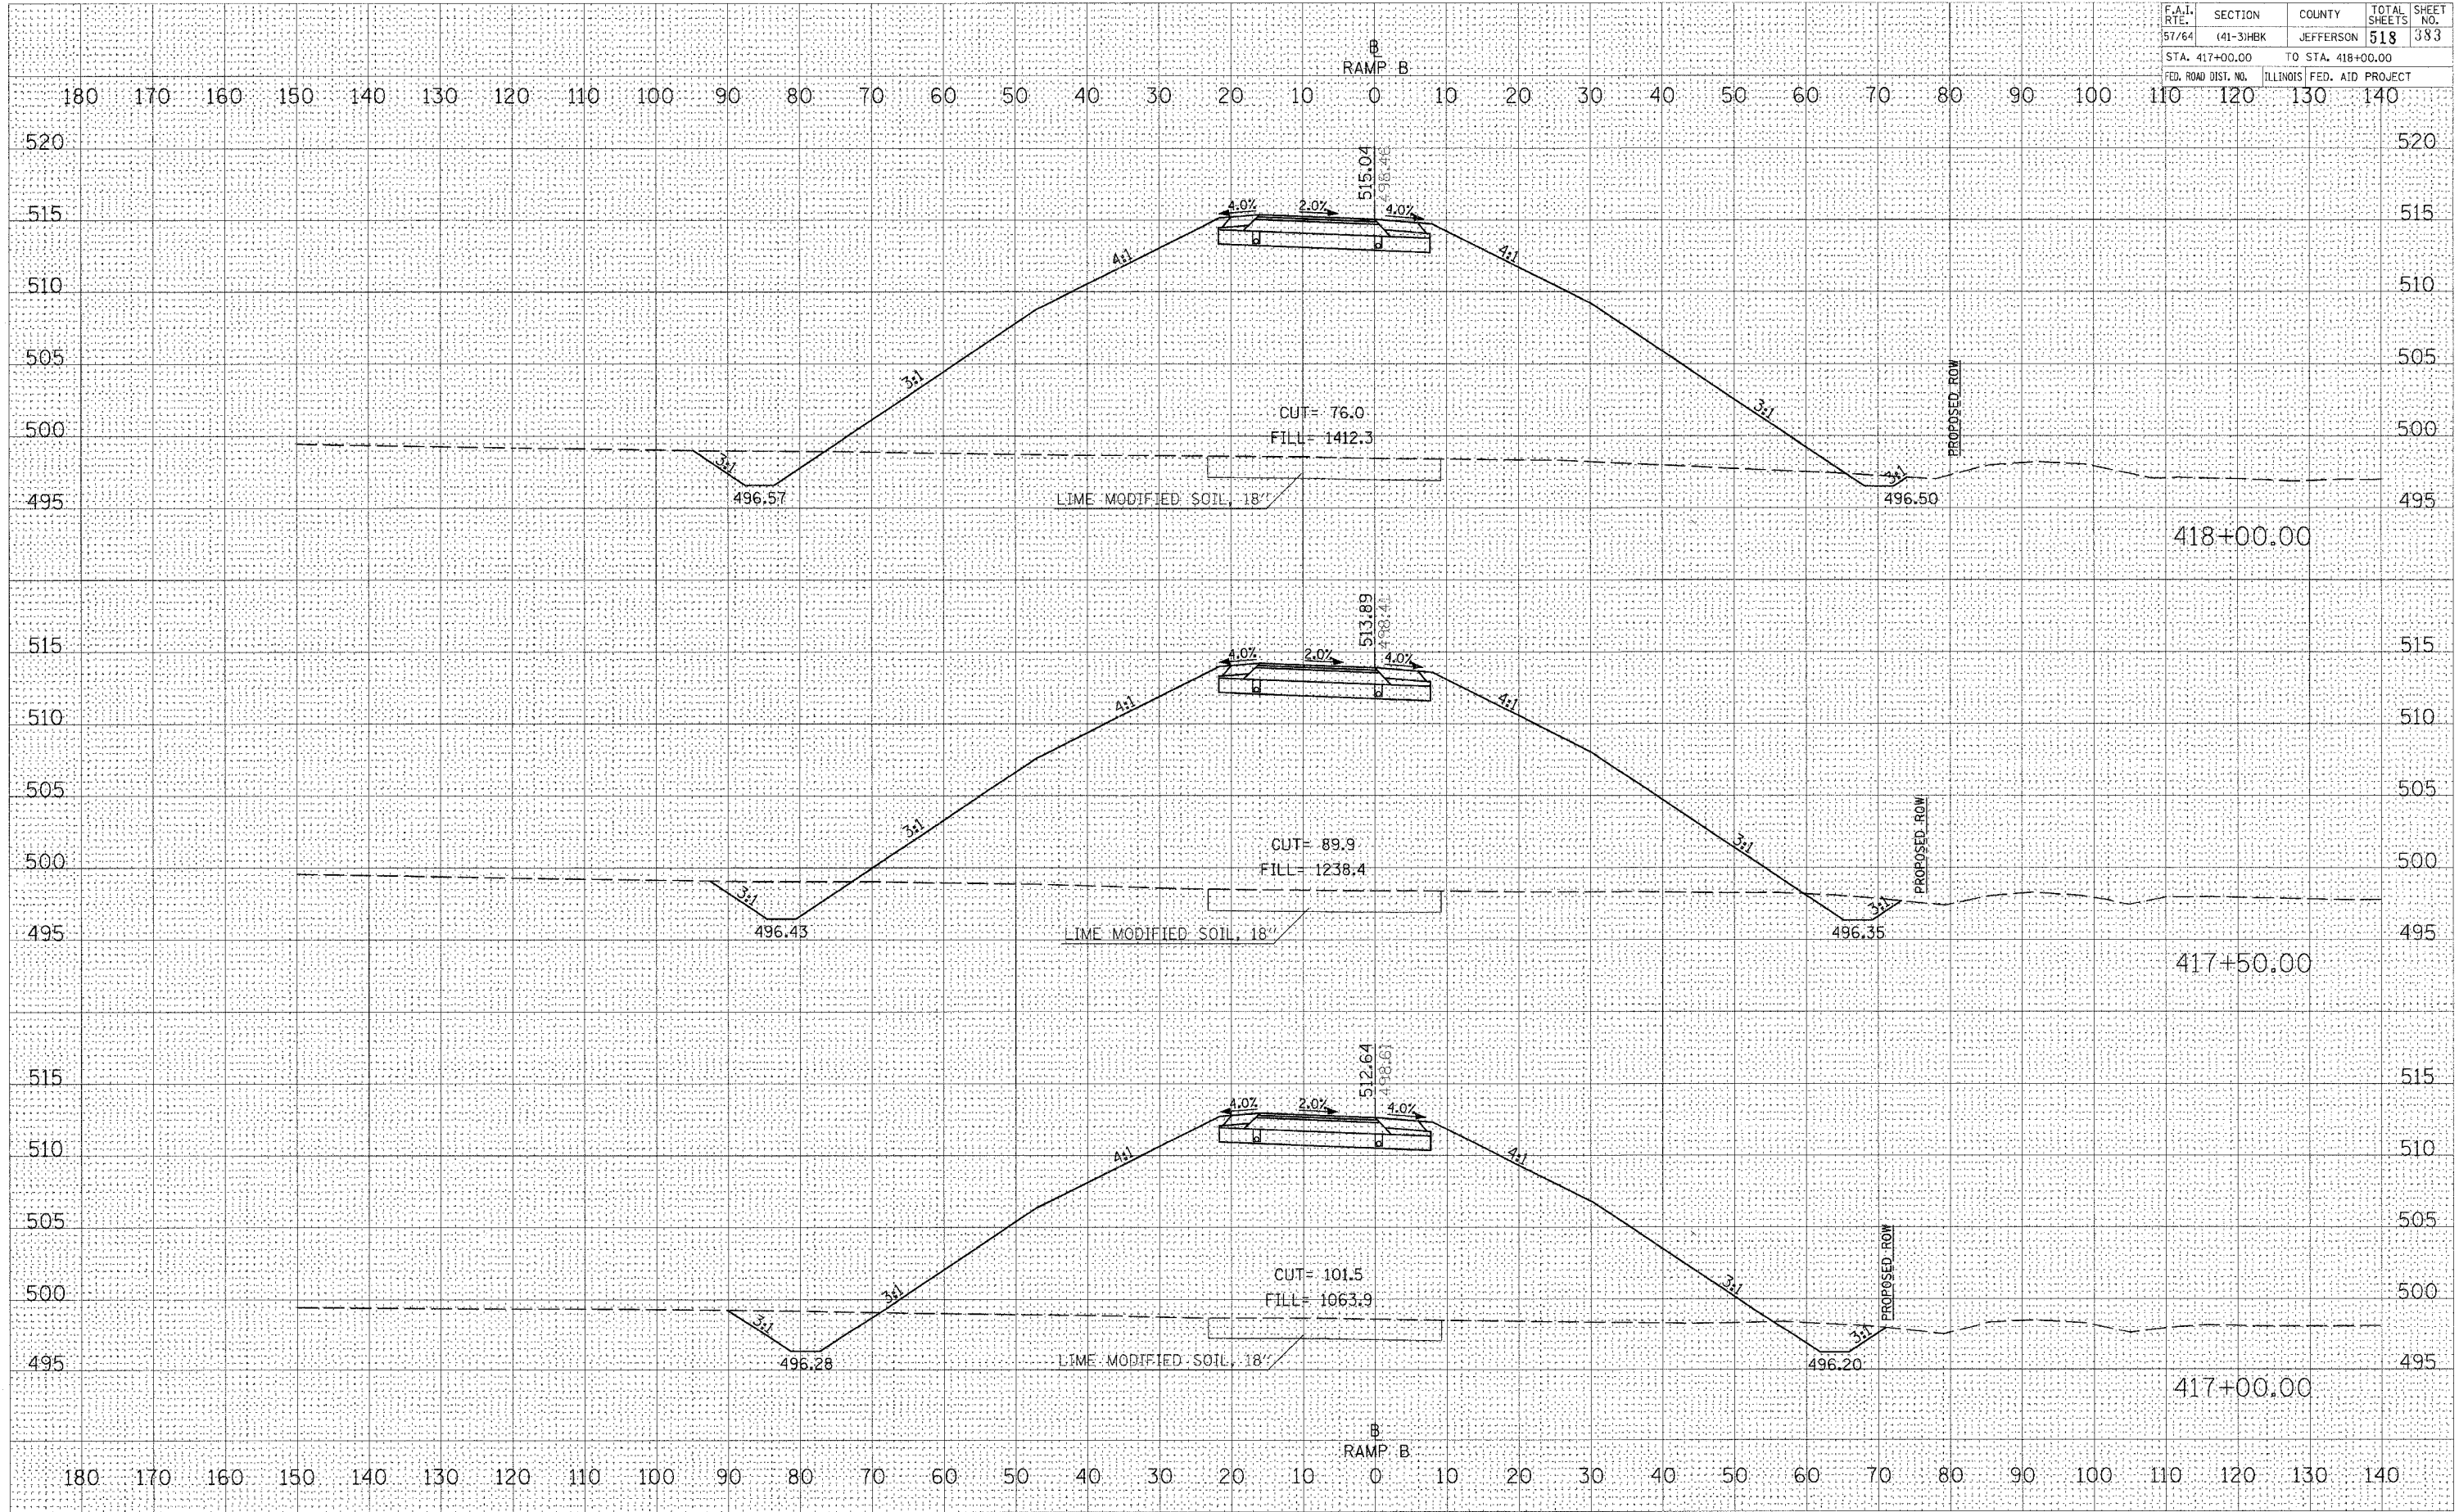

CROSS SECTIONS - PROPOSED RAMP B

FINAL SURVEY	DATE
BY	
NO.	

ORIGINAL SURVEY	DATE
BY	
NO.	

PLOT DATE = 03/22/2007 11:45 AM
 FILE NAME = I:\98963\98963\98963\DOT RAMP B - Proposed.dwg
 USER NAME = jln