


F.A.I. RTE.	SECTION	COUNTY	TOTAL SHEETS	SHEET NO.
57/64	(41-3)HBK	JEFFERSON	518	384
STA. 418+50.00		TO STA. 419+50.00		
FED. ROAD DIST. NO.	ILLINOIS	FED. AID PROJECT		

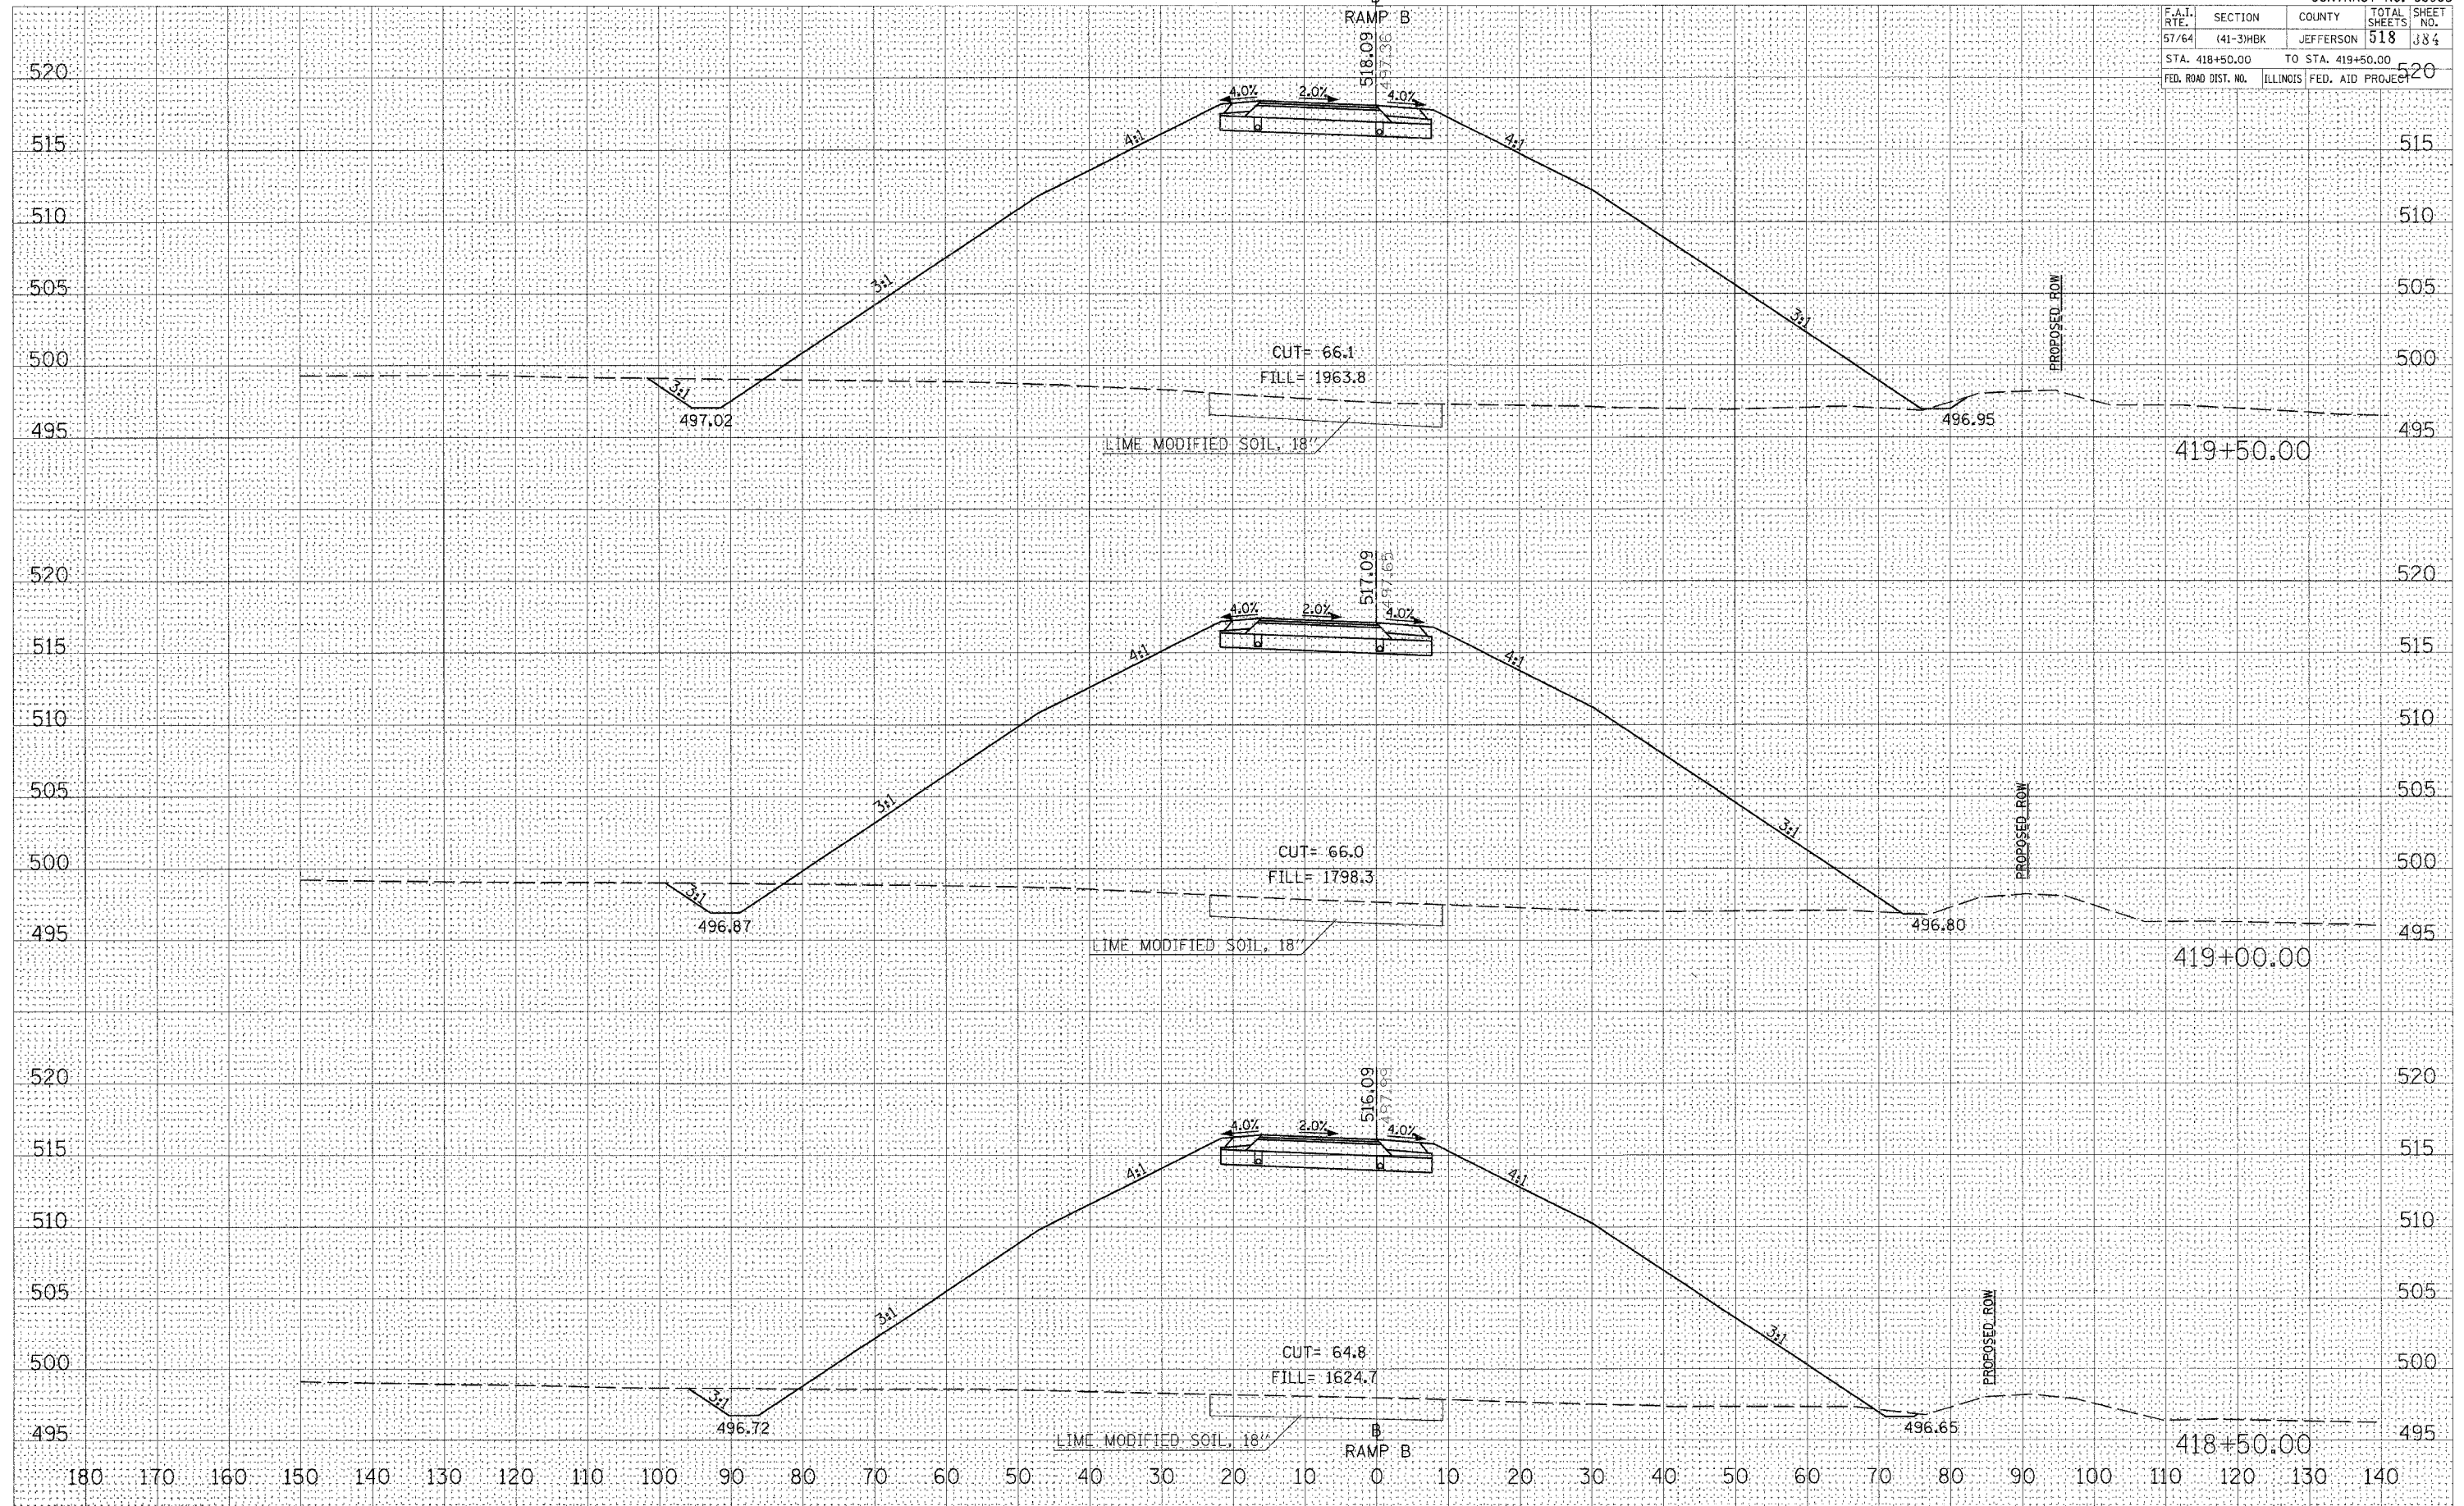

CROSS SECTIONS - PROPOSED RAMP B

DATE	
BY	
FINAL SURVEY	
NOTE BOOK	
AREAS CHECKED	

DATE	
BY	
ORIGINAL SURVEY	
NOTE BOOK	
AREAS CHECKED	

PLOT DATE = 03/22/2007 11:45 AM
 FILE NAME = I:\98963\98963\2017\DOT RAMP\B\PROPOSED RAMP B.DWG
 PLOT SCALE = 1/8" = 10' / IN.
 USER NAME = KAT