


F.A.I. RTE.	SECTION	COUNTY	TOTAL SHEETS	SHEET NO.
57/64	(41-3)HBK	JEFFERSON	518	385
STA. 420+00.00		TO STA. 420+50.00		
FED. ROAD DIST. NO.		ILLINOIS FED. AID PROJECT		

DATE	
BY	
FINAL SURVEY NO.	
SPRINKLED	
PLOTTED	
TEMPLATE	
AREAS CHECKED	

DATE	
BY	
ORIGINAL SURVEY NO.	
SPRINKLED	
PLOTTED	
TEMPLATE	
AREAS CHECKED	

PLOT DATE = 03/22/2007, 11:45 AM
 FILE NAME = I:\S\98963\822036\TODD_RAMPB\SWINER\BDRG
 USER NAME = KCS

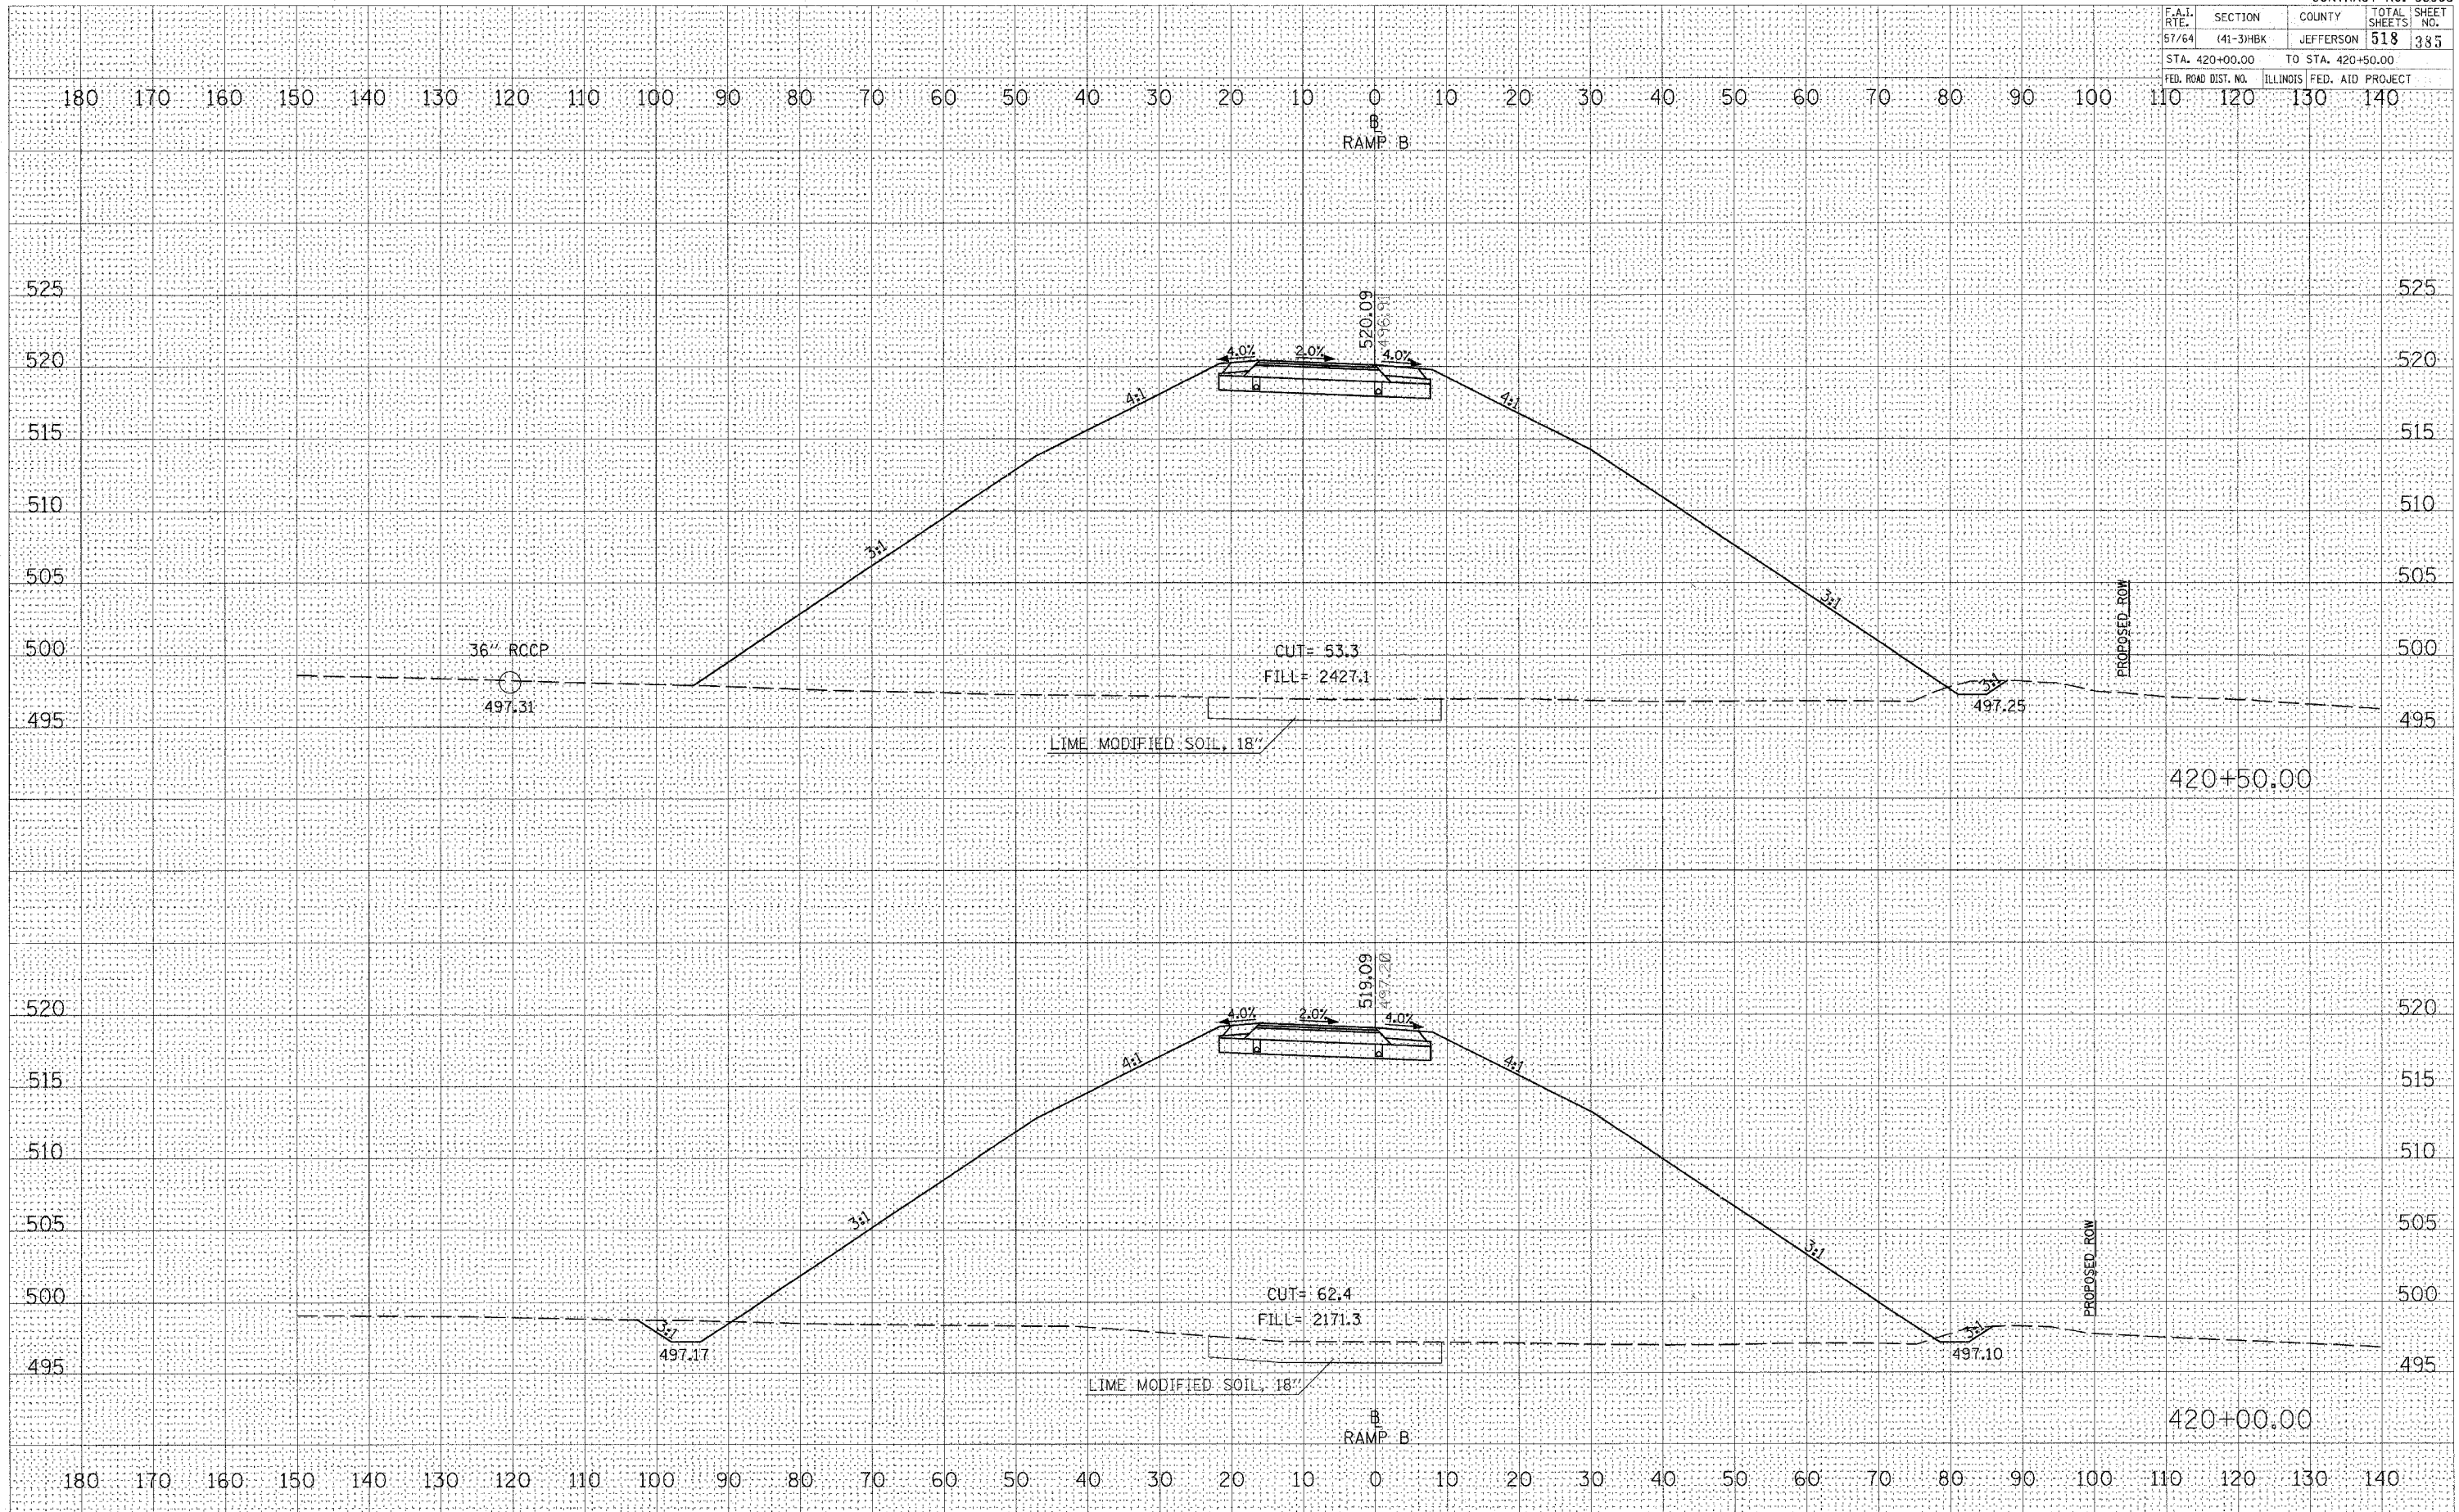

CROSS SECTIONS - PROPOSED RAMP B