


F.A.I. RTE.	SECTION	COUNTY	TOTAL SHEETS	SHEET NO.
57/64	(41-3)HBK	JEFFERSON	518	387
STA. 500+00.00		TO STA. 501+00.00		
FED. ROAD DIST. NO.		ILLINOIS FED. AID PROJECT		

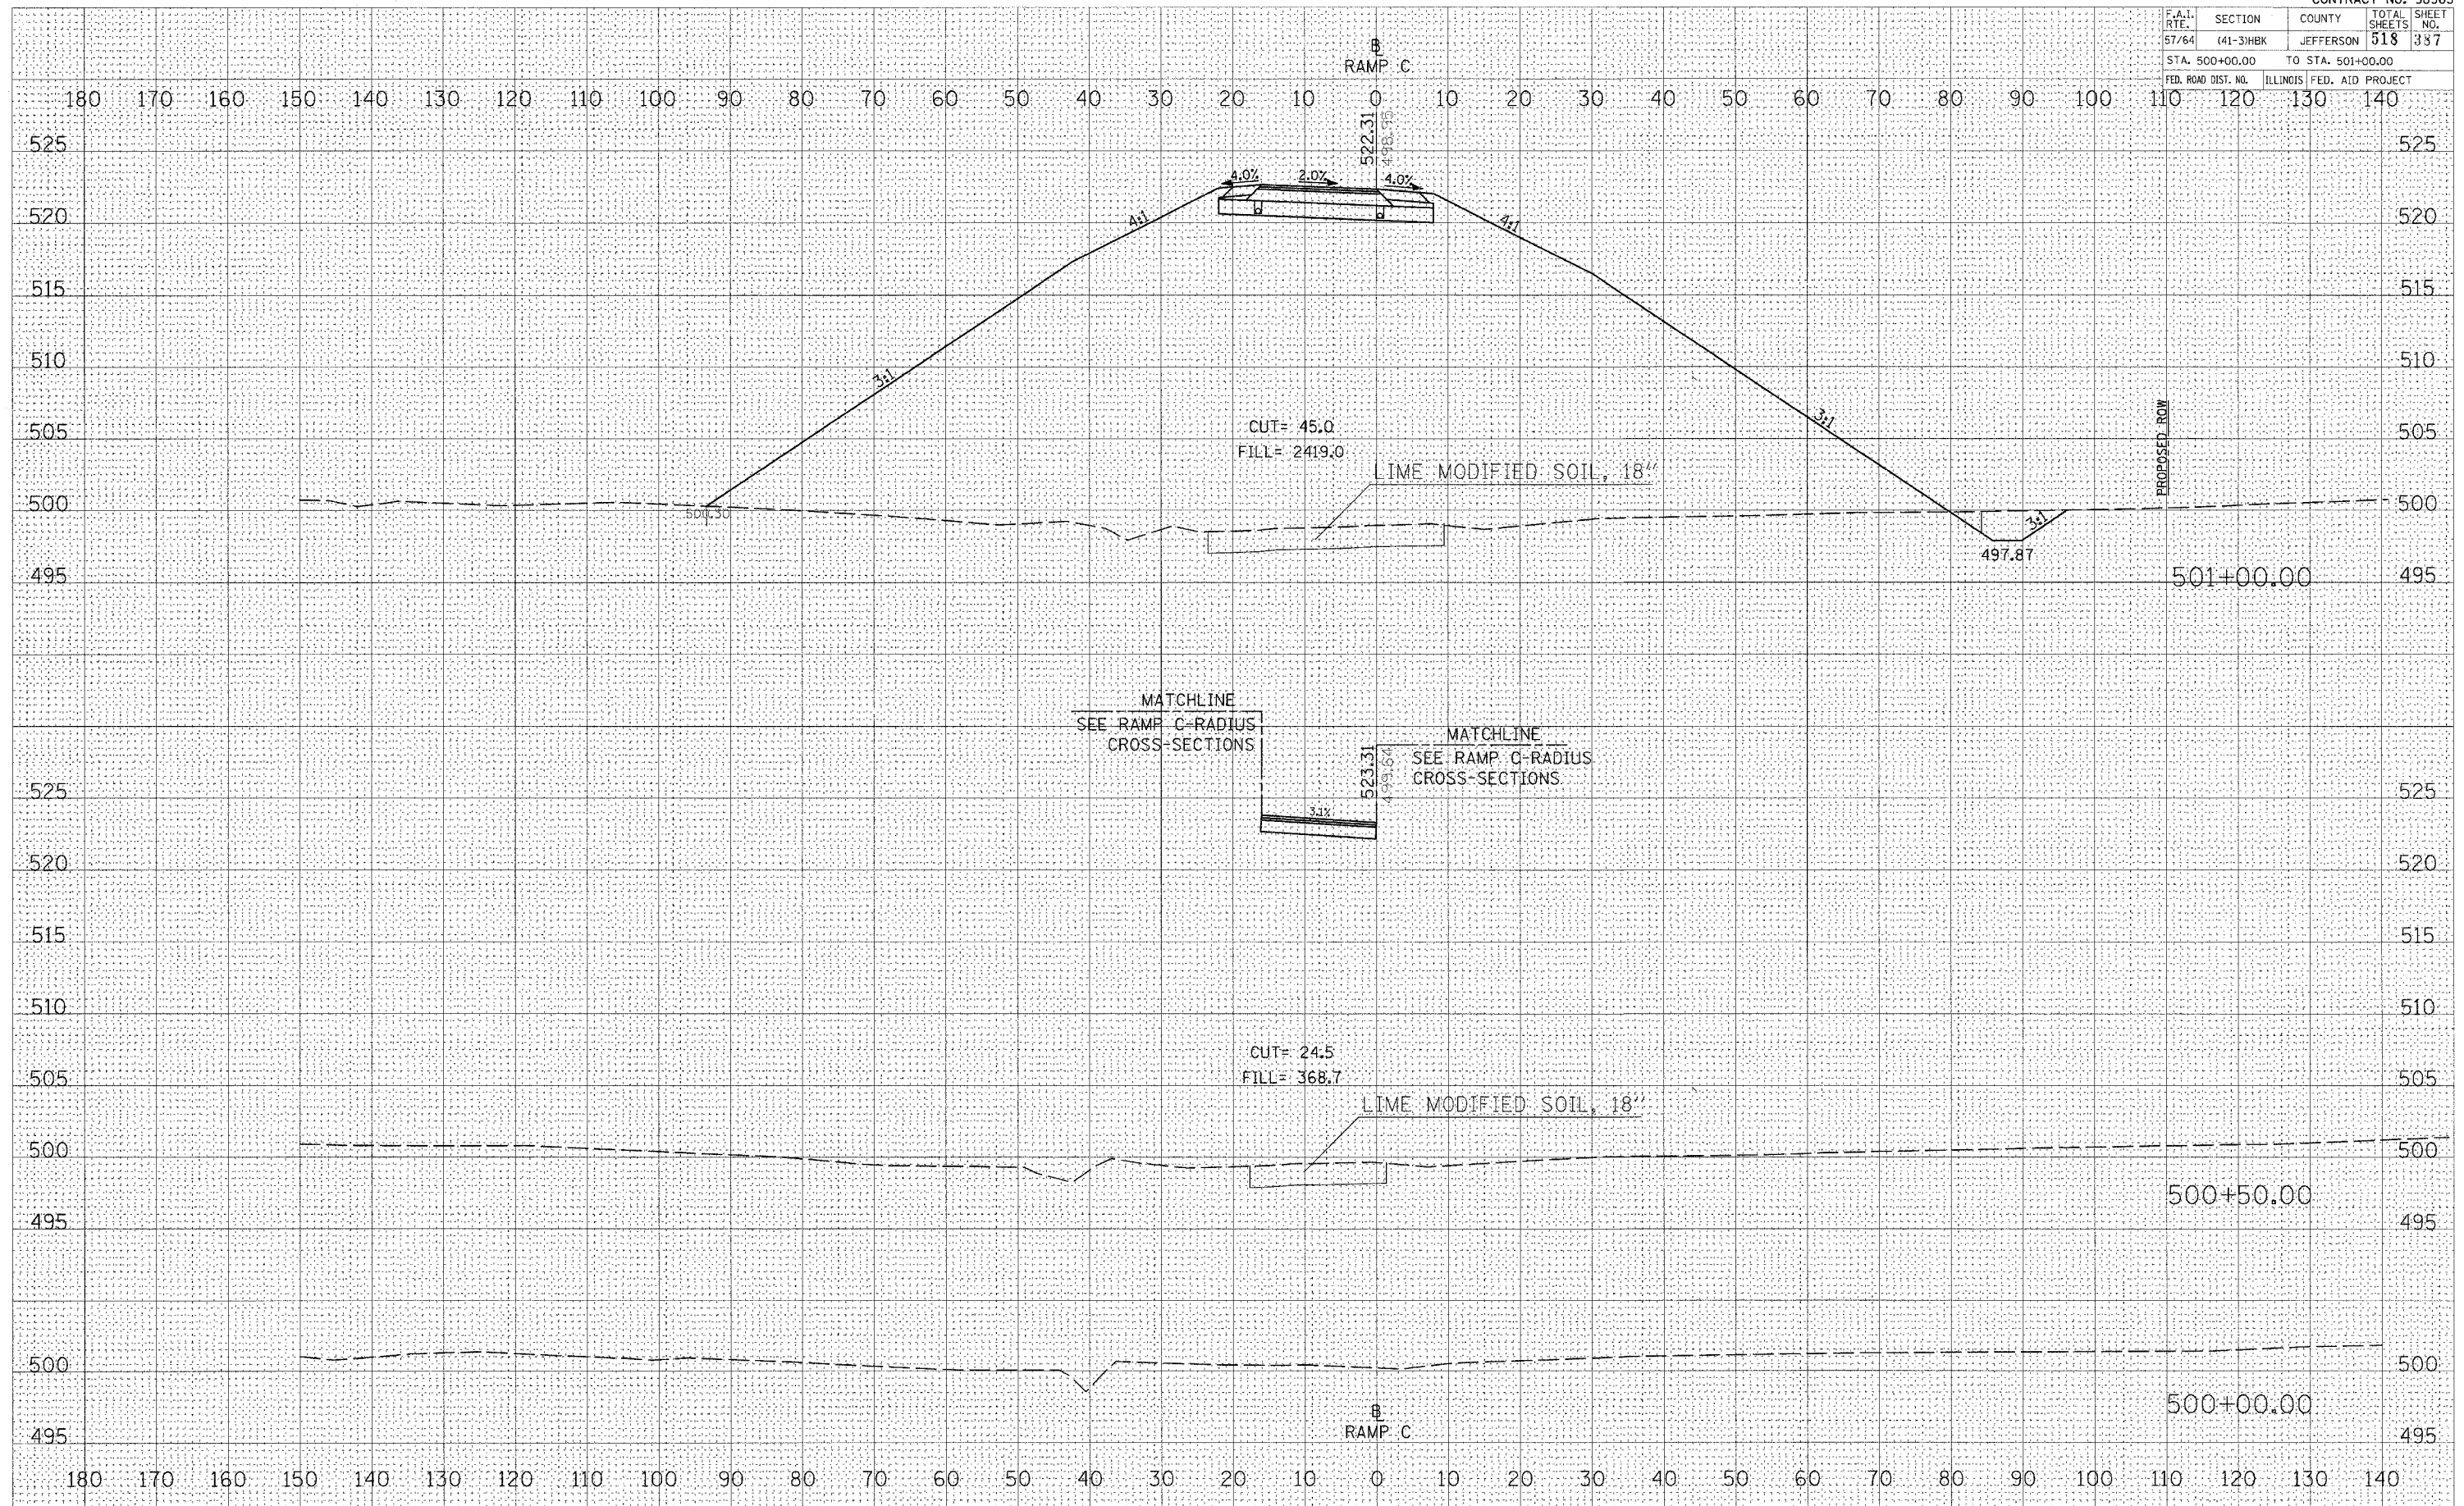

CROSS SECTIONS - PROPOSED RAMP C

DATE	
BY	
DESIGNED	
CHECKED	
IN CHARGE	
APPROVED	
DATE	
BY	
DESIGNED	
CHECKED	
IN CHARGE	
APPROVED	
PLOT DATE = 03/22/2007 11:48 AM
 FILE NAME = I:\98\98A\98A281\DOT RAMP C-RADIUS CROSS-SECTIONS.DWG
 PLOT SCALE = 1/8" = 10'-0" / IN.
 USER NAME = kgc