


F.A.I. RTE.	SECTION	COUNTY	TOTAL SHEETS	SHEET NO.
57/64	(41-3)HBK	JEFFERSON	518	390
STA. 503+50.00		TO STA. 504+00.00		
FED. ROAD DIST. NO.		ILLINOIS FED. AID PROJECT		

DATE	
BY	
FINAL SURVEY	
REVISED SURVEY	
NOTE BOOK	
TEMPLATE	
AREAS	
AREAS CHECKED	
NO.	

DATE	
BY	
ORIGINAL SURVEY	
REVISED SURVEY	
NOTE BOOK	
TEMPLATE	
AREAS	
AREAS CHECKED	
NO.	

PLOT DATE = 03/25/2007 11:48 AM
 FILE NAME = I:\98963\98963\DOT RAMP C\PROPOSED RAMP C.DWG
 PLOT SCALE = 1/8" = 10'-0"
 USER NAME = kee

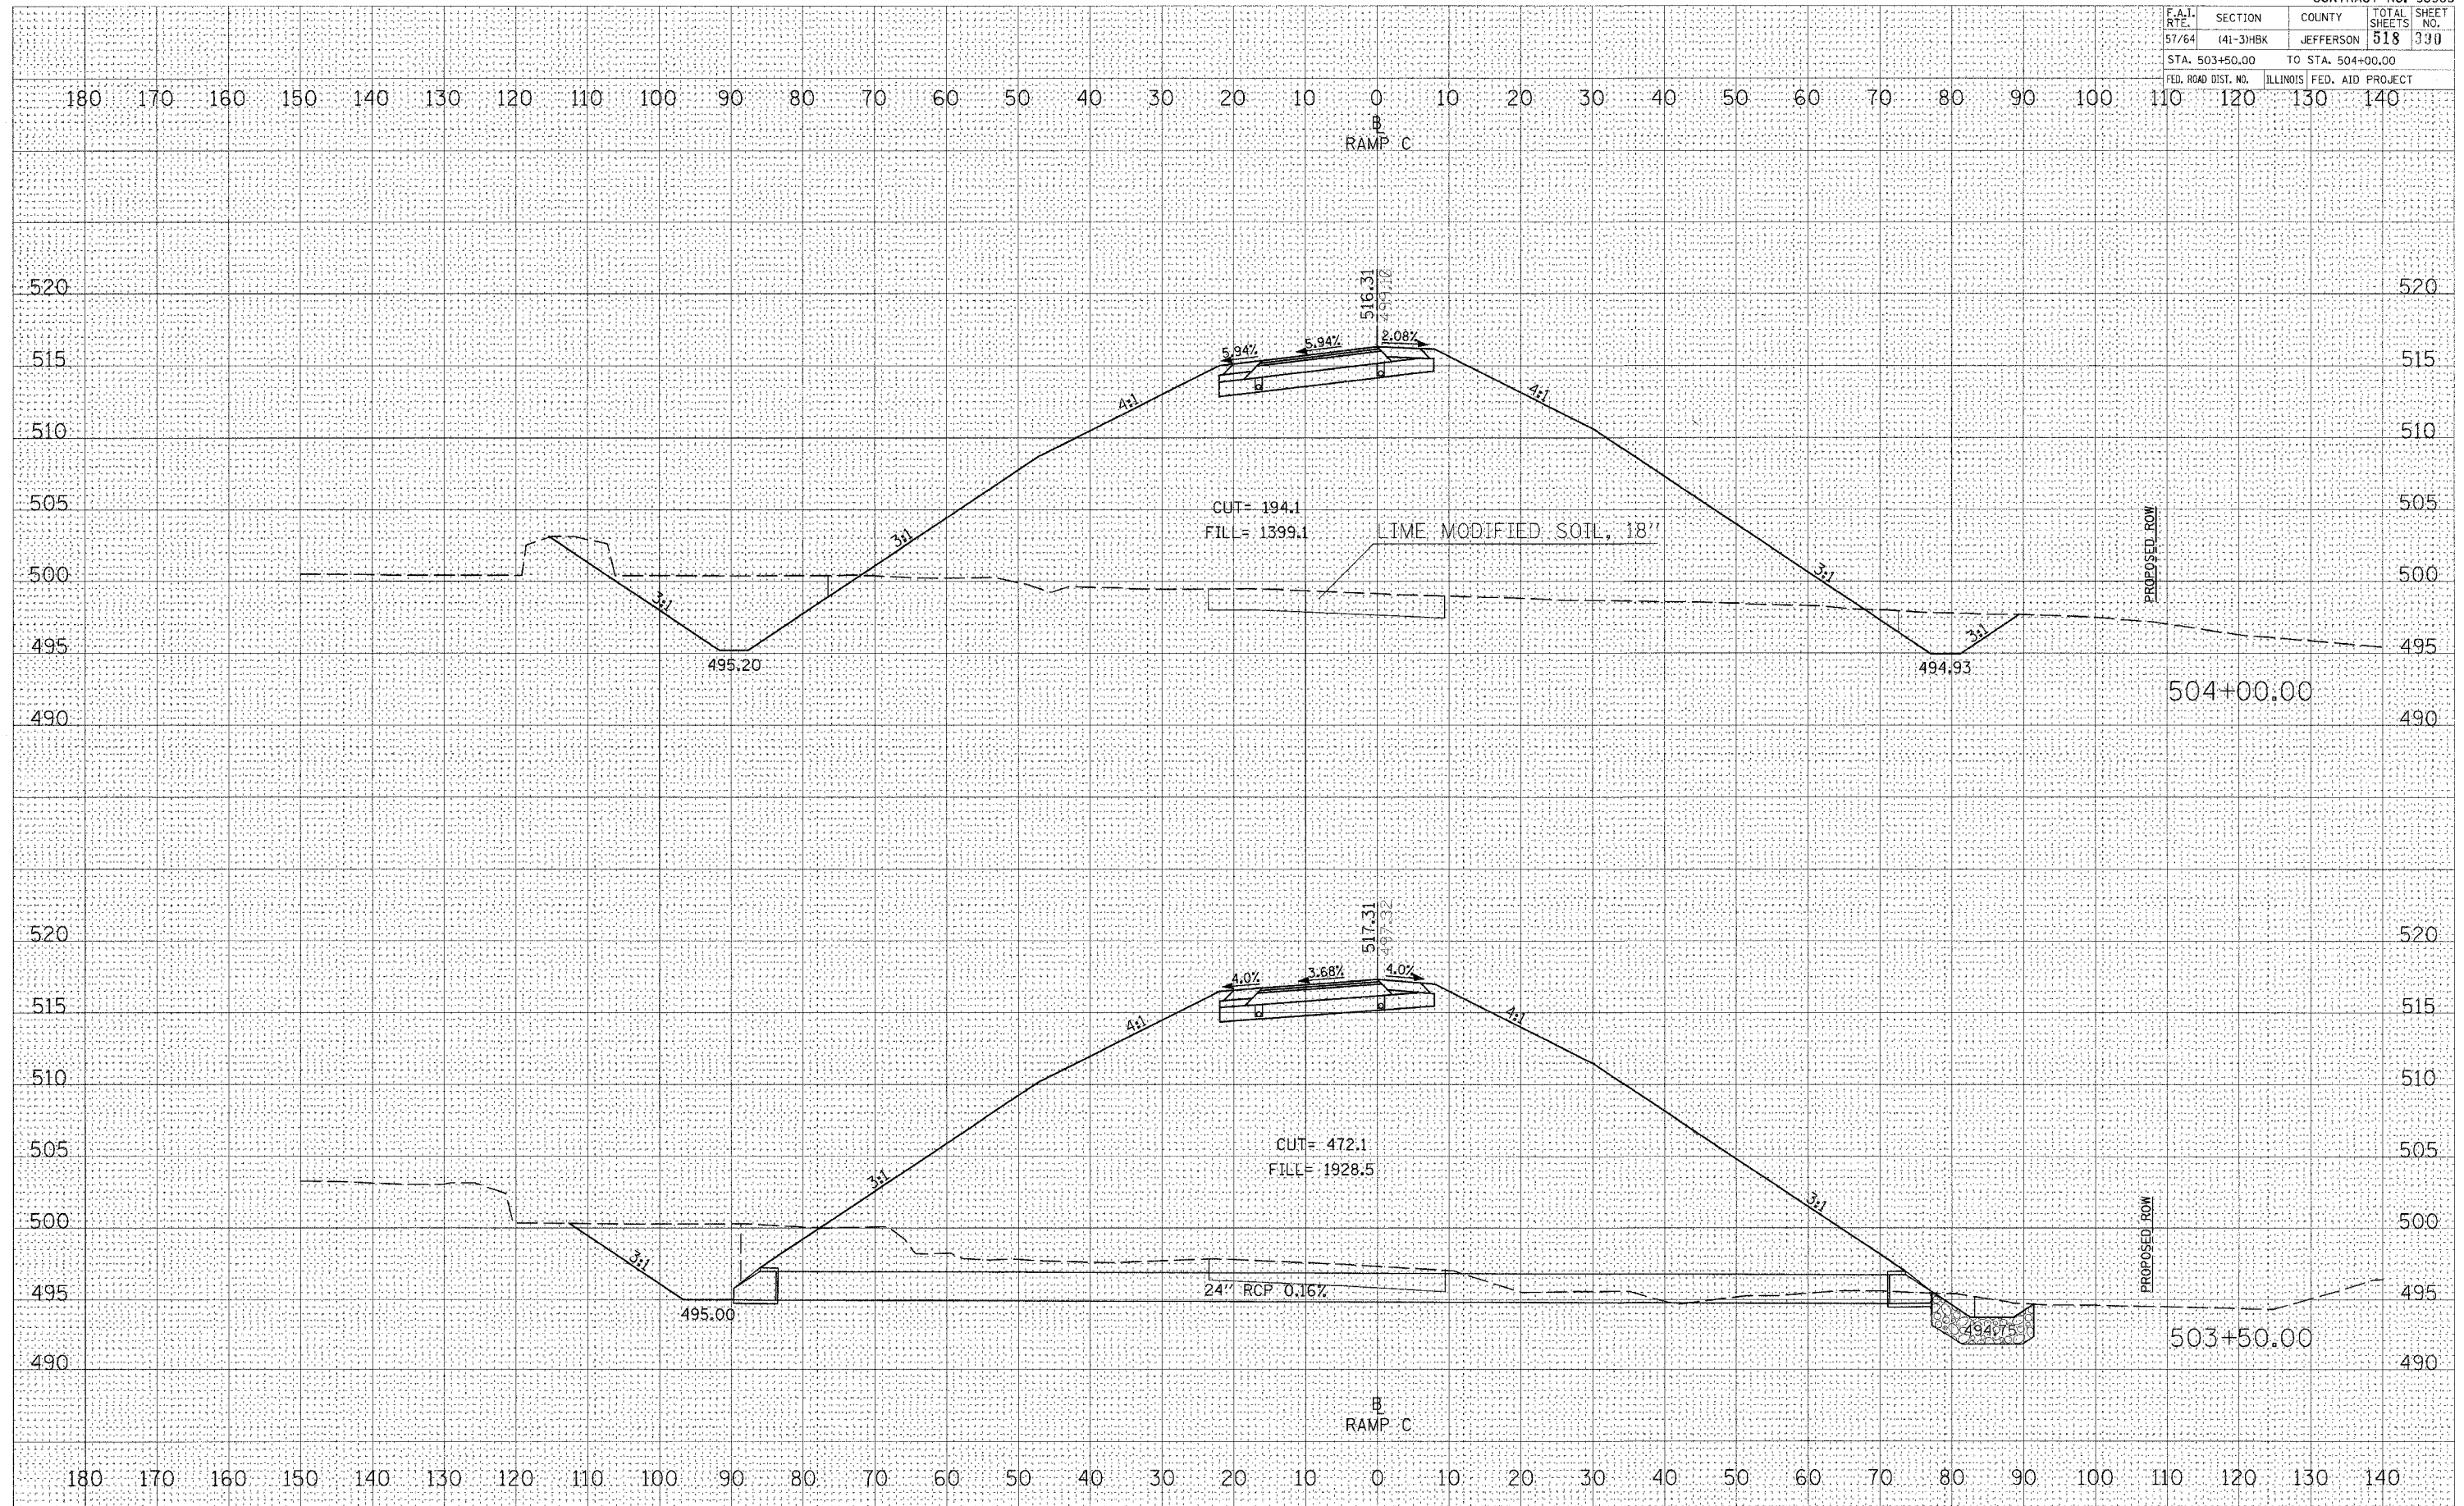

CROSS SECTIONS - PROPOSED RAMP C