


F.A.I. RTE.	SECTION	COUNTY	TOTAL SHEETS	SHEET NO.
57/64	(41-3)HBK	JEFFERSON	518	332
STA. 505+50.00		TO STA. 506+00.00		
FED. ROAD DIST. NO.	ILLINOIS FED. AID PROJECT			

FINAL SURVEY	SURVEYED	DATE
NOTE BOOK	PLOTTED	
NO.	TEMP. PLATE	
	AREAS CHECKED	

ORIGINAL SURVEY	SURVEYED	DATE
NO.	PLOTTED	
	TEMP. PLATE	
	AREAS CHECKED	

PLOT DATE = 03/22/2007 11:48 AM  
 FILE NAME = I:\98963\98963\505+50\DOT\_RAMP\_C\DOT\_RAMP\_C.dwg  
 USER NAME = KAC

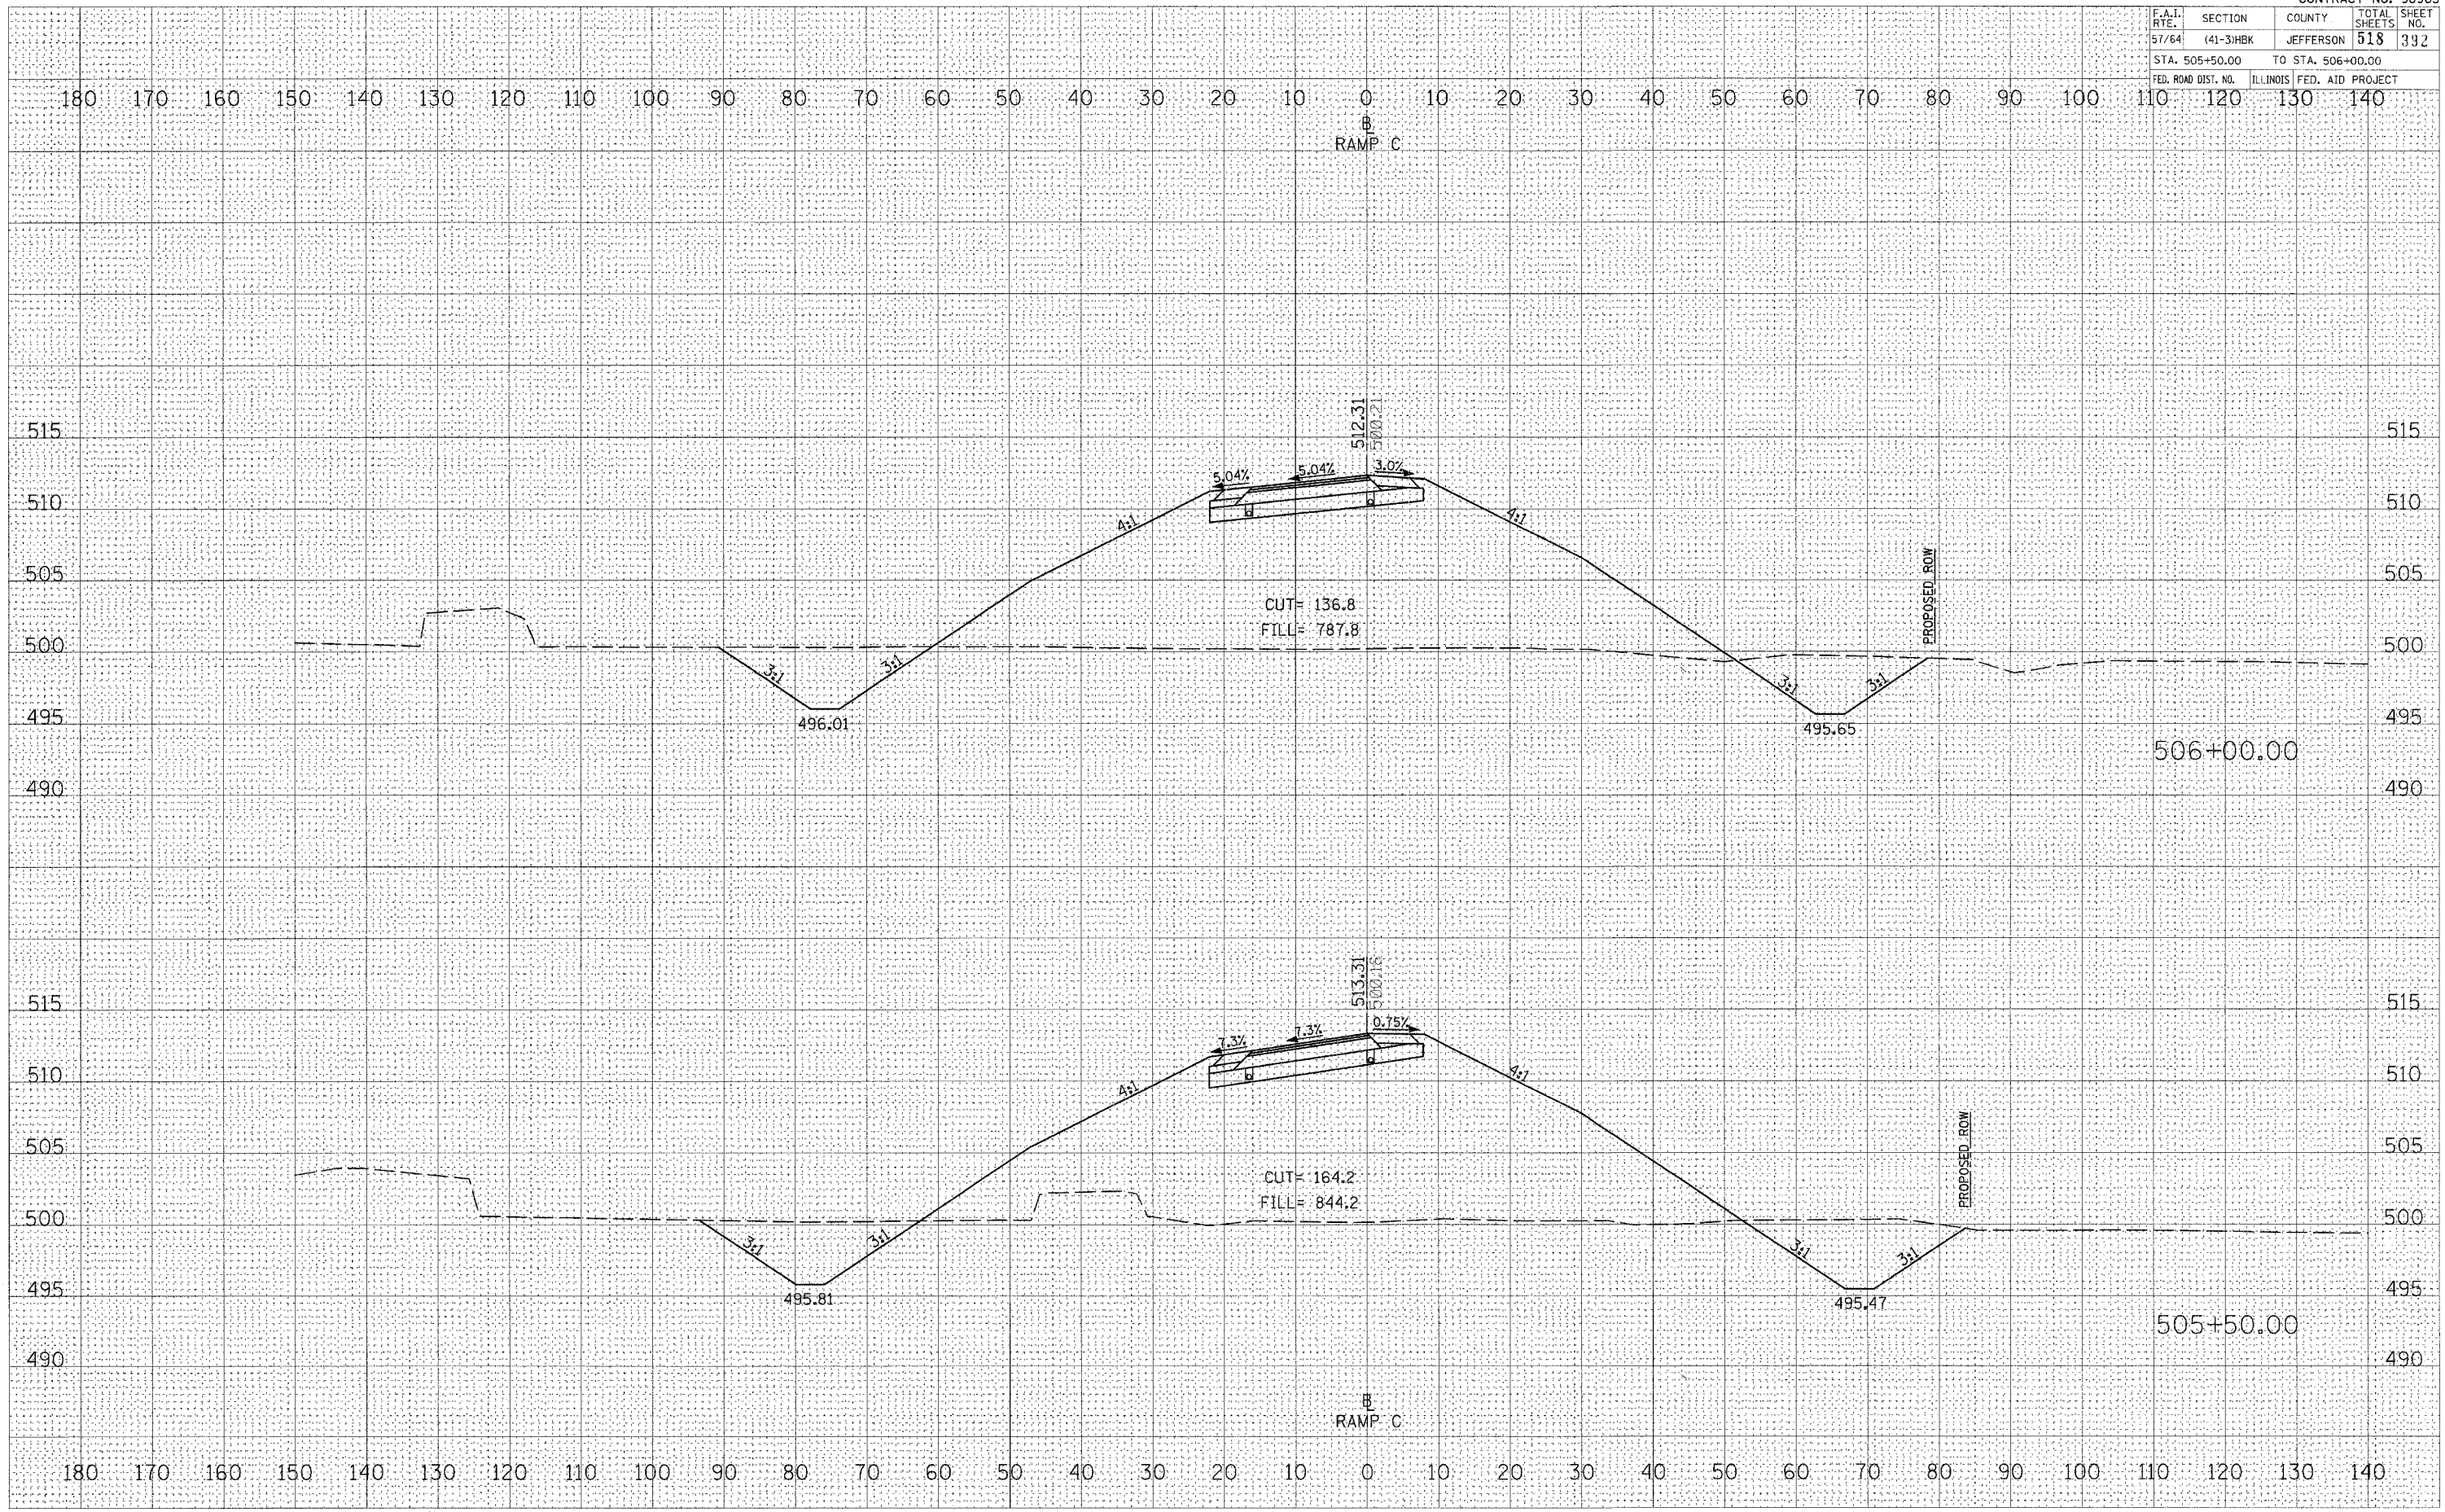

CROSS SECTIONS - PROPOSED RAMP C