


F.A.I. RTE.	SECTION	COUNTY	TOTAL SHEETS	SHEET NO.
57/64	41-3H8K	JEFFERSON	518	333
STA. 506+50.00 TO STA. 507+00.00				
FED. ROAD DIST. NO.		ILLINOIS FED. AID PROJECT		

DATE	
BY	
DESIGNED	
CHECKED	
NO.	

DATE	
BY	
DESIGNED	
CHECKED	
NO.	

PLOT DATE = 03/22/2007 11:48 AM
 FILE NAME = I:\98963\182\2075\DOT MAPS\PROPOSED RAMP C.DWG
 PLOT SCALE = 10.0000 / IN.
 USER NAME = kvt

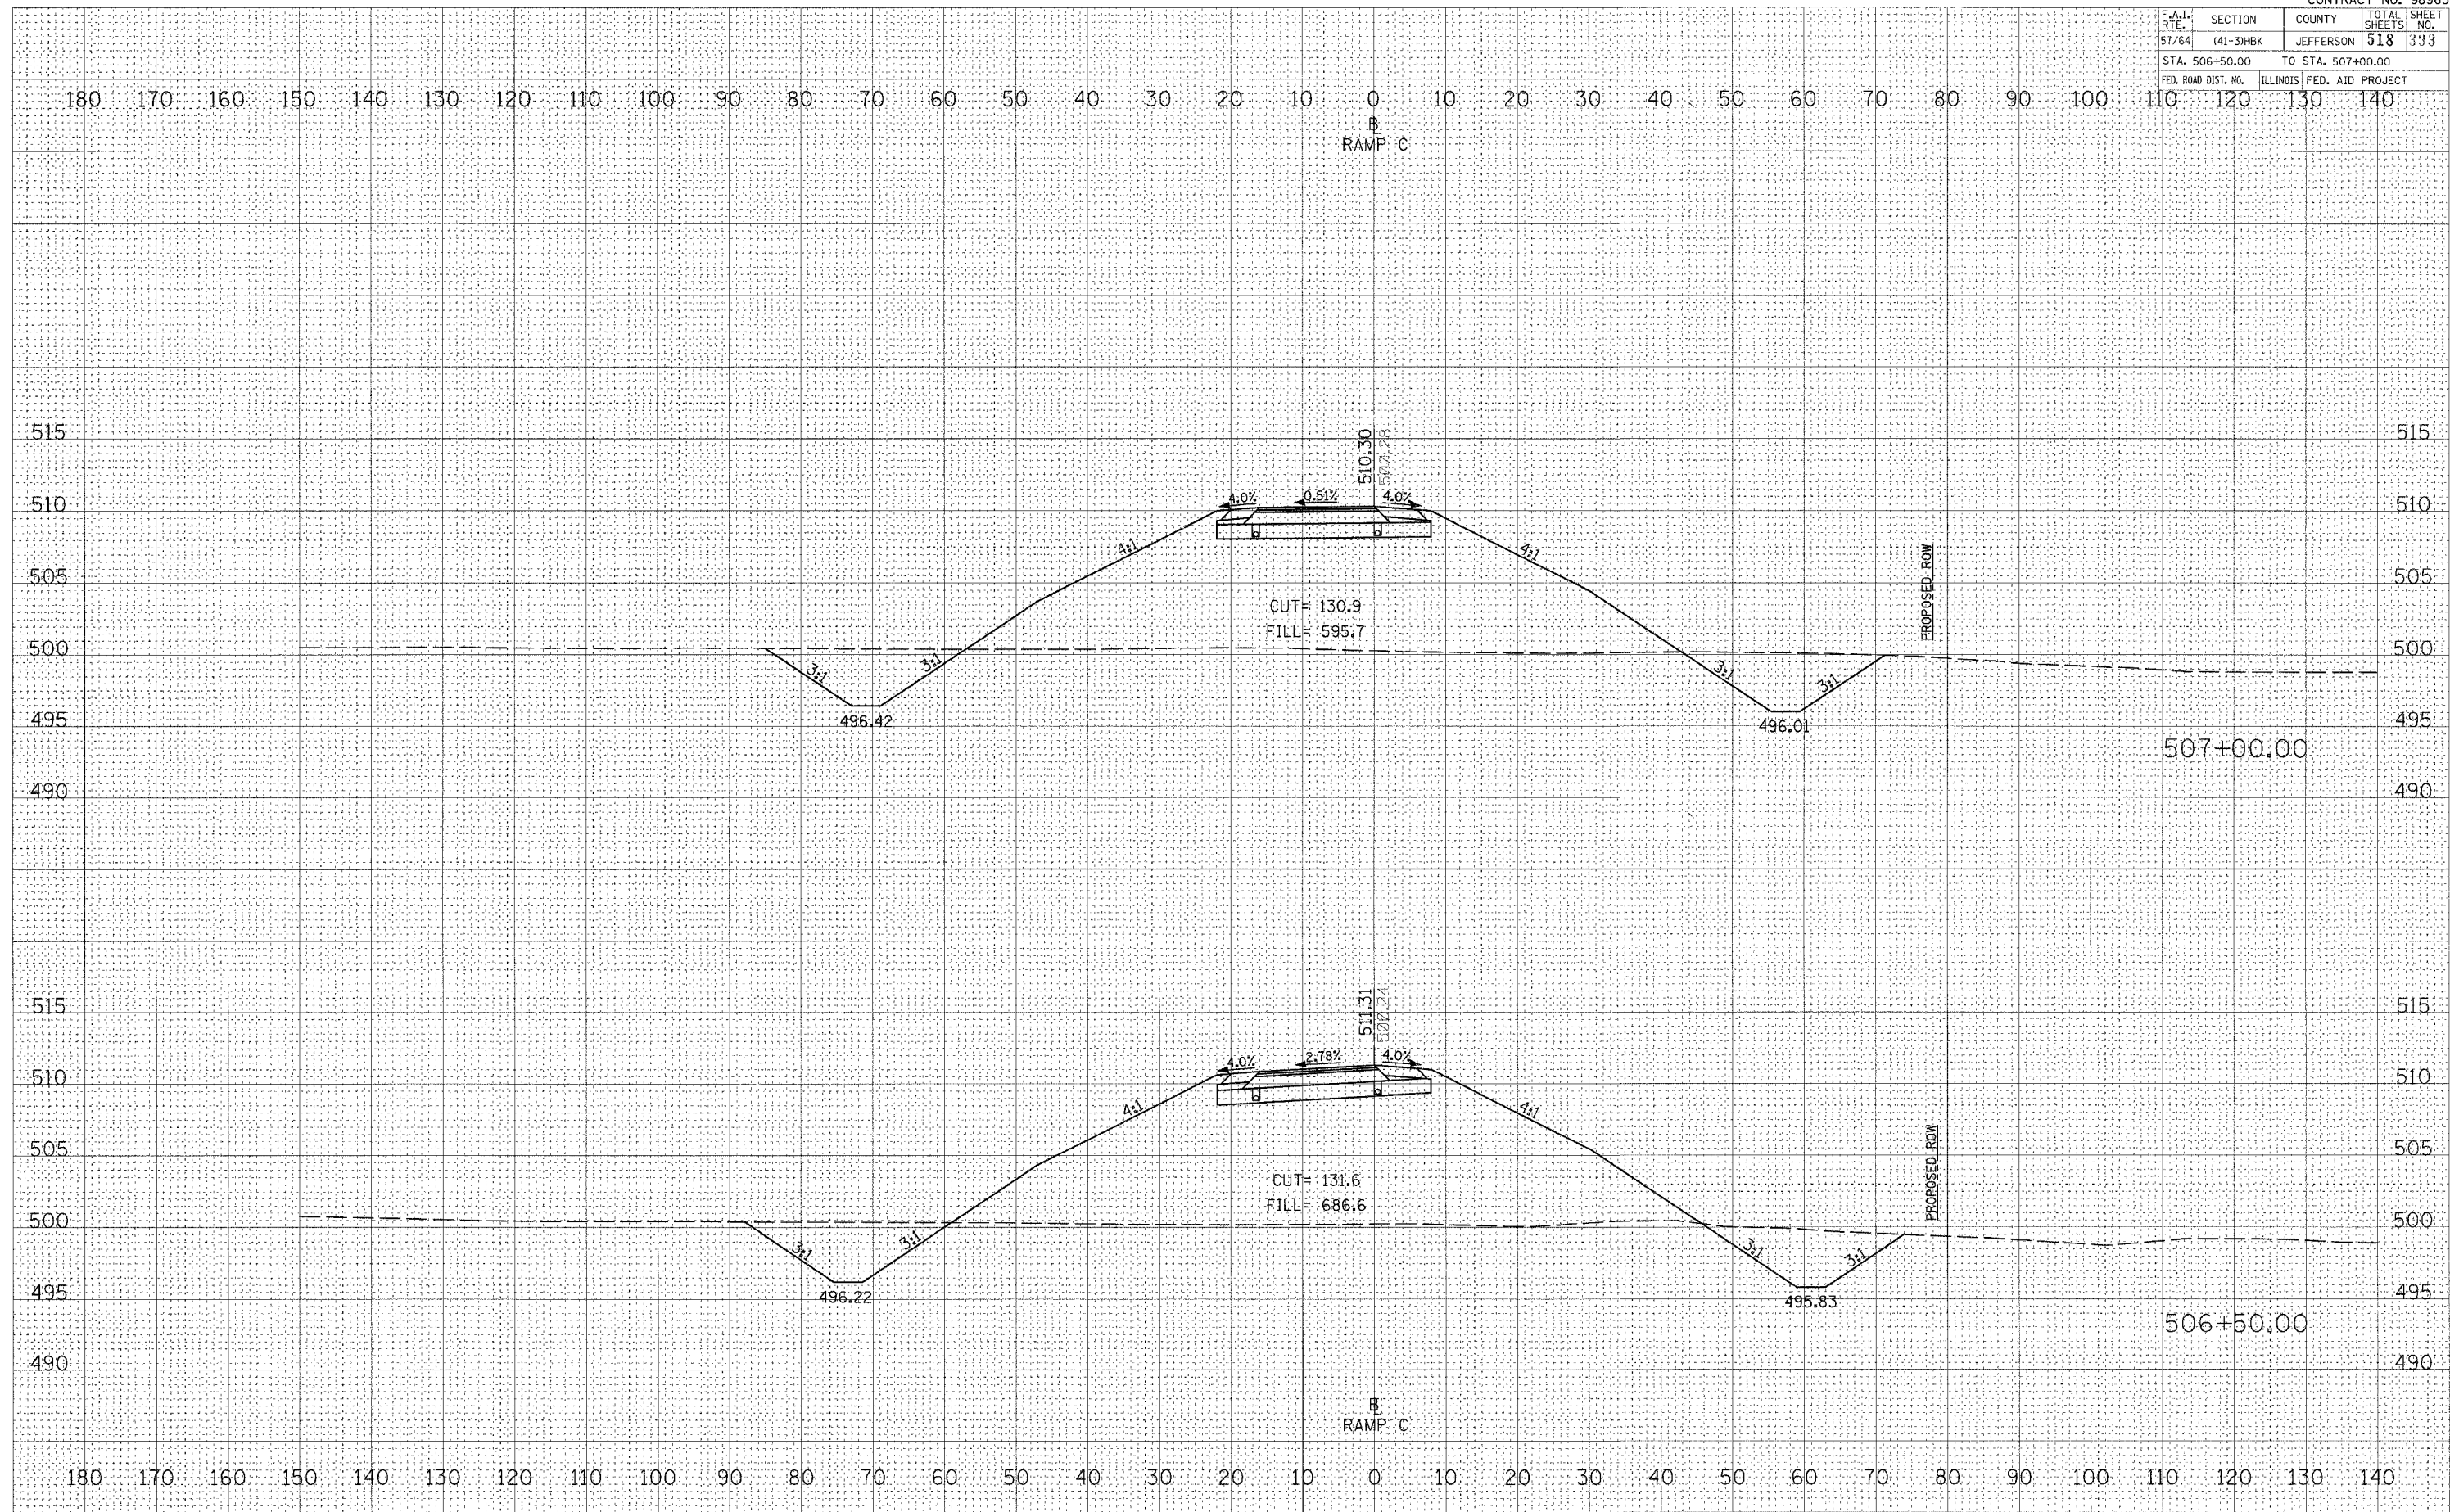

CROSS SECTIONS - PROPOSED RAMP C