


F.A.I. RTE.	SECTION	COUNTY	TOTAL SHEETS	SHEET NO.
57/64	41-3HBK	JEFFERSON	518	394
STA. 507+50.00 TO STA. 508+50.00				
FED. ROAD DIST. NO. ILLINOIS FED. AID PROJECT				

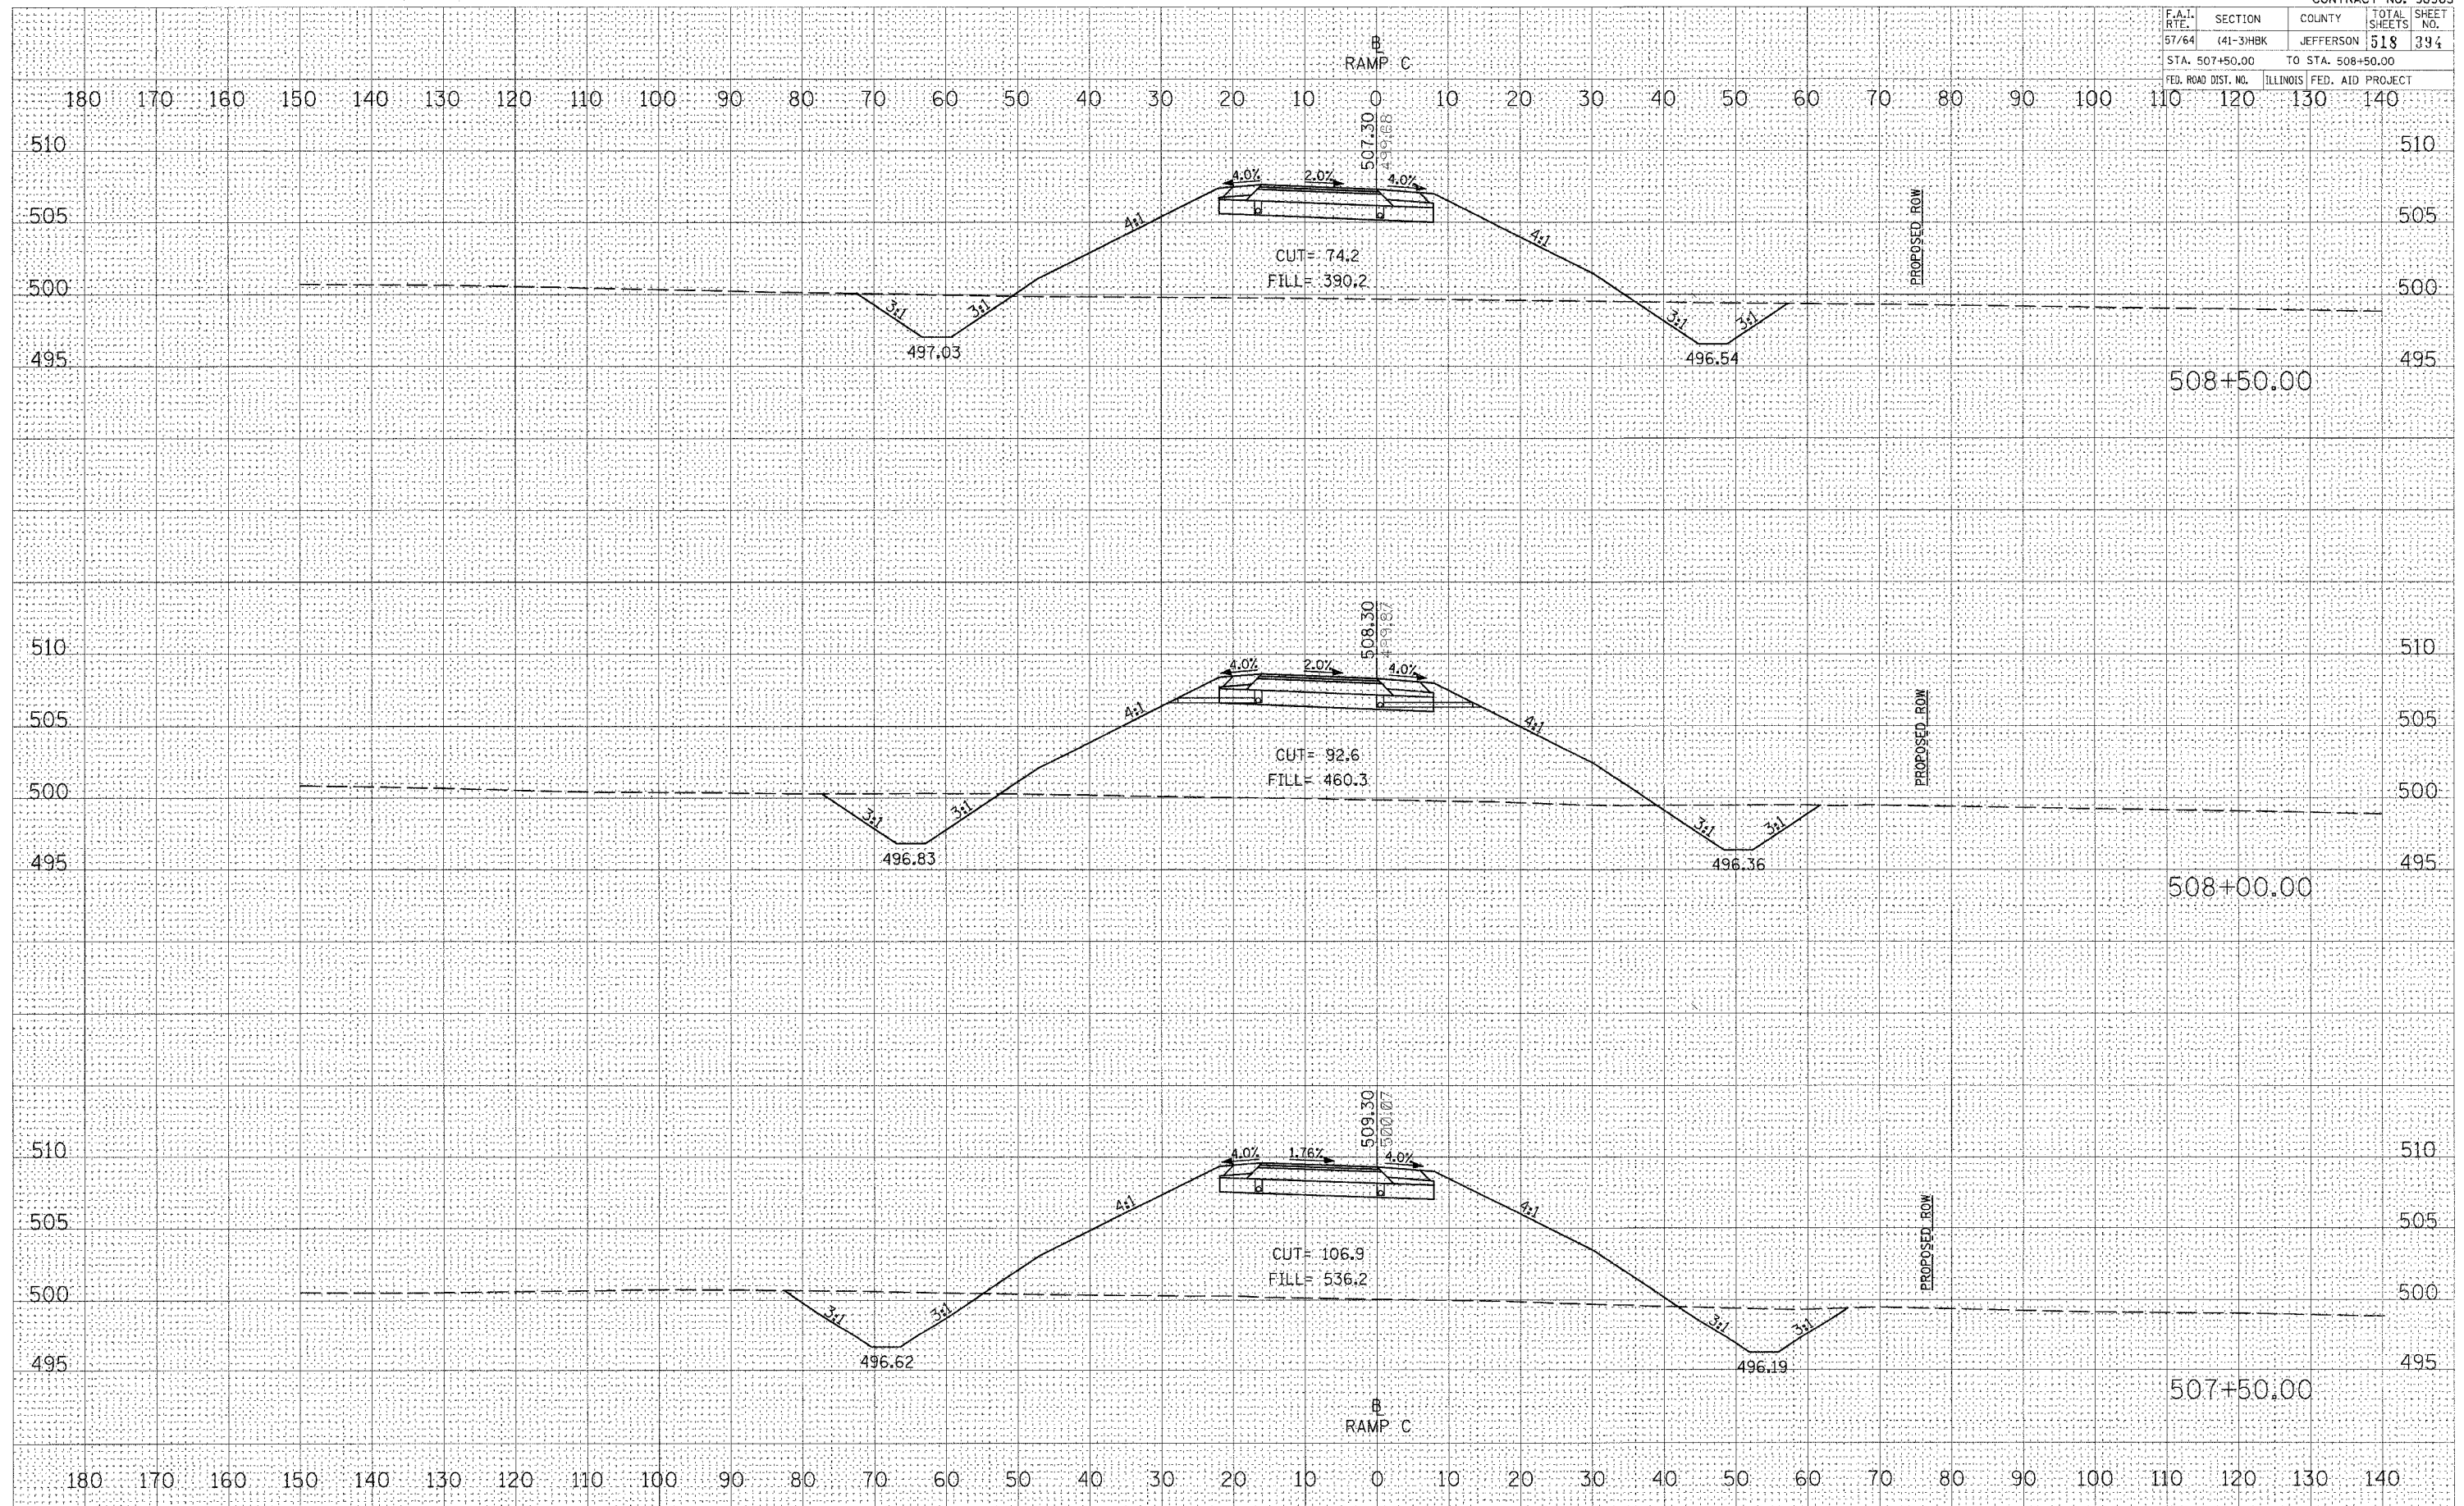

CROSS SECTIONS - PROPOSED RAMP C

DATE: _____ BY: _____
 SURVEYED: _____
 NOTE BOOK: _____
 TEMPLATE: _____
 AREAS: _____
 CHECKED: _____

DATE: _____ BY: _____
 ORIGINAL SURVEY: _____
 NOTE BOOK: _____
 TEMPLATE: _____
 AREAS: _____
 CHECKED: _____

PLOT DATE = 8/24/2007 11:48 AM
 FILE NAME = I:\98963\98963\DOT RAMP C\98963.DWG
 PLOT SCALE = 1/4" = 100'
 USER NAME = kev