


DATE	BY
DATE	BY
DATE	BY
DATE	BY
DATE	BY
DATE	BY

DATE	BY
DATE	BY
DATE	BY
DATE	BY
DATE	BY
DATE	BY

PLOT DATE = 03/22/2007 11:48 AM
 FILE NAME = I:\98963\8250\1\DOT RAMP C\PROPOSED RAMP C.DWG
 USER NAME = KAT

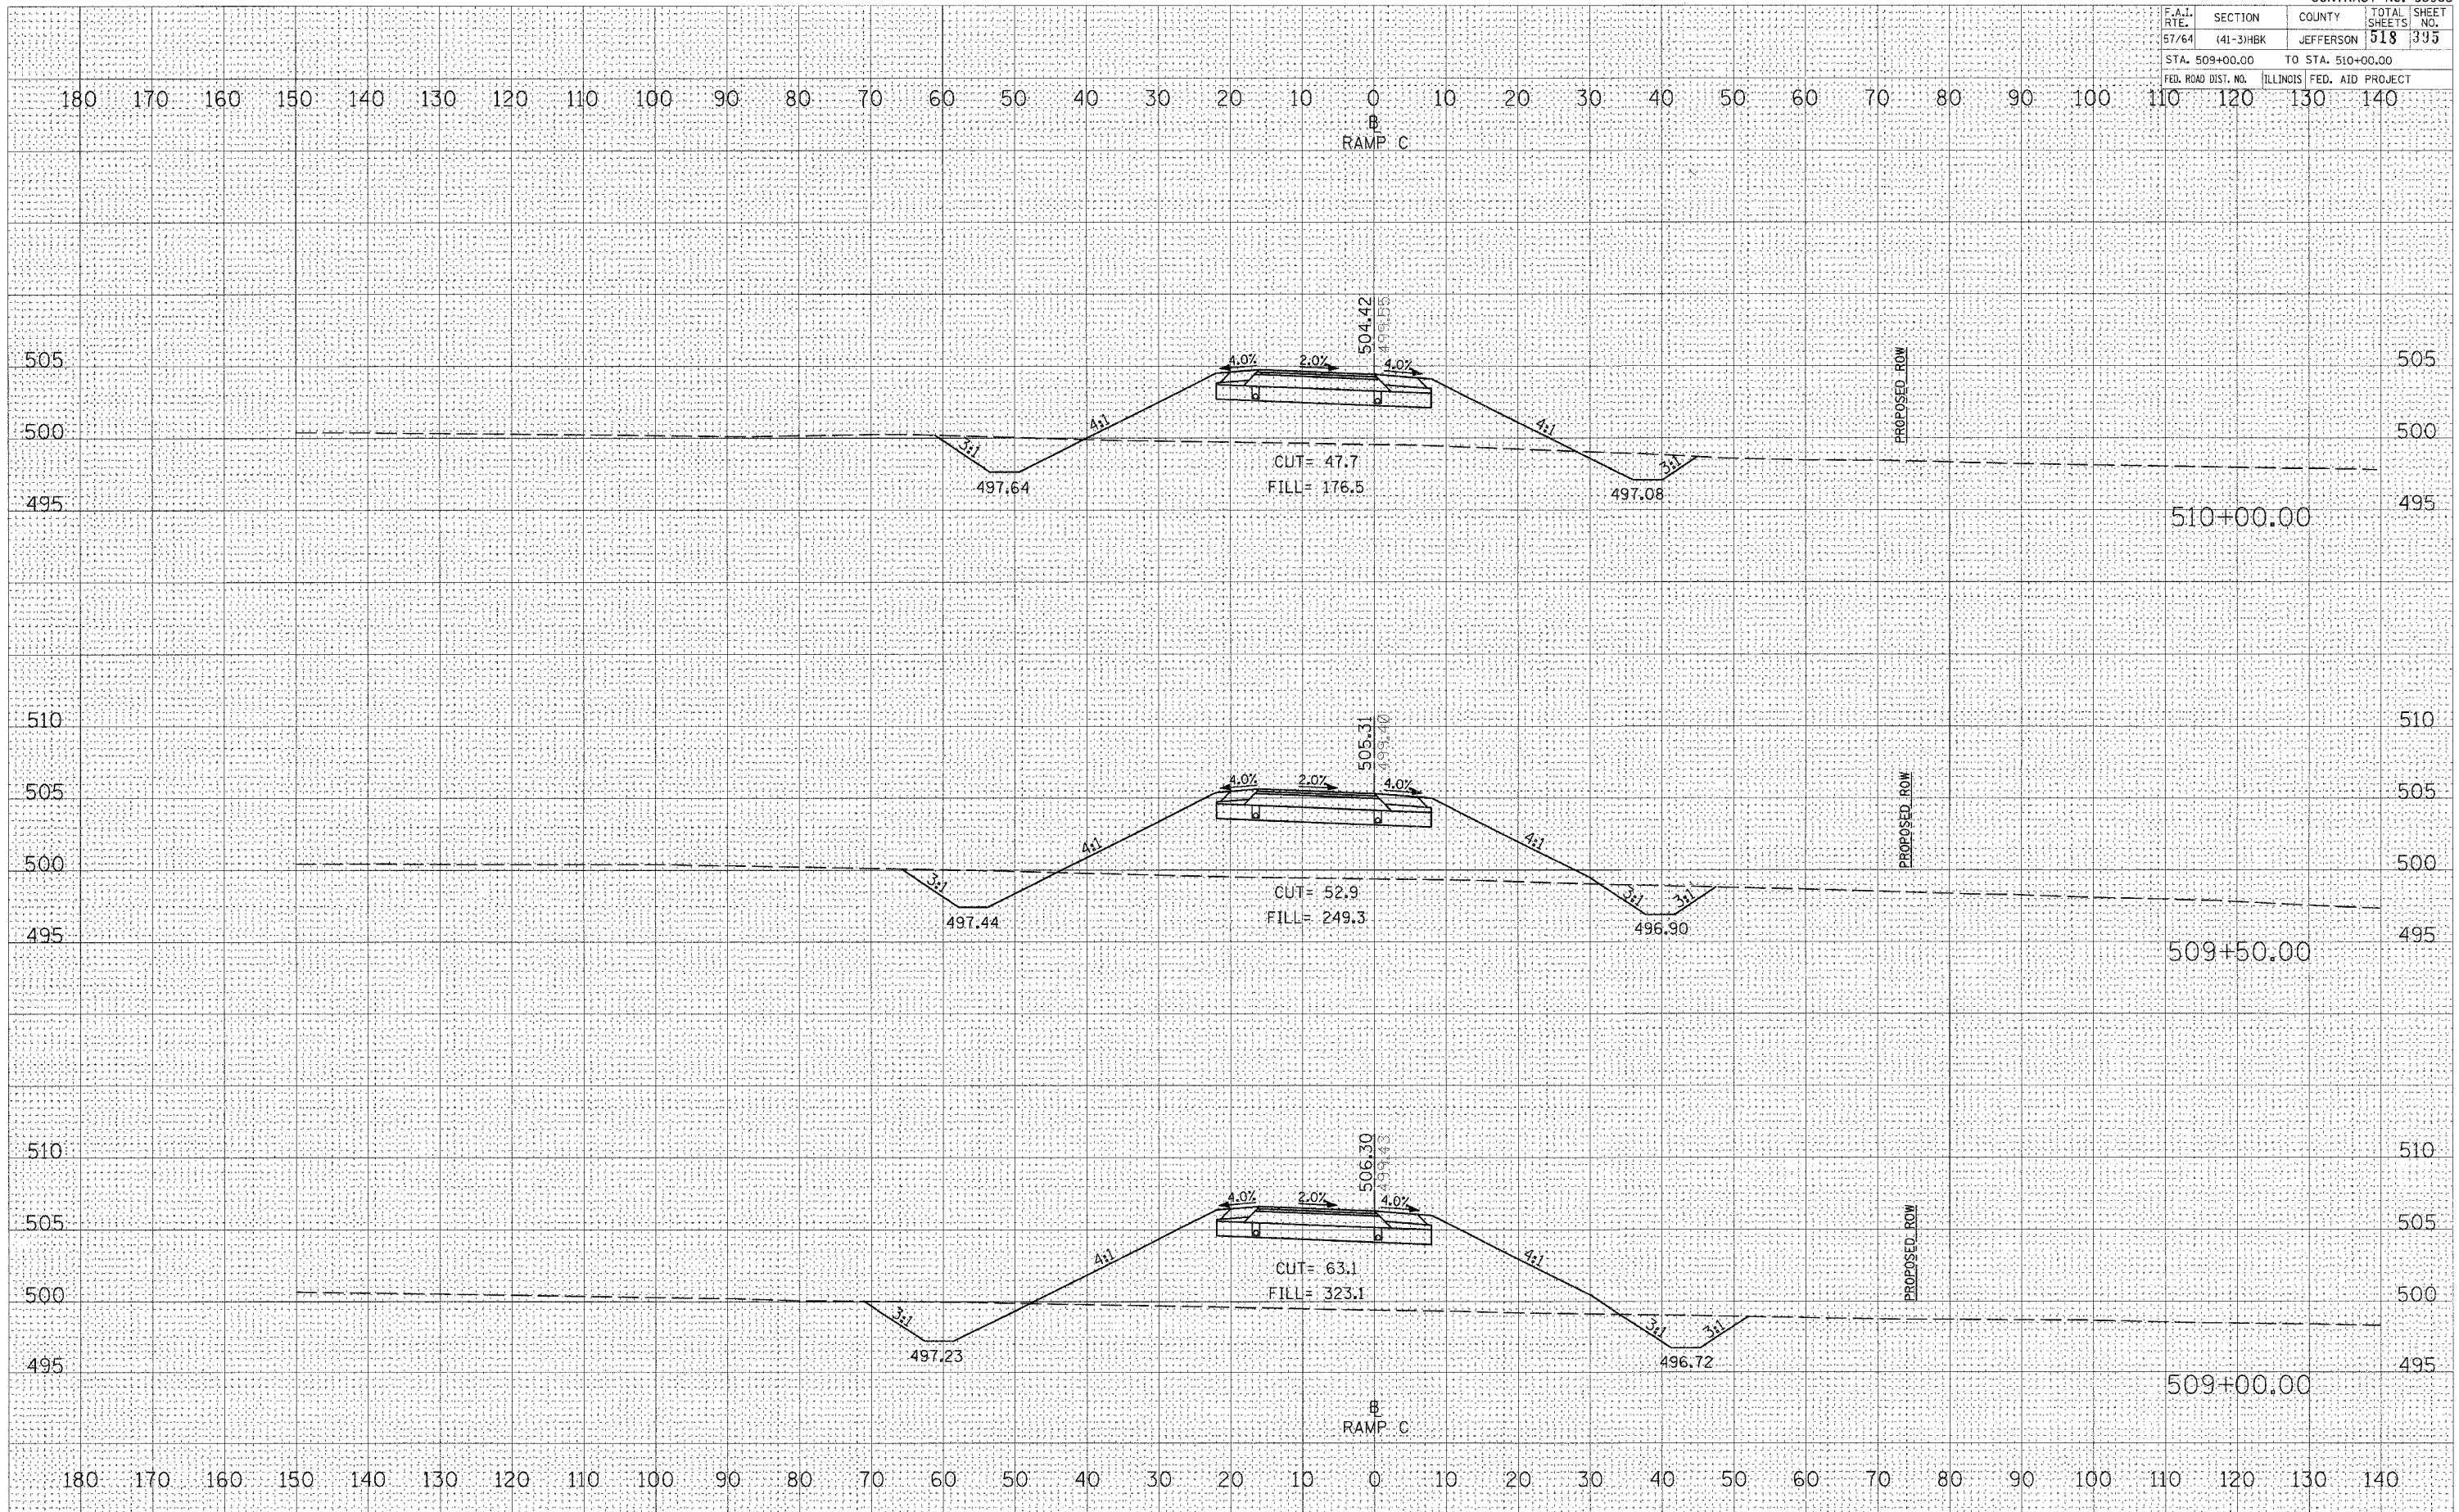

CROSS SECTIONS - PROPOSED RAMP C