


F.A.I. RTE.	SECTION	COUNTY	TOTAL SHEETS	SHEET NO.
57/64	(41-3)HBK	JEFFERSON	518	396
STA. 510+50.00		TO STA. 512+00.00		
FED. ROAD DIST. NO.		ILLINOIS FED. AID PROJECT		

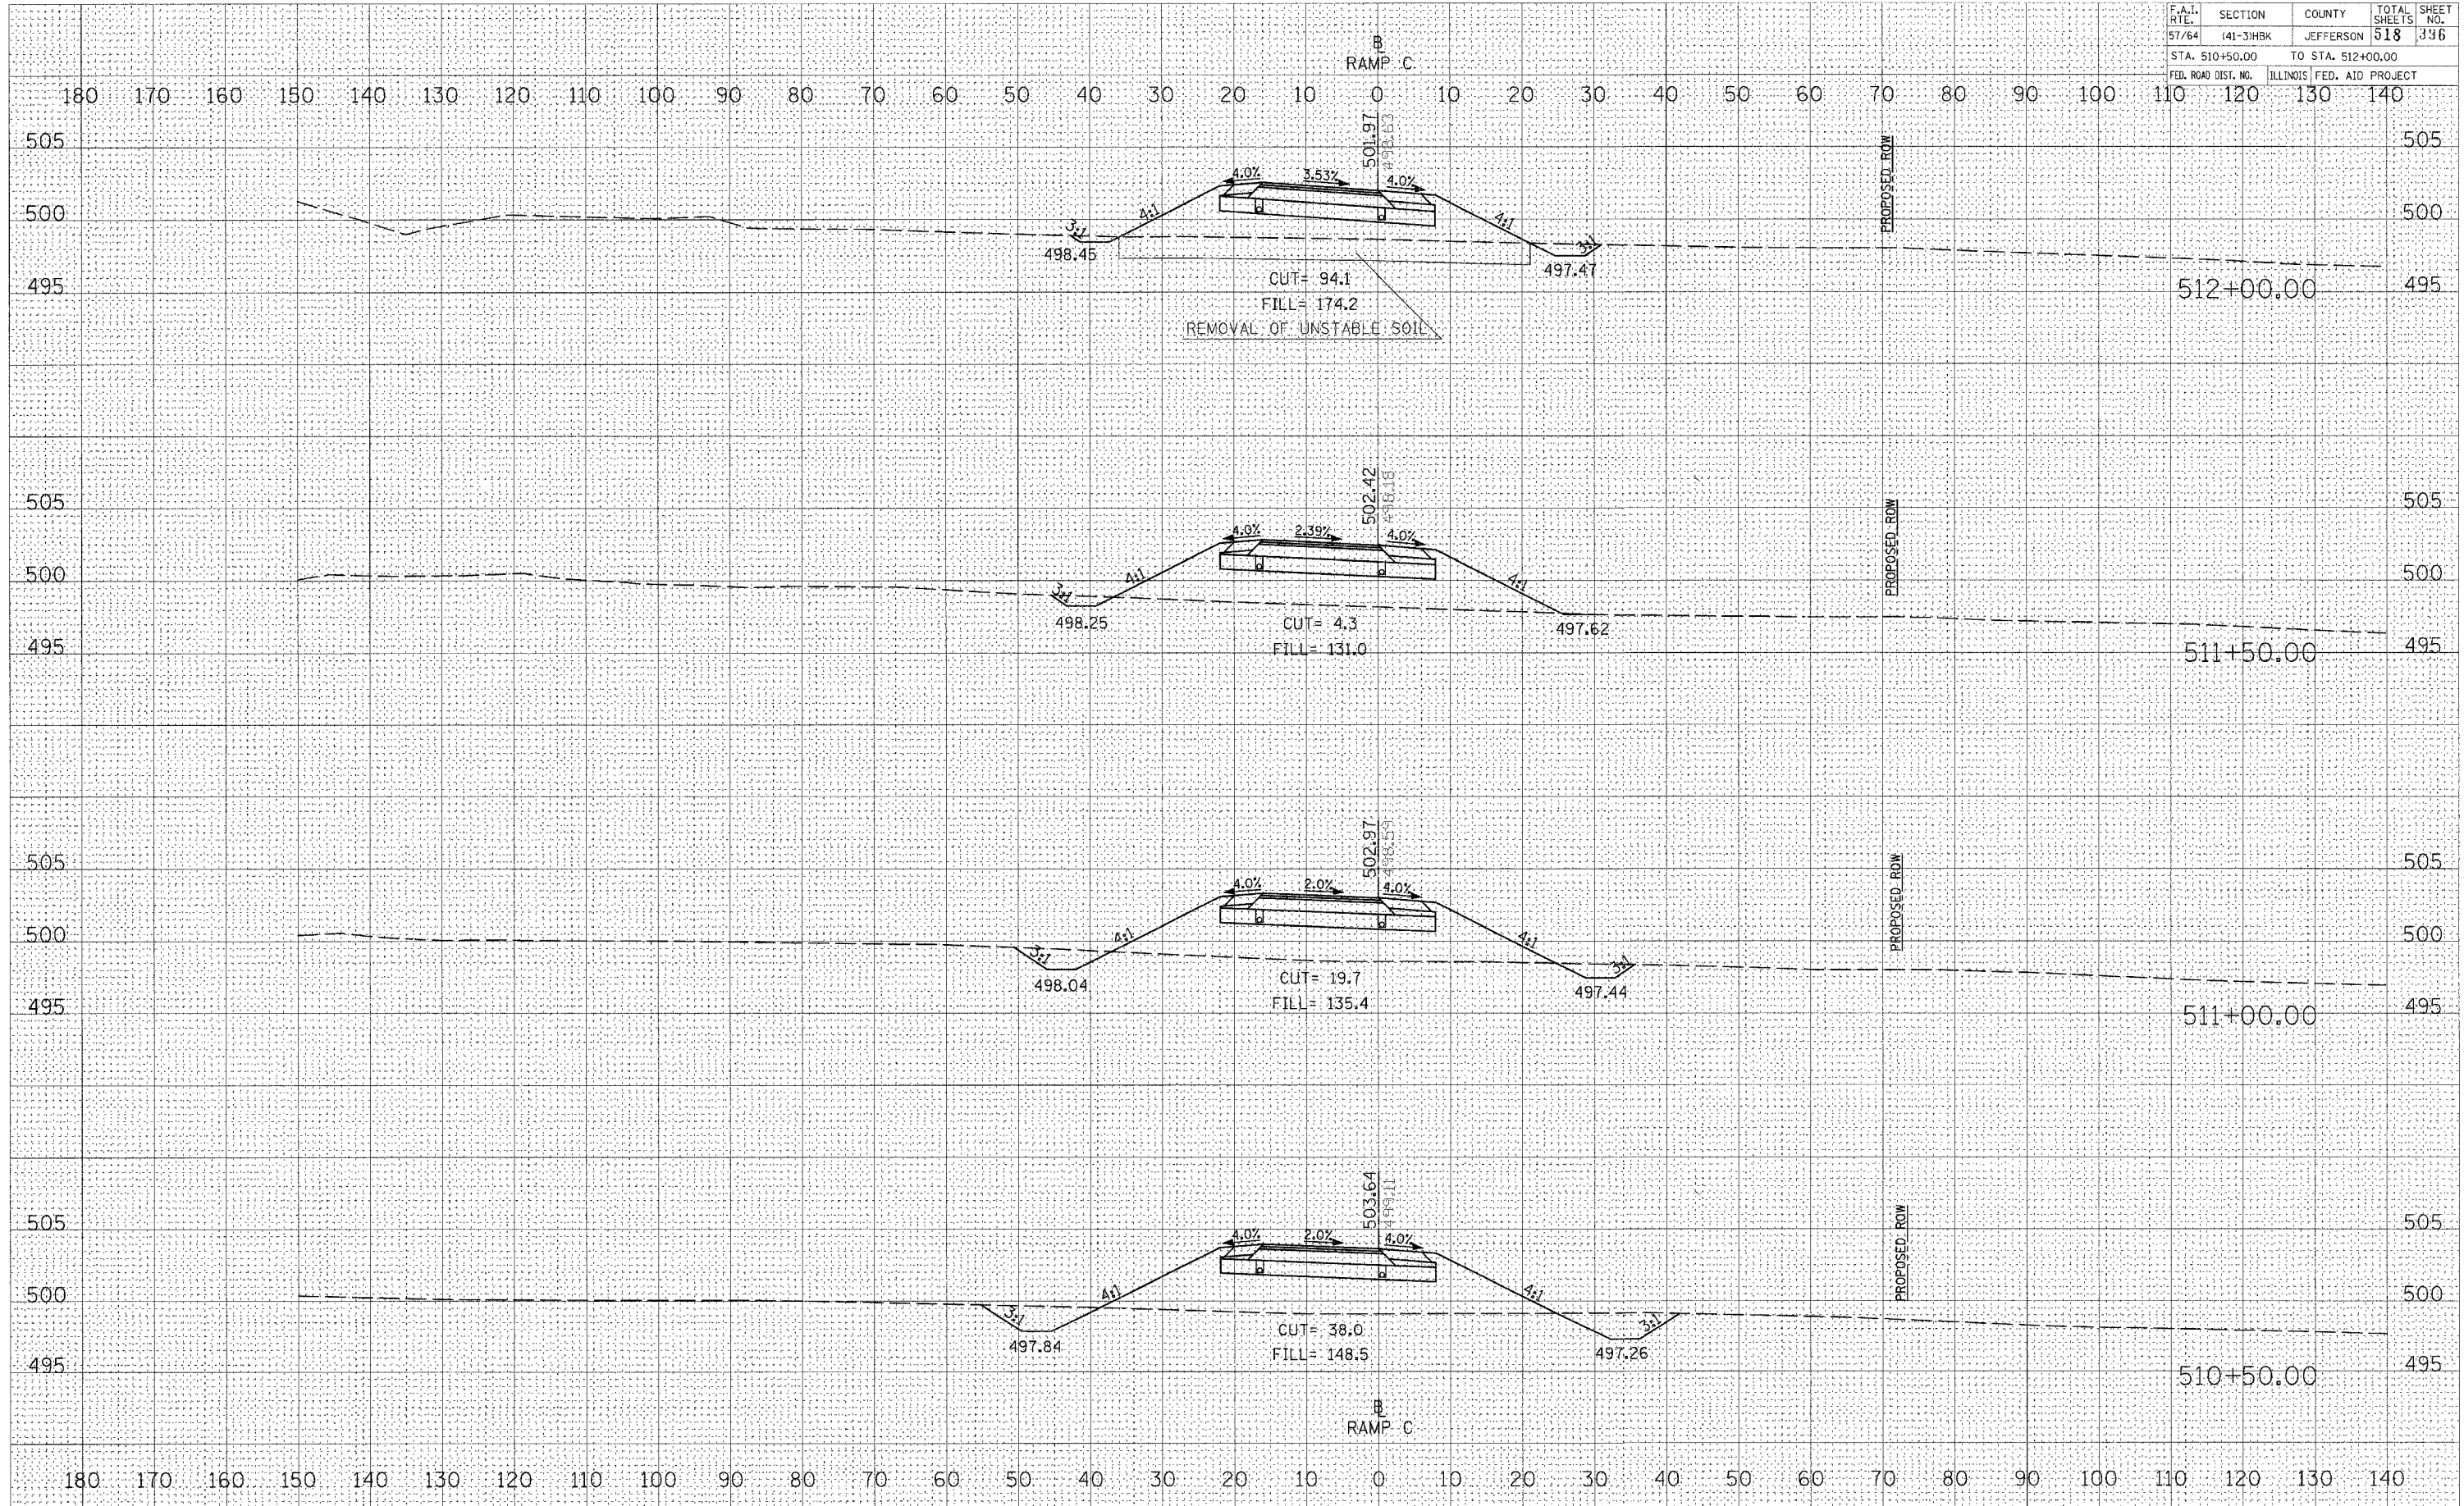

CROSS SECTIONS - PROPOSED RAMP C

FINAL SURVEY	SURVEYED	BY	DATE
NOTE BOOK	PLOTTED		
NO.	TEMPLATE		
	AREAS CHECKED		

ORIGINAL SURVEY	SURVEYED	BY	DATE
	PLOTTED		
	AREAS CHECKED		
	NO.		

PLOT DATE = 83/22/2887.1148 AM
 FILE NAME = I:\98963\98963\98963\DOT RAMP C\98963\98963.DWG
 USER NAME = JG
 USER WORK = 064