


F.A.I. SECTION	COUNTY	TOTAL SHEETS	SHEET NO.
57/64 (41-3)HBK	JEFFERSON	518	338
STA. 514+50.00 TO STA. 516+00.00		ILLINOIS FED. AID PROJECT	

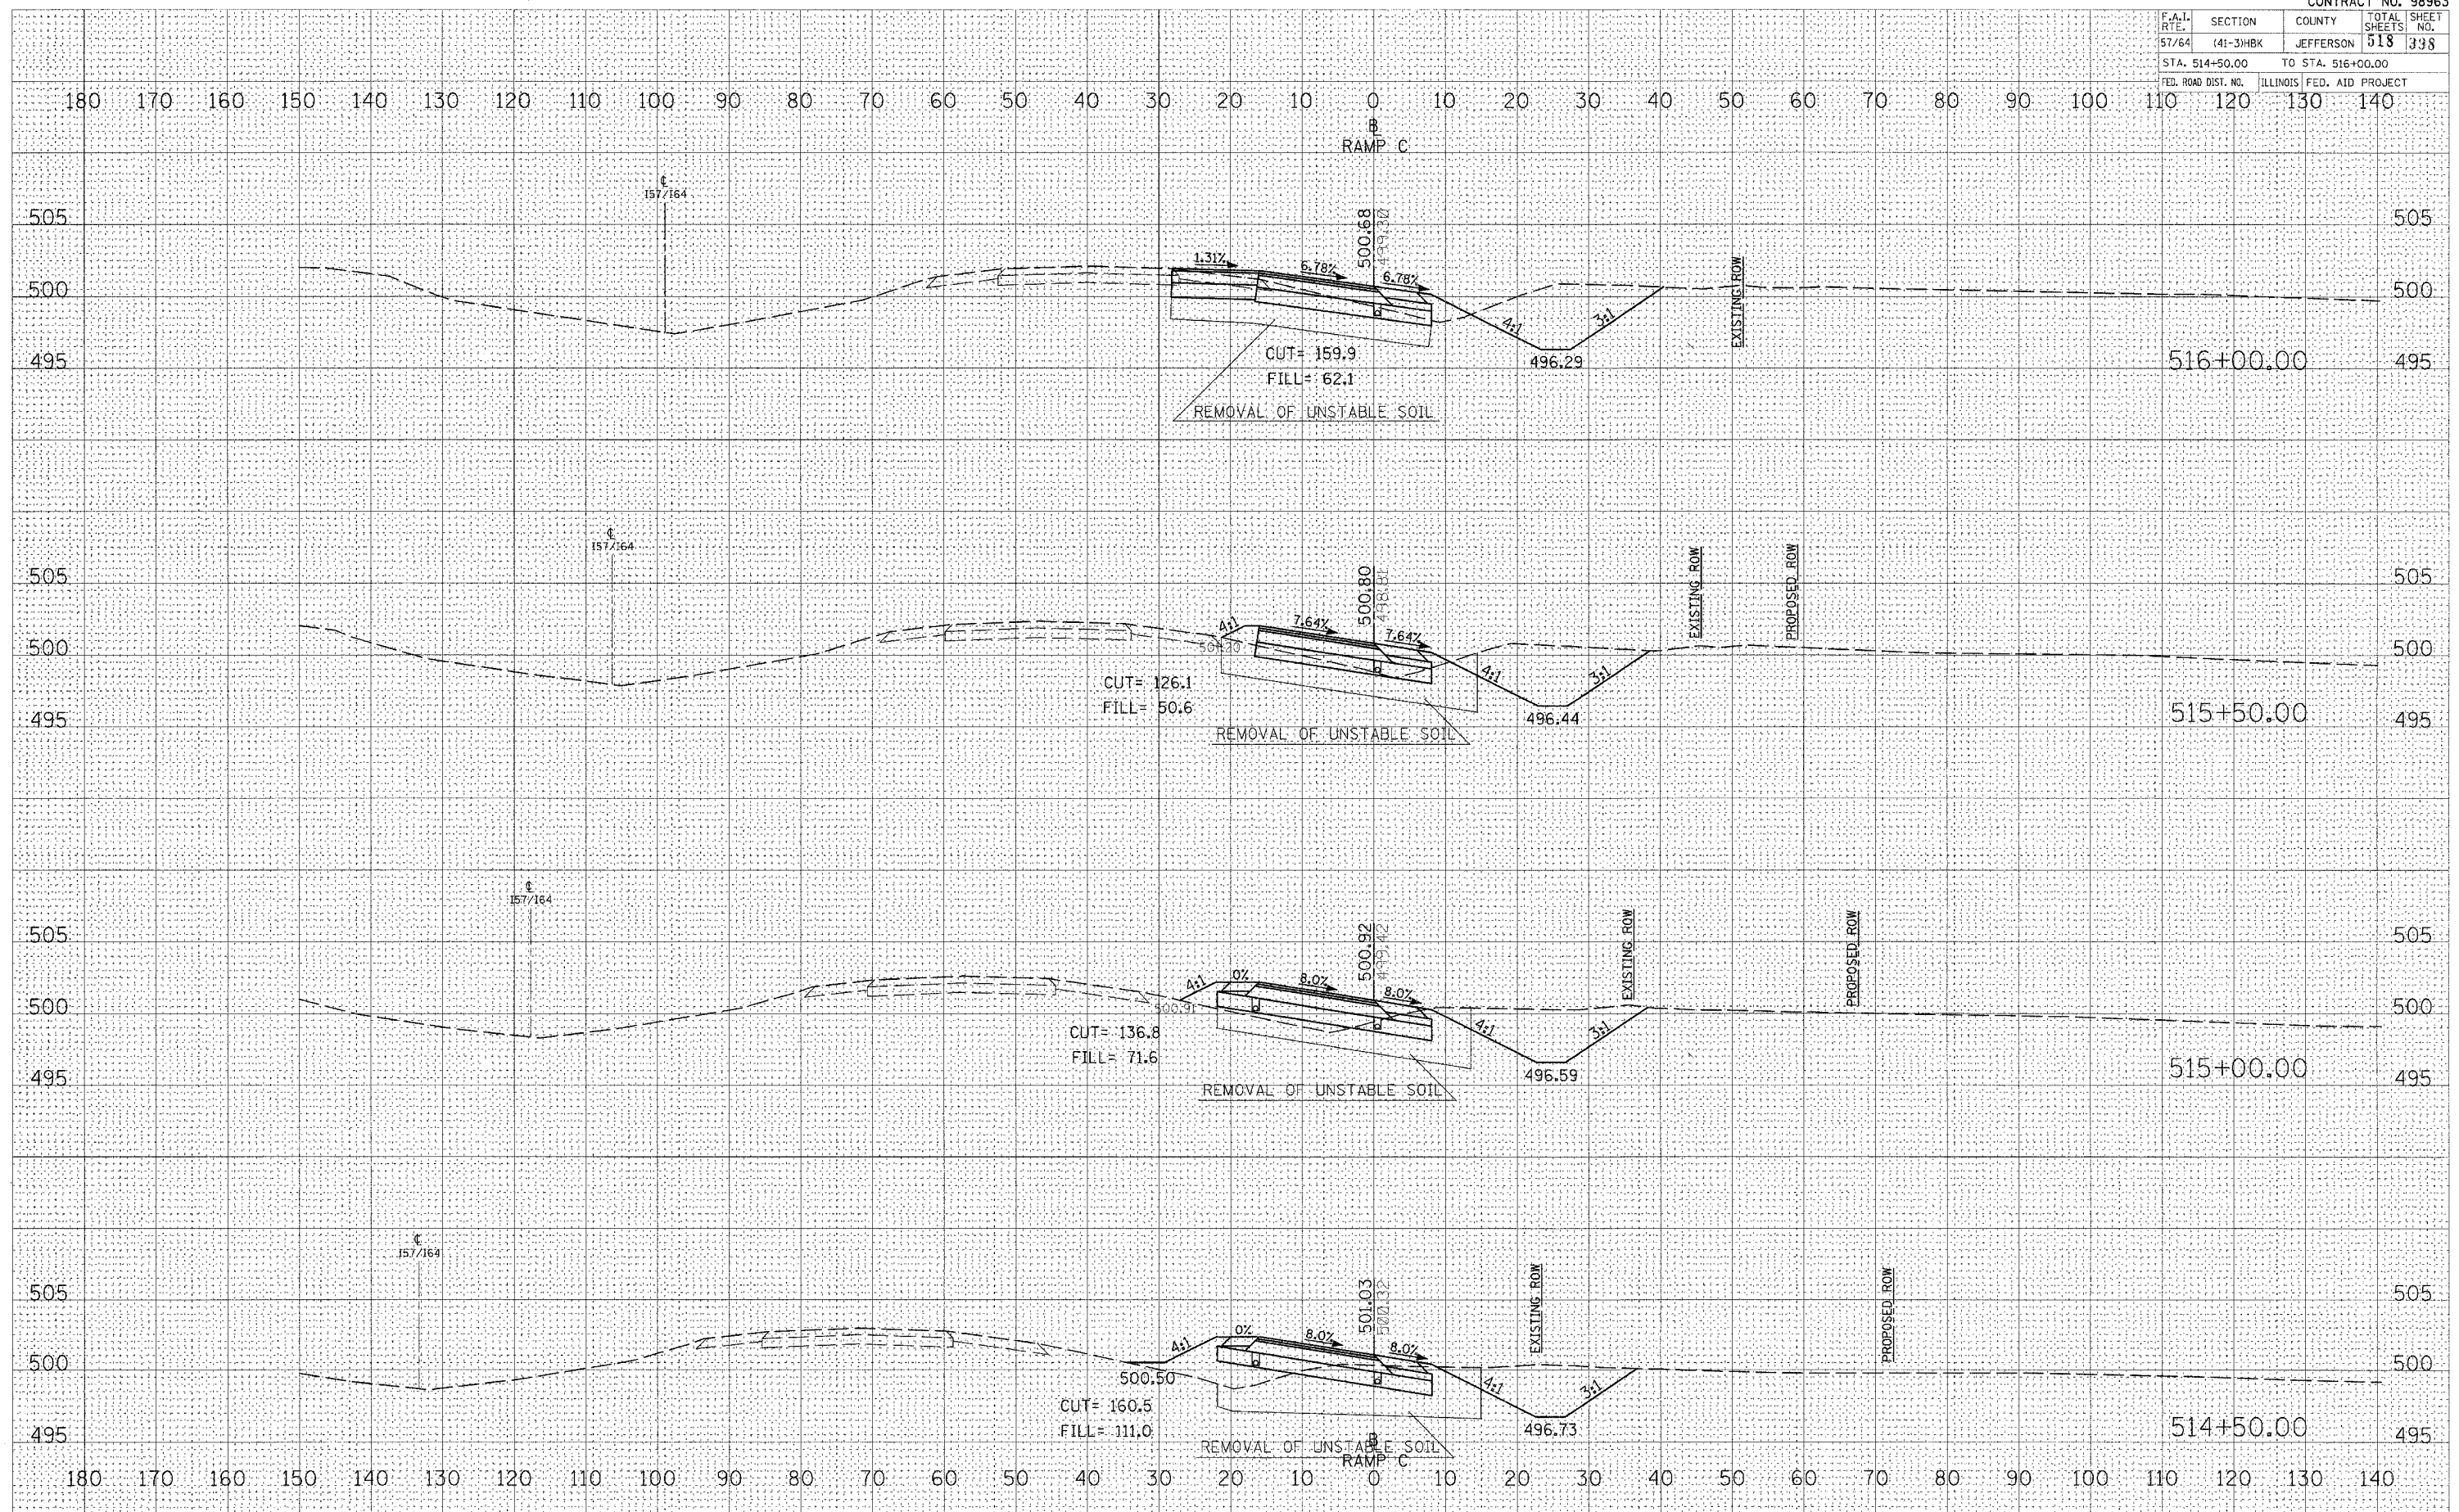

CROSS SECTIONS - PROPOSED RAMP C

FINAL SURVEY

DATE	BY

NO. \_\_\_\_\_

ORIGINAL SURVEY

DATE	BY

NO. \_\_\_\_\_

PLOT DATE = 03/22/2007 11:48 AM  
 FILE NAME = I:\98\98a\98a2015a\DOT RAMP C\Proposed RAMP C.dwg  
 PLOT SCALE = 0.0000 / IN.  
 USER NAME = AWT