


F.A.I. RTE	SECTION	COUNTY	TOTAL SHEETS	SHEET NO.
57/64	(41-3)HBK	JEFFERSON	518	400
STA. 518+50.00 TO STA. 520+00.00				
FED. ROAD DIST. NO.			ILLINOIS FED. AID PROJECT	

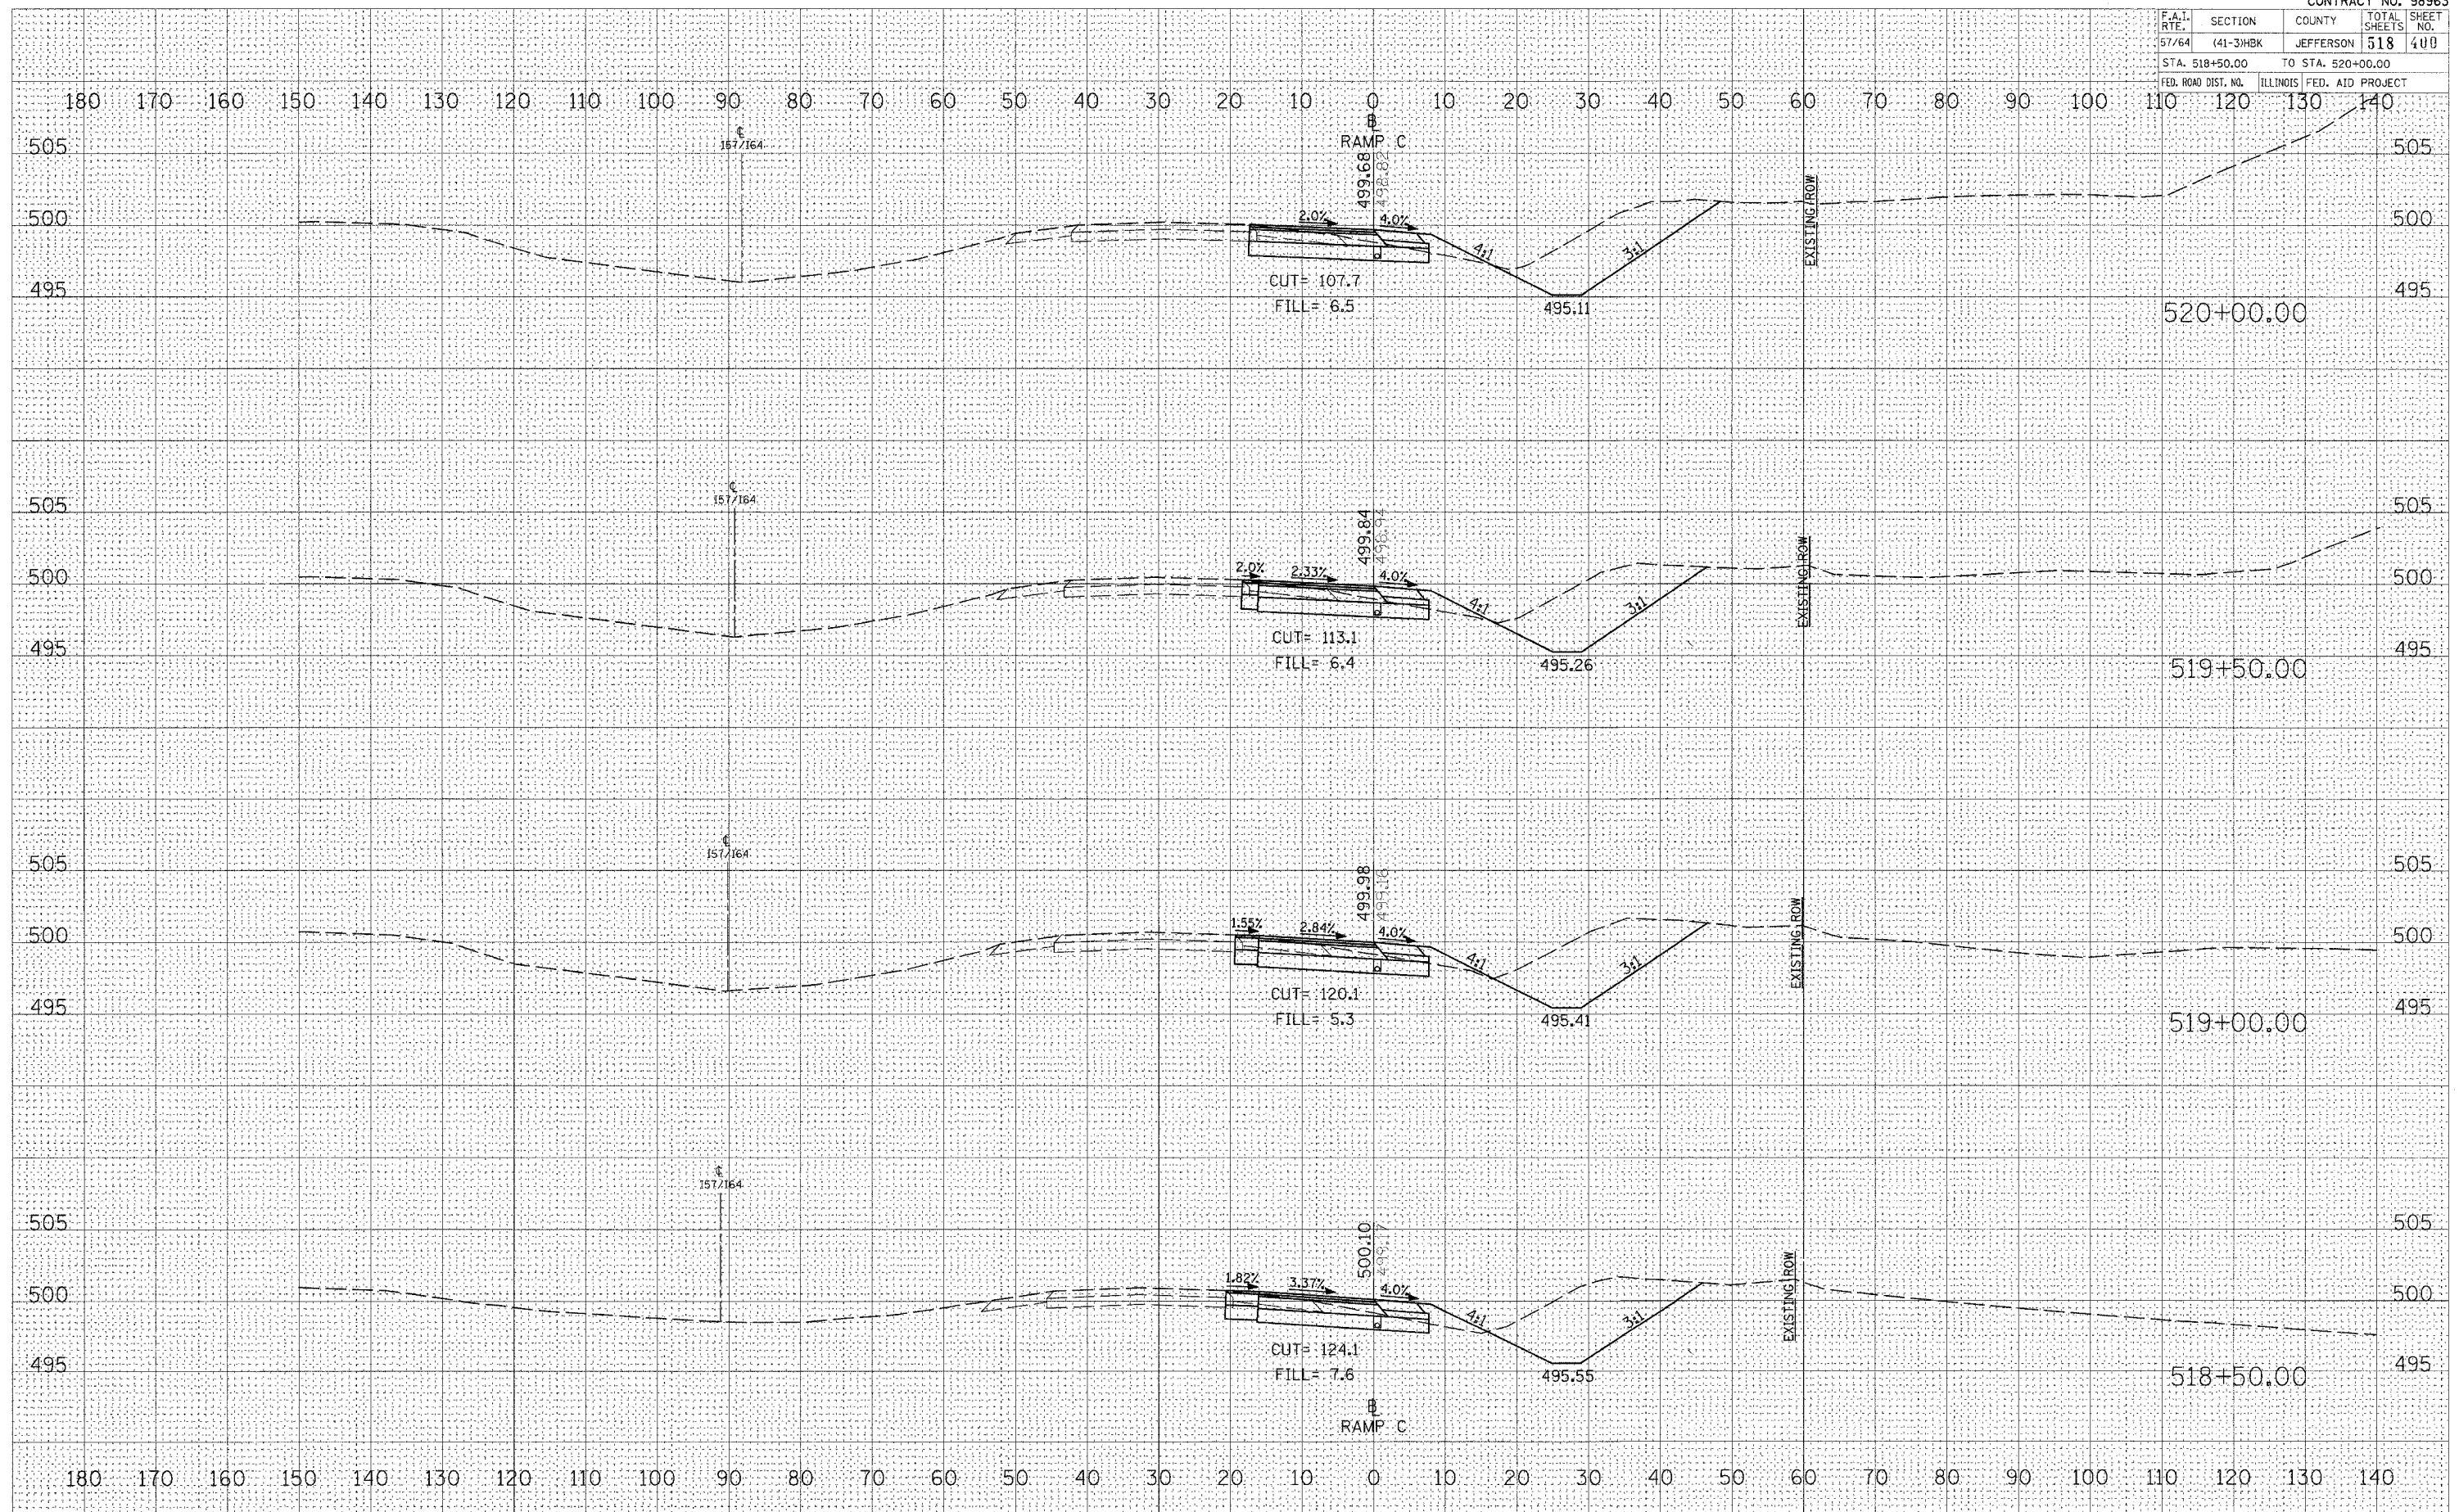

FINAL SURVEY

DATE	BY
SURVEY	PLOTTED
NOTE BOOK	TEMPLATE
NO.	AREAS CHECKED

ORIGINAL SURVEY

DATE	BY
SURVEY	PLOTTED
NOTE BOOK	TEMPLATE
NO.	AREAS CHECKED

PLOT DATE = 05/22/2007 11:48 AM  
 FILE NAME = I:\198\198a\98a201\1001 RAMP C\1001 RAMP C.dwg  
 PLOT SCALE = 1/8" = 100'  
 USER NAME =

CROSS SECTIONS - PROPOSED RAMP C