


F.A.I. RT.:	SECTION	COUNTY	TOTAL SHEETS	SHEET NO.
57/64	(41-3)HBK	JEFFERSON	518	401
STA. 520+50.00		TO STA. 521+50.00		
FED. ROAD DIST. NO.		ILLINOIS FED. AID PROJECT		

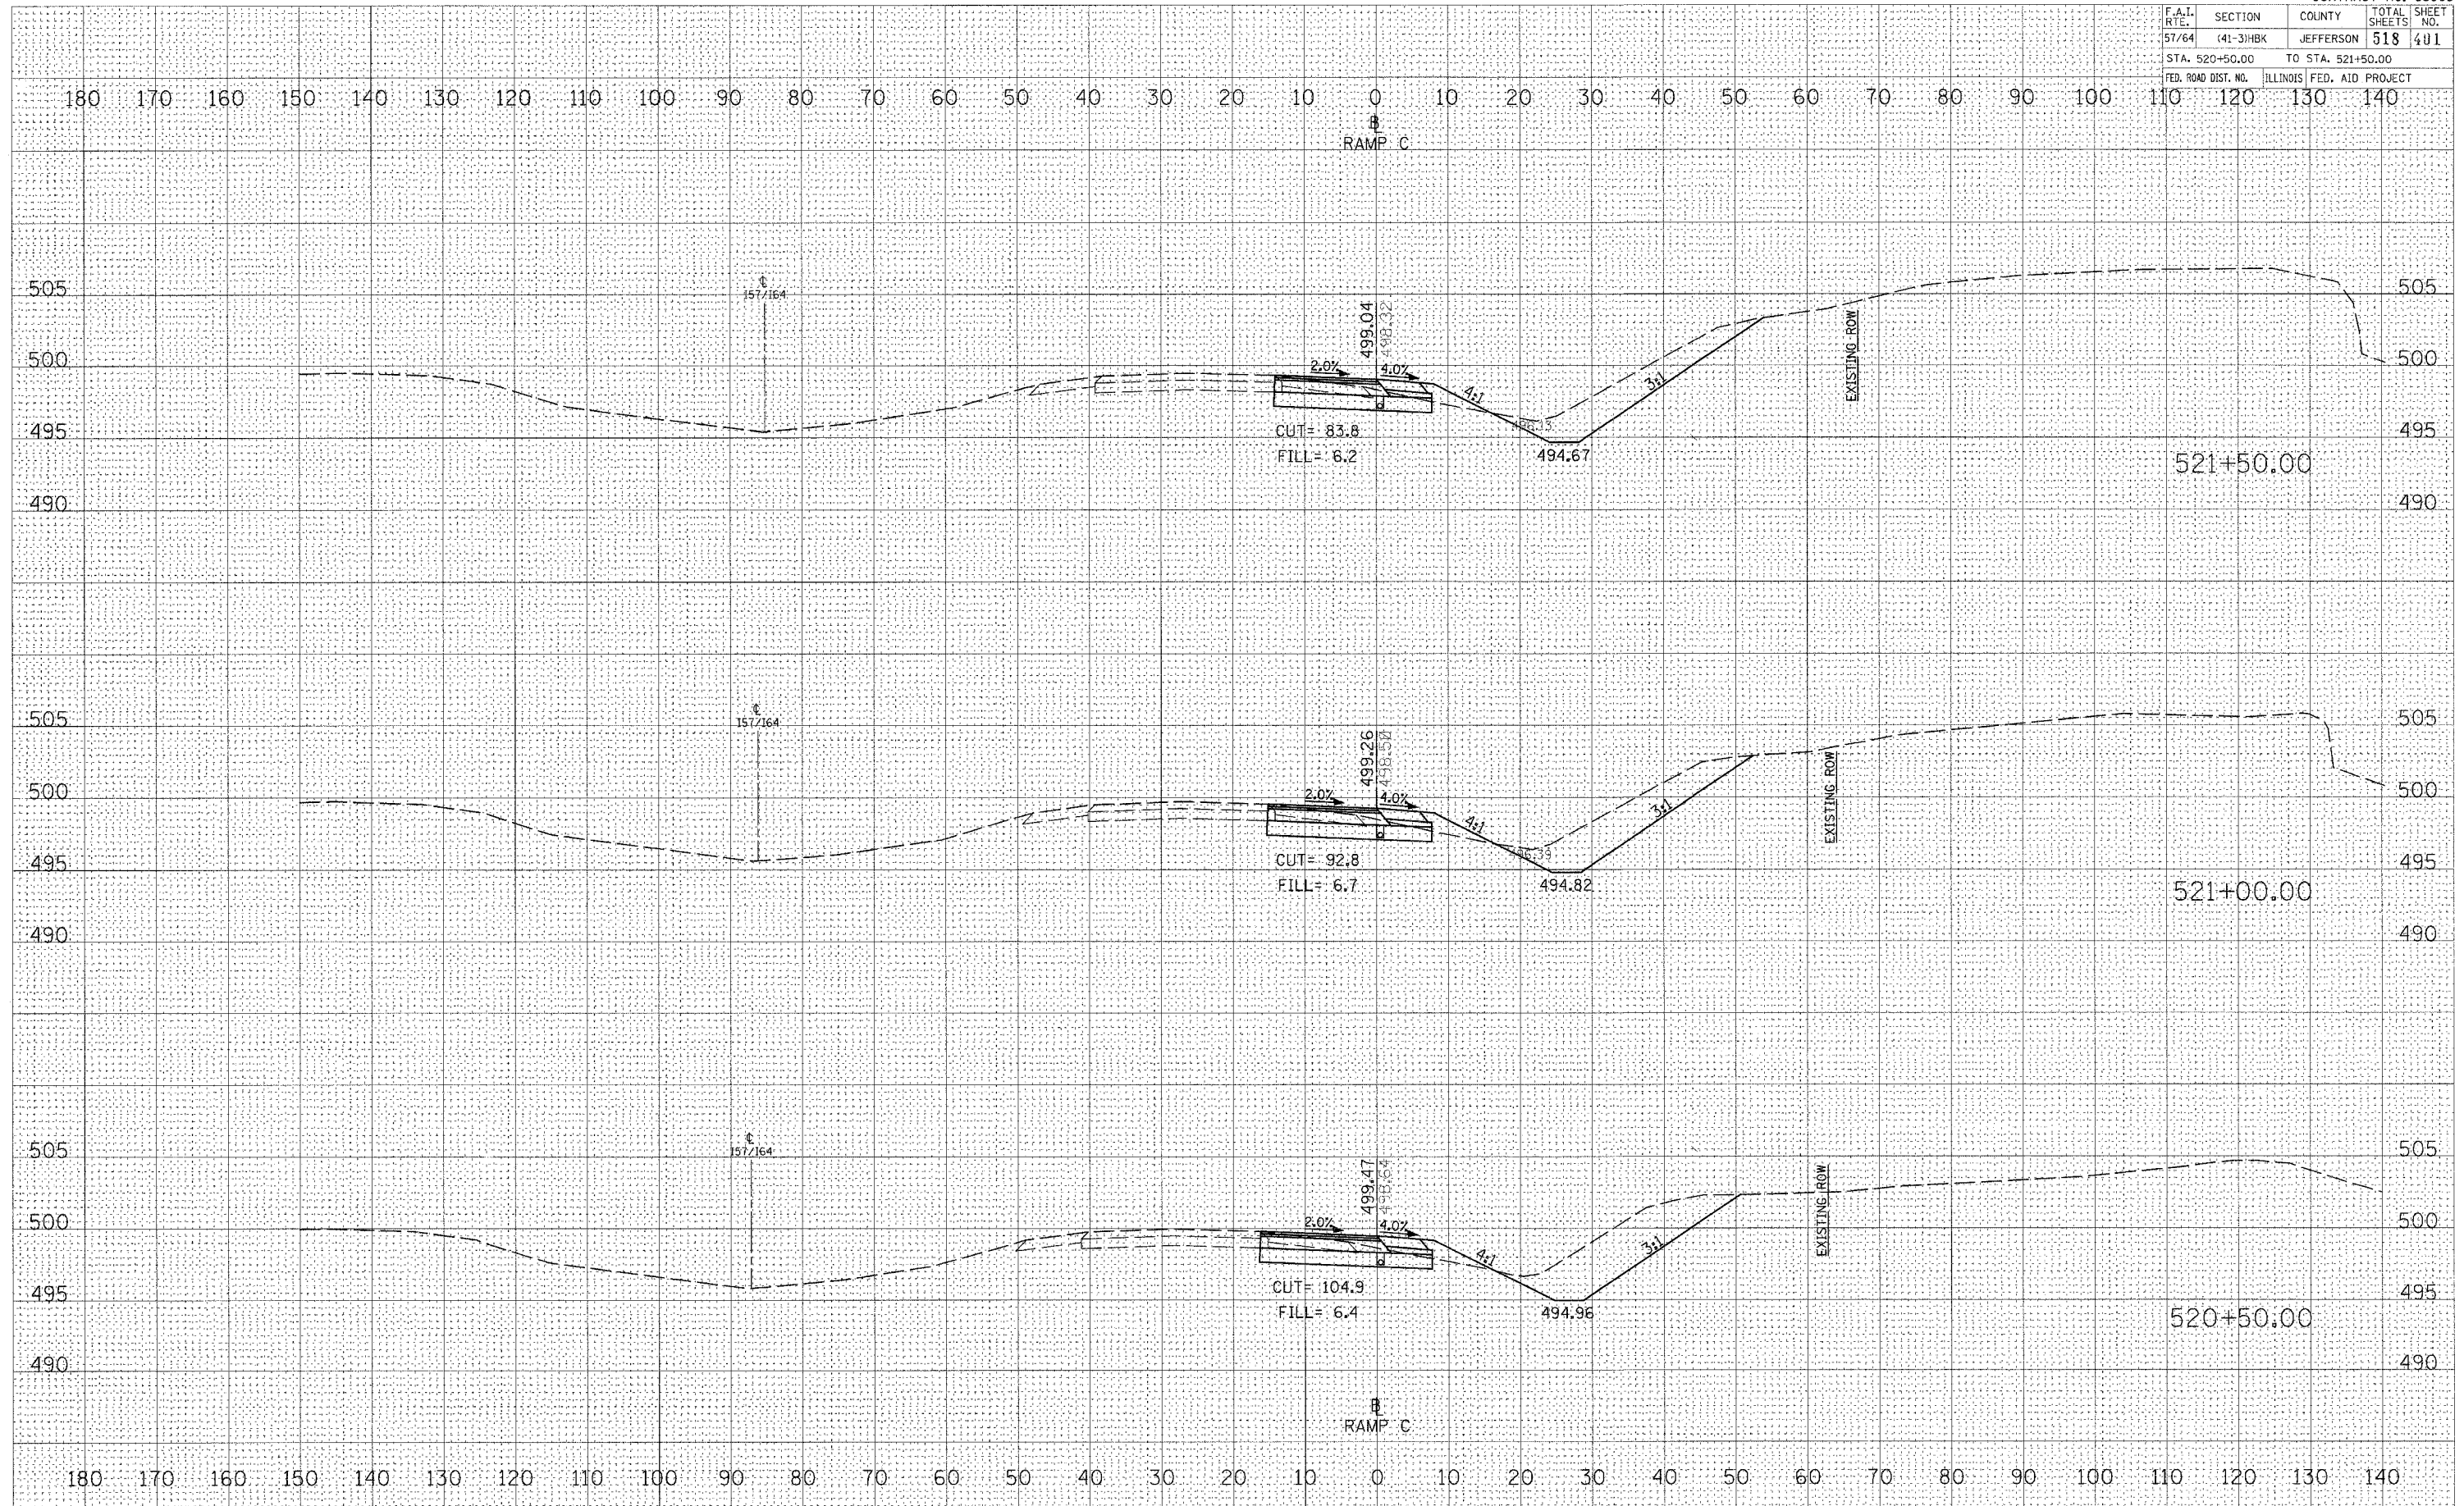

CROSS SECTIONS - PROPOSED RAMP C

FINAL SURVEY	DATE
SURVEYED	BY
NOTED	BY
AREAS CHECKED	BY

ORIGINAL SURVEY	DATE
SURVEYED	BY
NOTED	BY
AREAS CHECKED	BY

PLOT DATE = 03/22/2007 11:48 AM
 FILE NAME = H:\98963\98963\DOT RAMP C\98963\98963.DOT
 PLOT SCALE = 1/8" = 100' / IN.
 USER NAME = kwt