


F.A.I. RTE.	SECTION	COUNTY	TOTAL SHEETS	SHEET NO.
57/64	141-318K	JEFFERSON	518	404
STA. 525+00.00		TO STA. 526+50.00		
ILLINOIS FED. AID PROJECT				

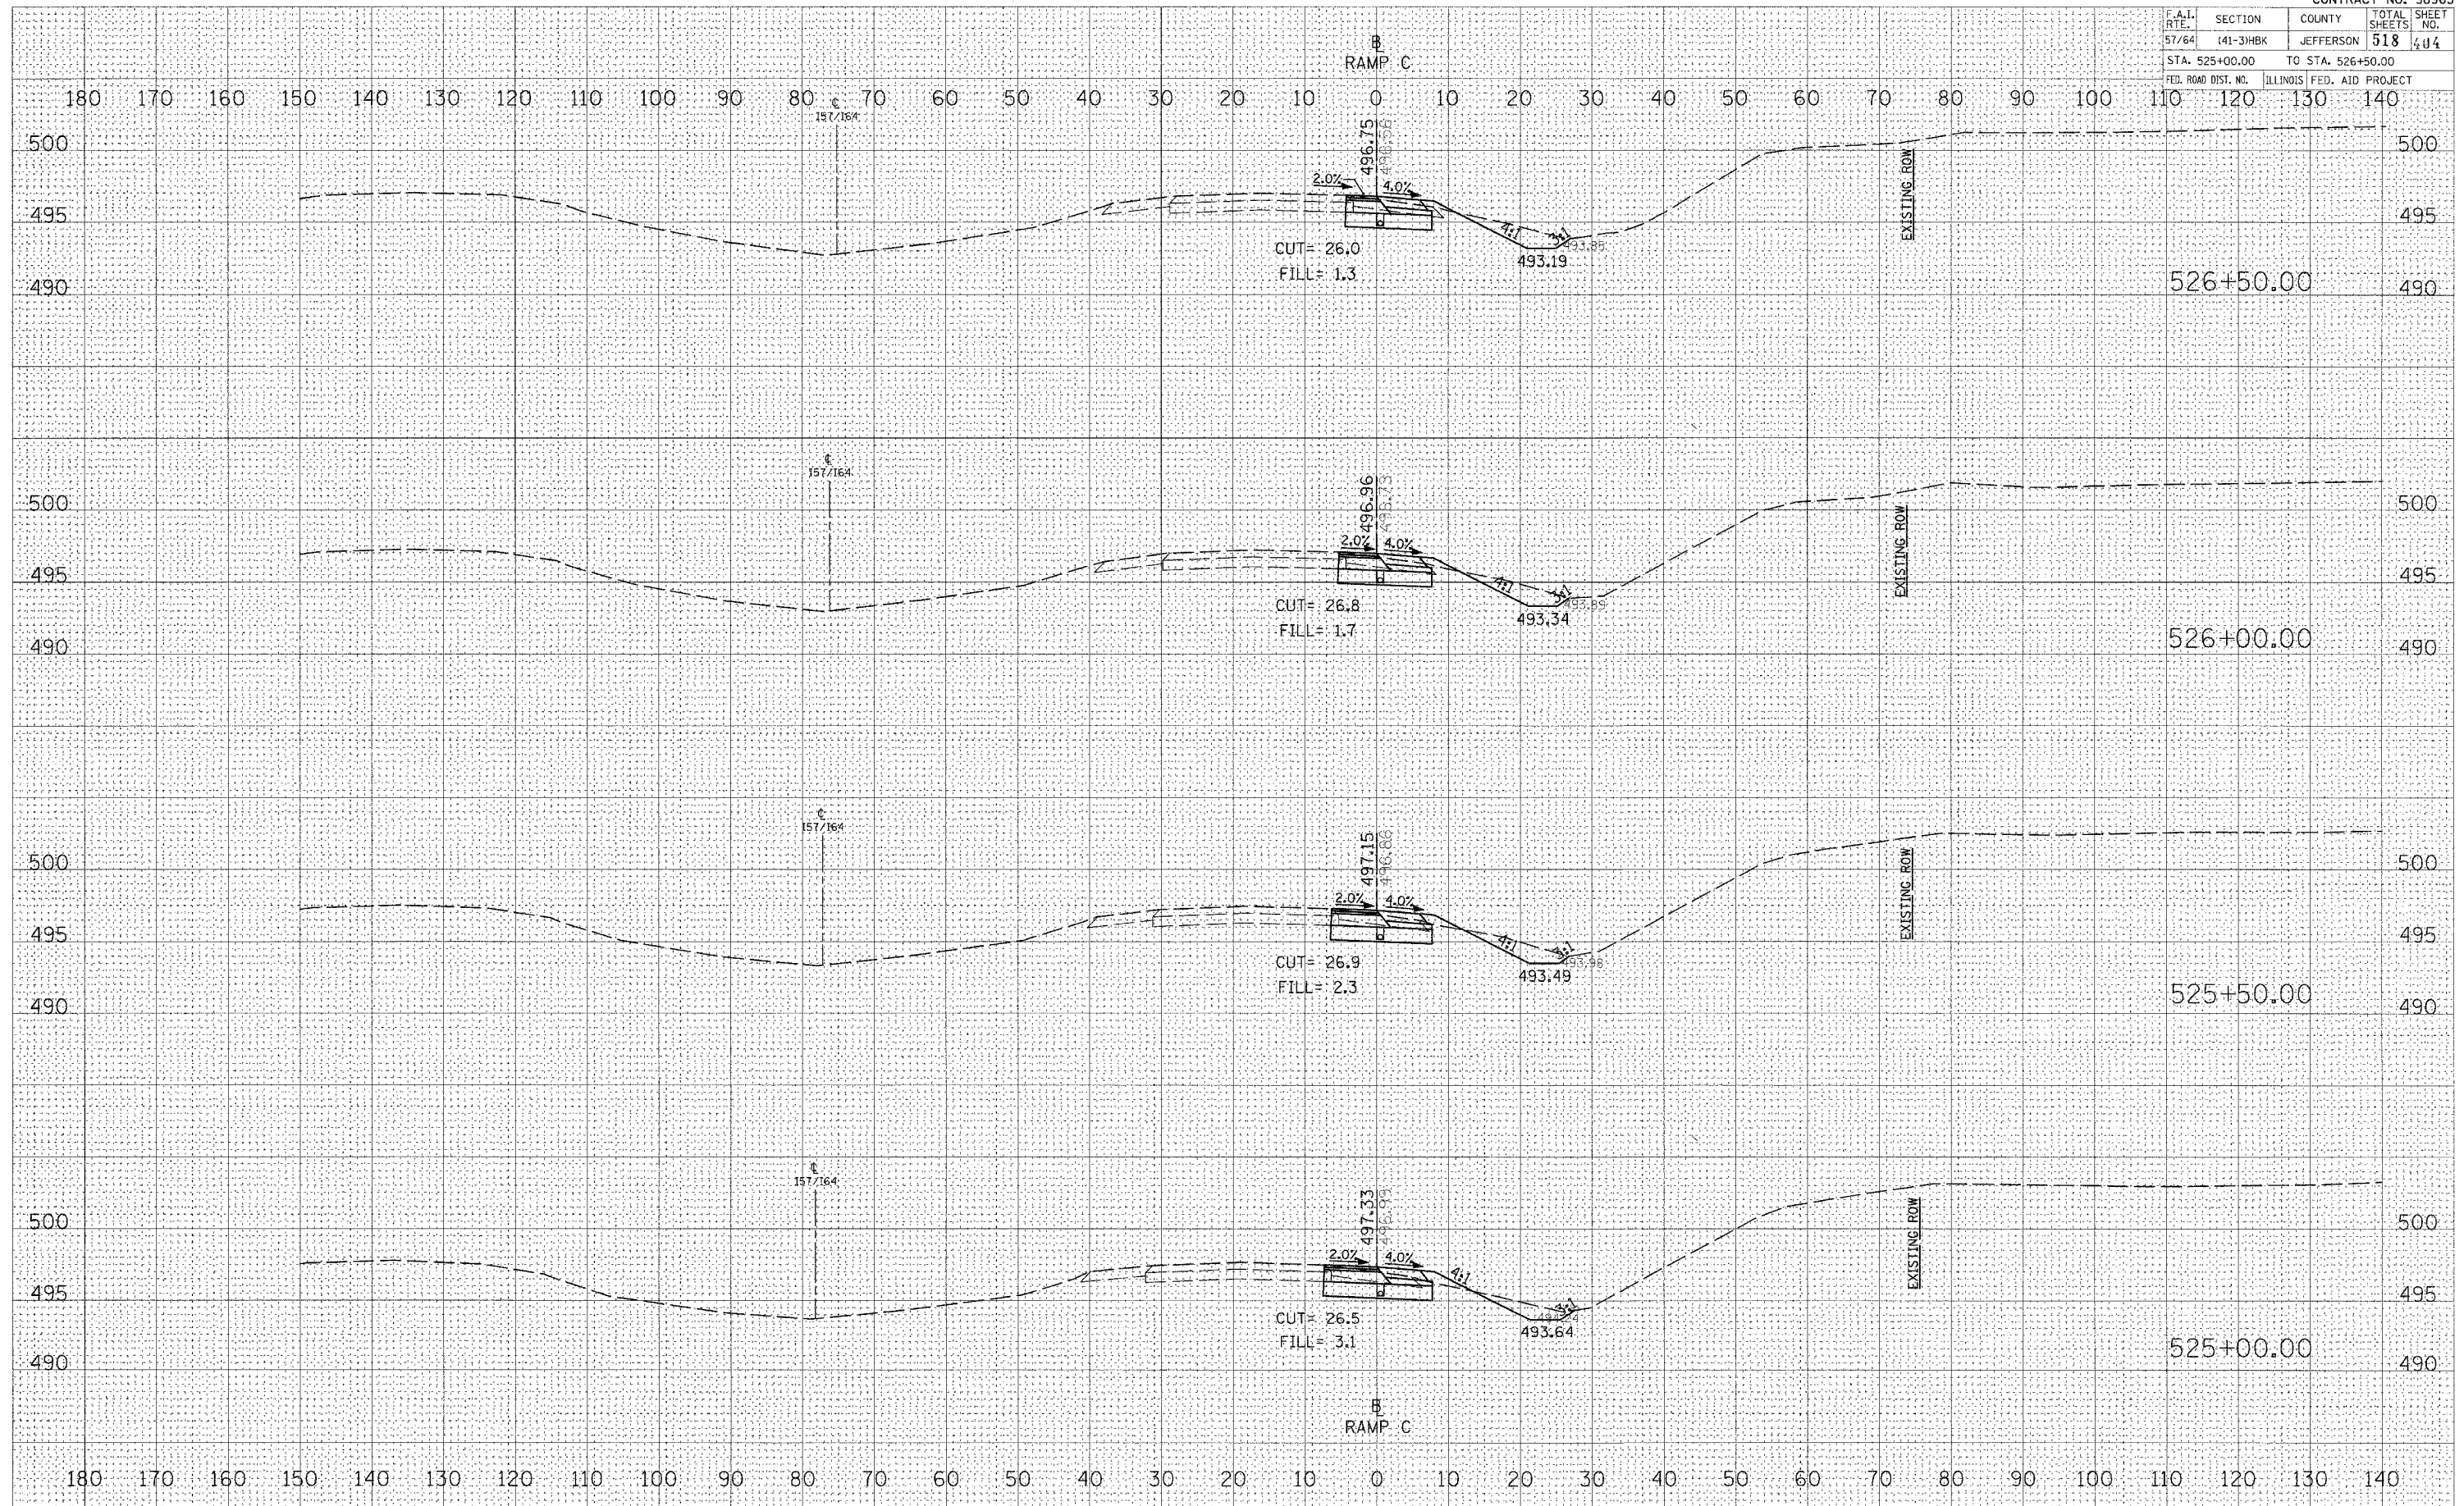

CROSS SECTIONS - PROPOSED RAMP C

FINAL SURVEY DATE
 SURVEYED BY
 NOTE BOOK NO.
 TEMPLATE NO.
 AREAS CHECKED

ORIGINAL SURVEY DATE
 SURVEYED BY
 NOTE BOOK NO.
 TEMPLATE NO.
 AREAS CHECKED

PLOT DATE = 03/22/2007 11:48 AM
 FILE NAME = I:\98_055\98_055\DOT Ramp C\11001 Ramp C.dwg
 PLOT SCALE = 1/8" = 100'
 USER NAME = Koc