


F.A.I. RTE.	SECTION	COUNTY	TOTAL SHEETS	SHEET NO.
57/64	41-3HBK	JEFFERSON	518	408
STA. 527+00.00		TO STA. 528+00.00		
FED. ROAD DIST. NO.		ILLINOIS FED. AID PROJECT		

FINAL SURVEY	DATE
SURVEYED	BY
NOTE BOOK	
AREAS	
AREAS CHECKED	

ORIGINAL SURVEY	DATE
SURVEYED	BY
NOTE BOOK	
AREAS	
AREAS CHECKED	

PLOT DATE = 8/22/2007 11:48 AM
 FILE NAME = I:\98_98963\98963\DOT\98963\98963.DWG
 PLOT SCALE = 1/4" = 100'
 USER NAME =

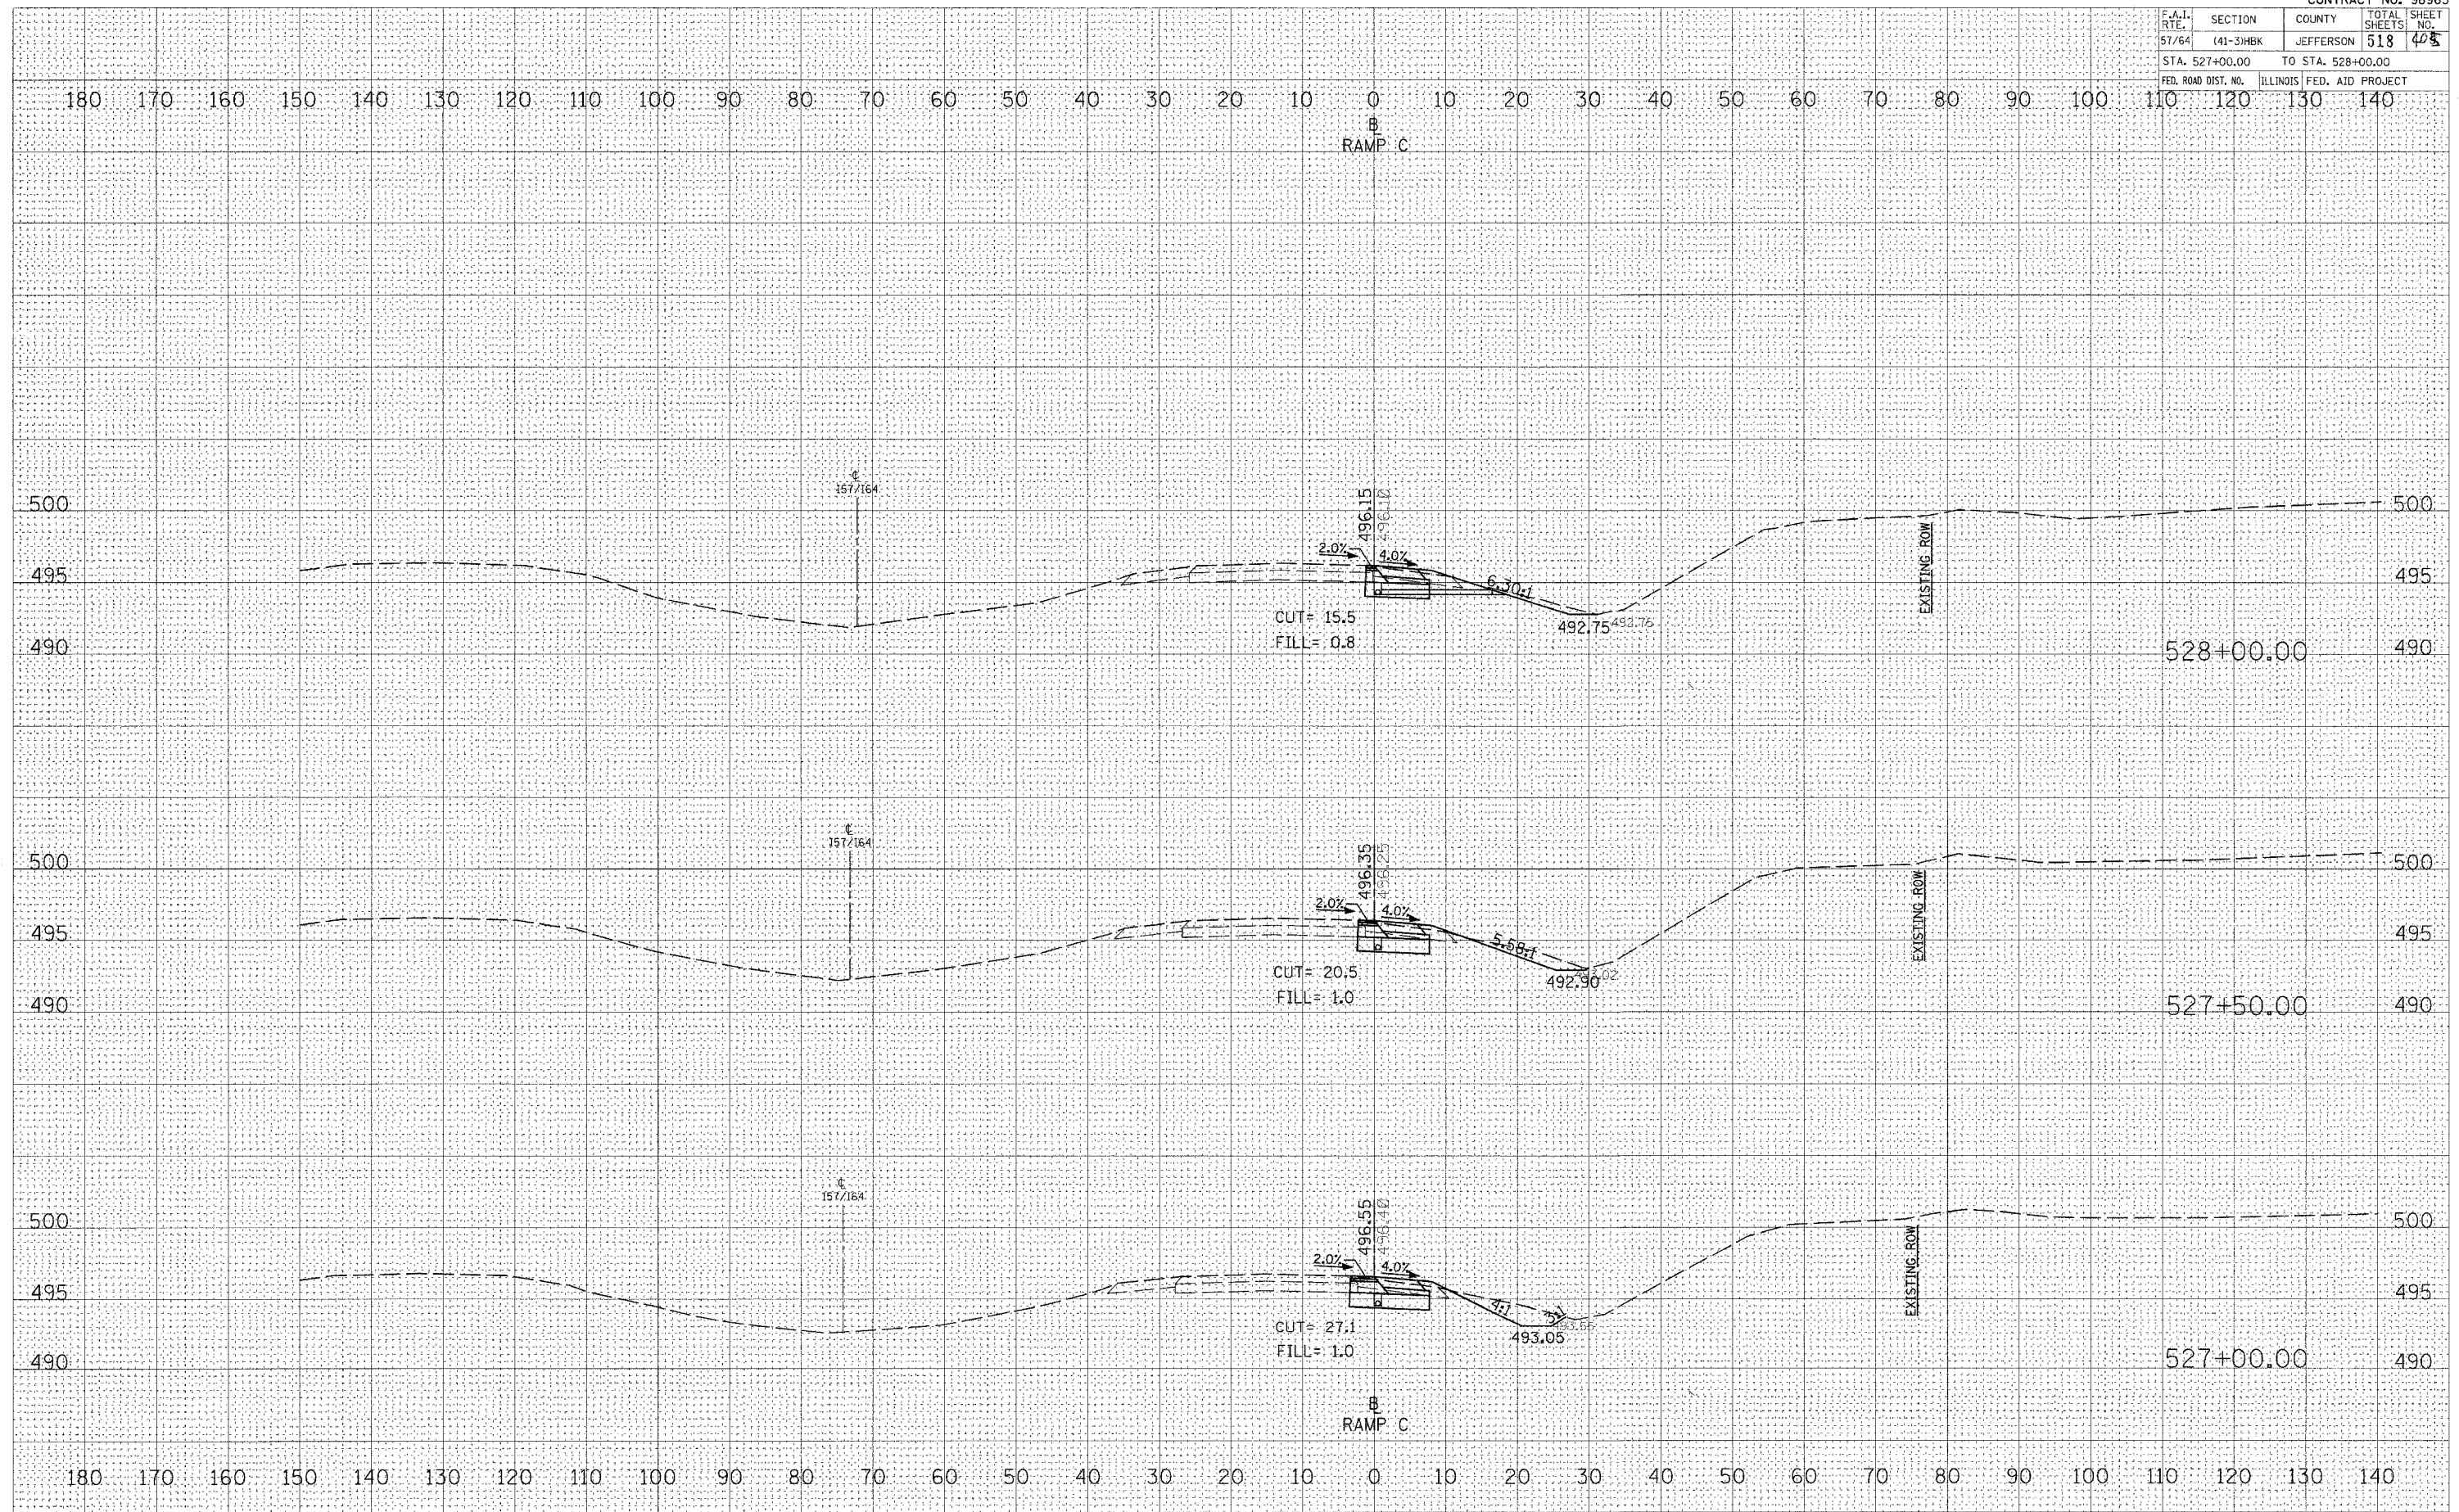

CROSS SECTIONS - PROPOSED RAMP C