


F.A.I. RTE.	SECTION	COUNTY	TOTAL SHEETS	SHEET NO.
57/64	(41-3)HBK	JEFFERSON	518	410
STA. 606+50.00 TO STA. 608+00.00			ILLINOIS FED. AID PROJECT	

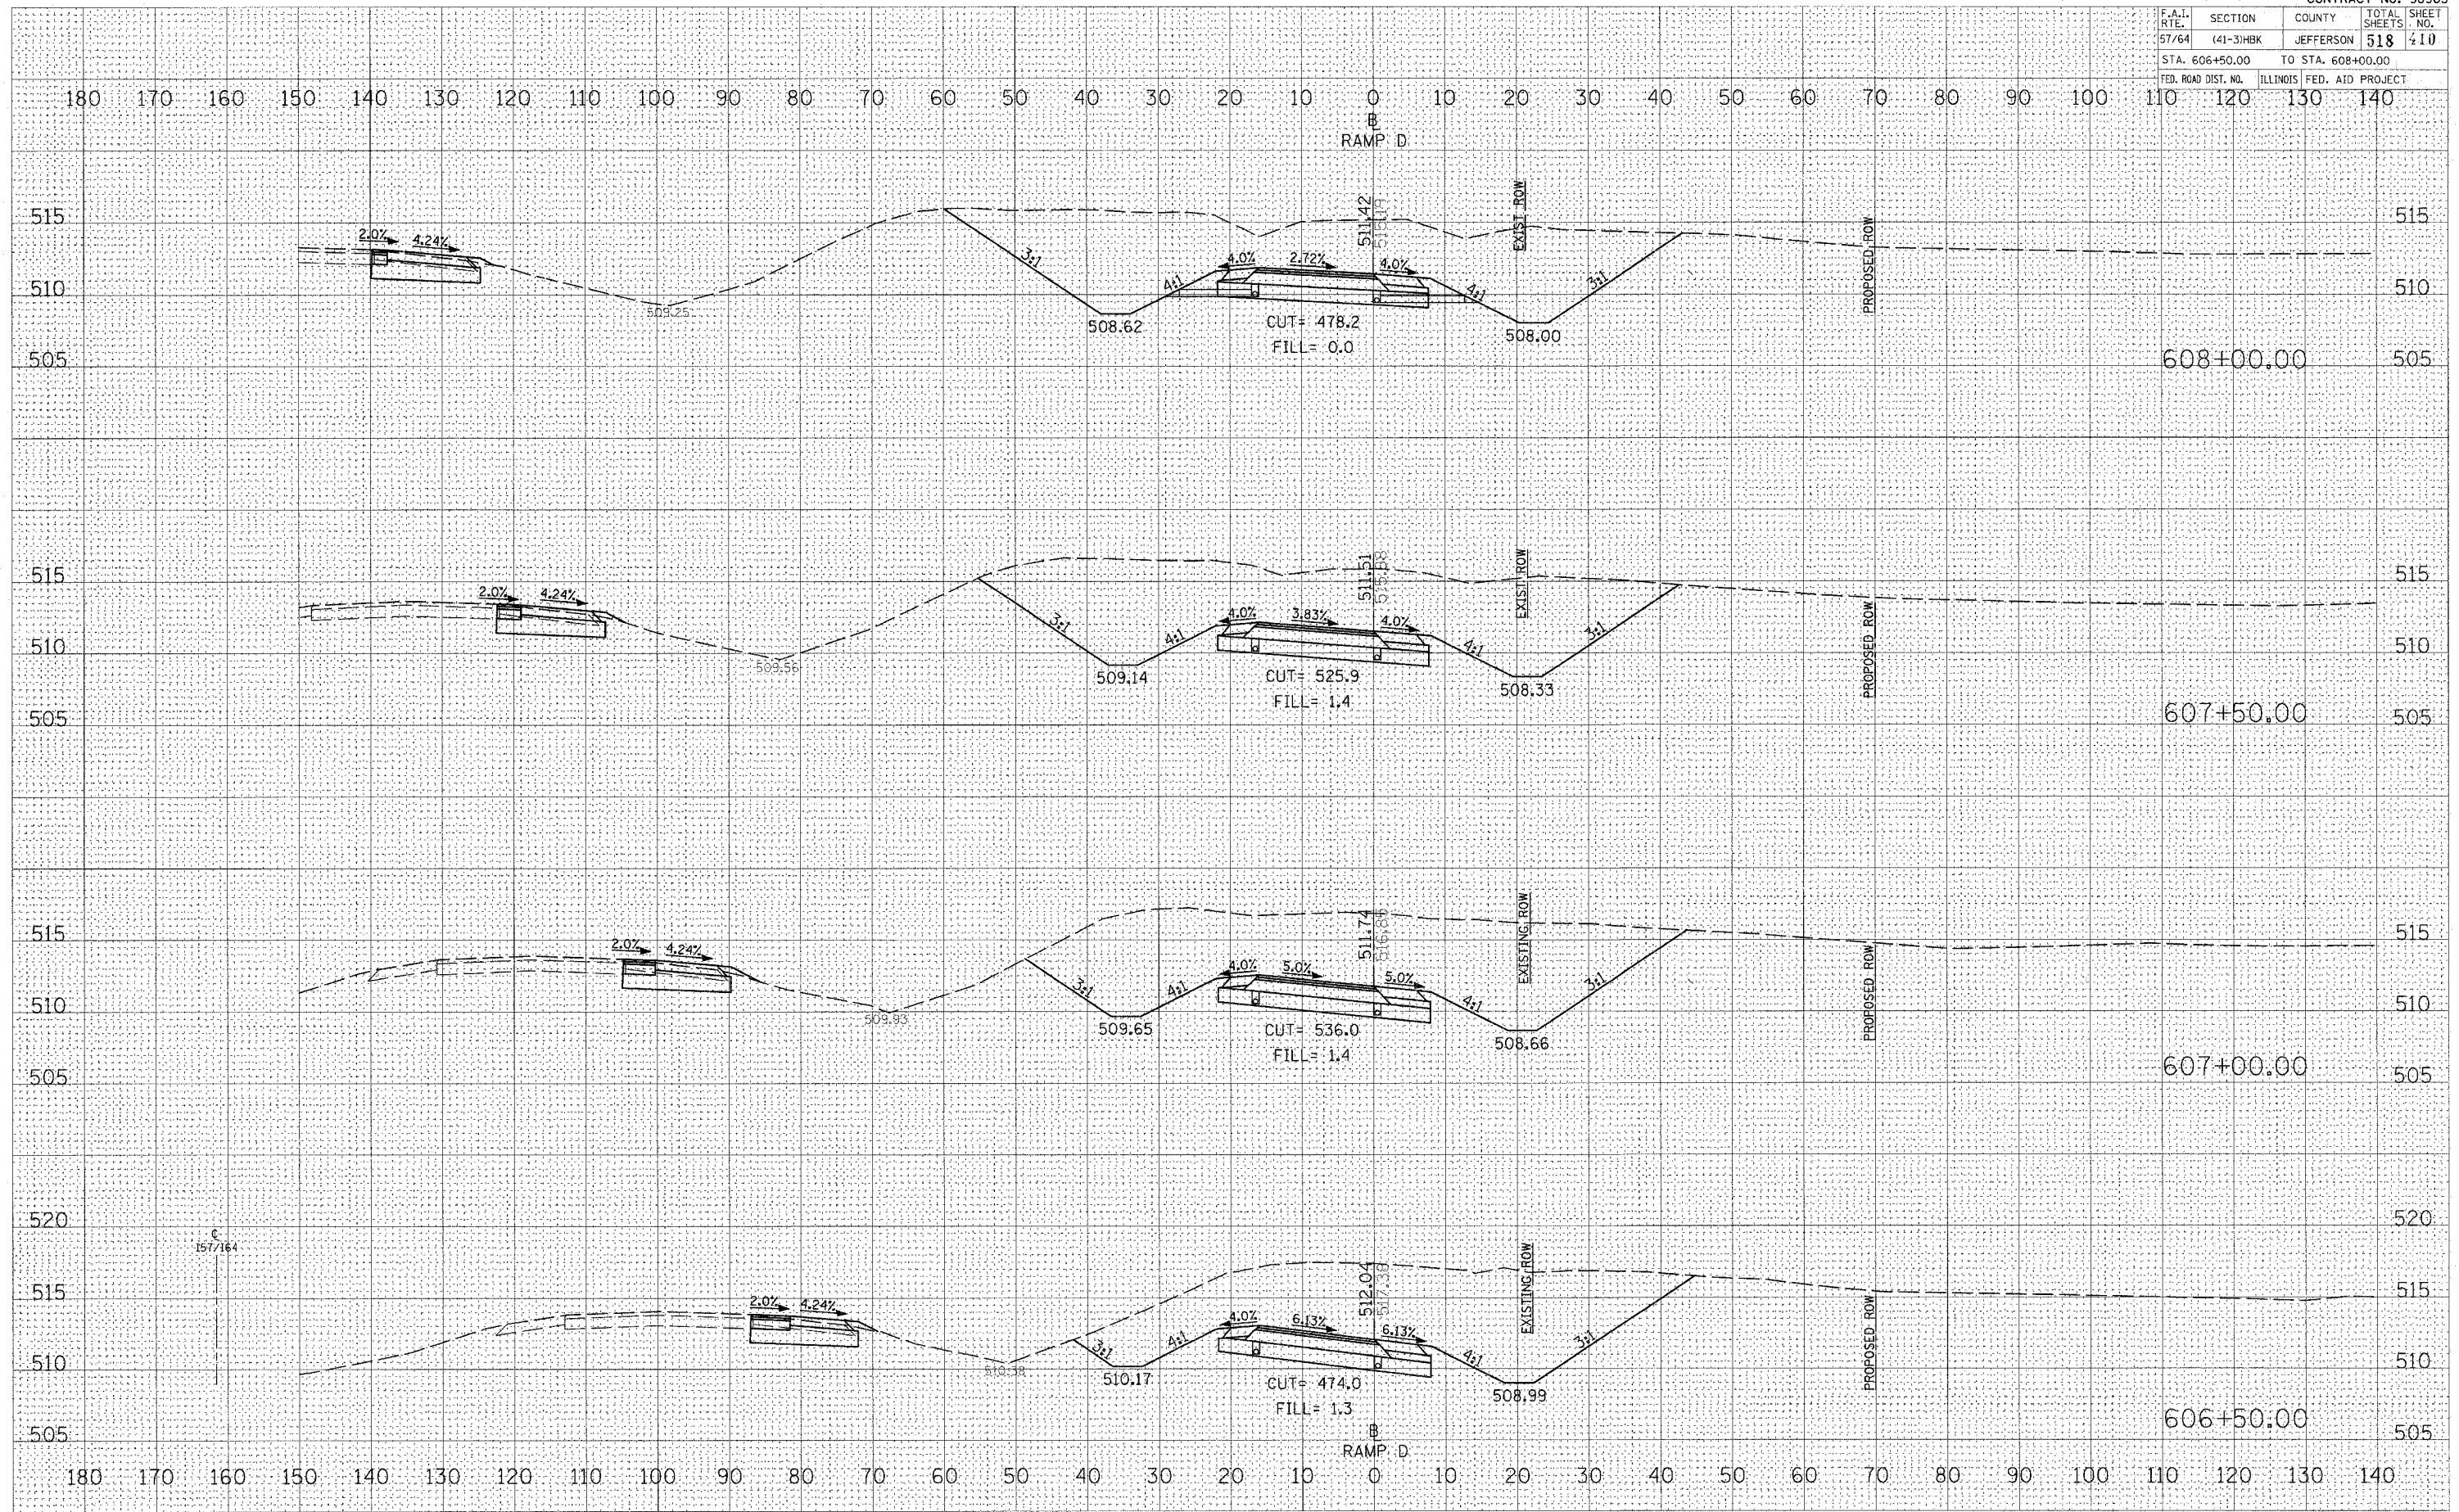

CROSS SECTIONS - PROPOSED RAMP D

DATE _____ BY _____
 SURVEYED _____
 PLOTTED _____
 NOTE BOOK _____
 TEMPLATE _____
 AREAS _____
 AREAS CHECKED _____

DATE _____ BY _____
 SURVEYED _____
 PLOTTED _____
 NOTE BOOK _____
 TEMPLATE _____
 AREAS _____
 AREAS CHECKED _____

PLOT DATE = 03/22/2007 11:49 AM
 FILE NAME = I:\98963\98963\DOT_RAMP_D\PROPOSED_RAMP_D.PLT
 PLOT SCALE = 1/8" = 100' / IN.
 USER NAME = kev