


F.A.I. RTE.	SECTION	COUNTY	TOTAL SHEETS	SHEET NO.
57/64	41-3HBK	JEFFERSON	518	411
STA. 608+50.00 TO STA. 609+50.00				
FED. ROAD DIST. NO.		ILLINOIS FED. AID PROJECT		

FINAL	DATE
SURVEY	BY
NOTE BOOK	NO.
TEMPLATE	
AREAS	
AREAS CHECKED	

ORIGINAL	DATE
SURVEY	BY
NOTE BOOK	NO.
TEMPLATE	
AREAS	
AREAS CHECKED	

PLOT DATE = 03/22/2007 11:49 AM
 FILE NAME = I:\98963\98963\DOT RAMP D\98963\98963.DWG
 PLOT SCALE = 1/8" = 100'
 USER NAME = ket

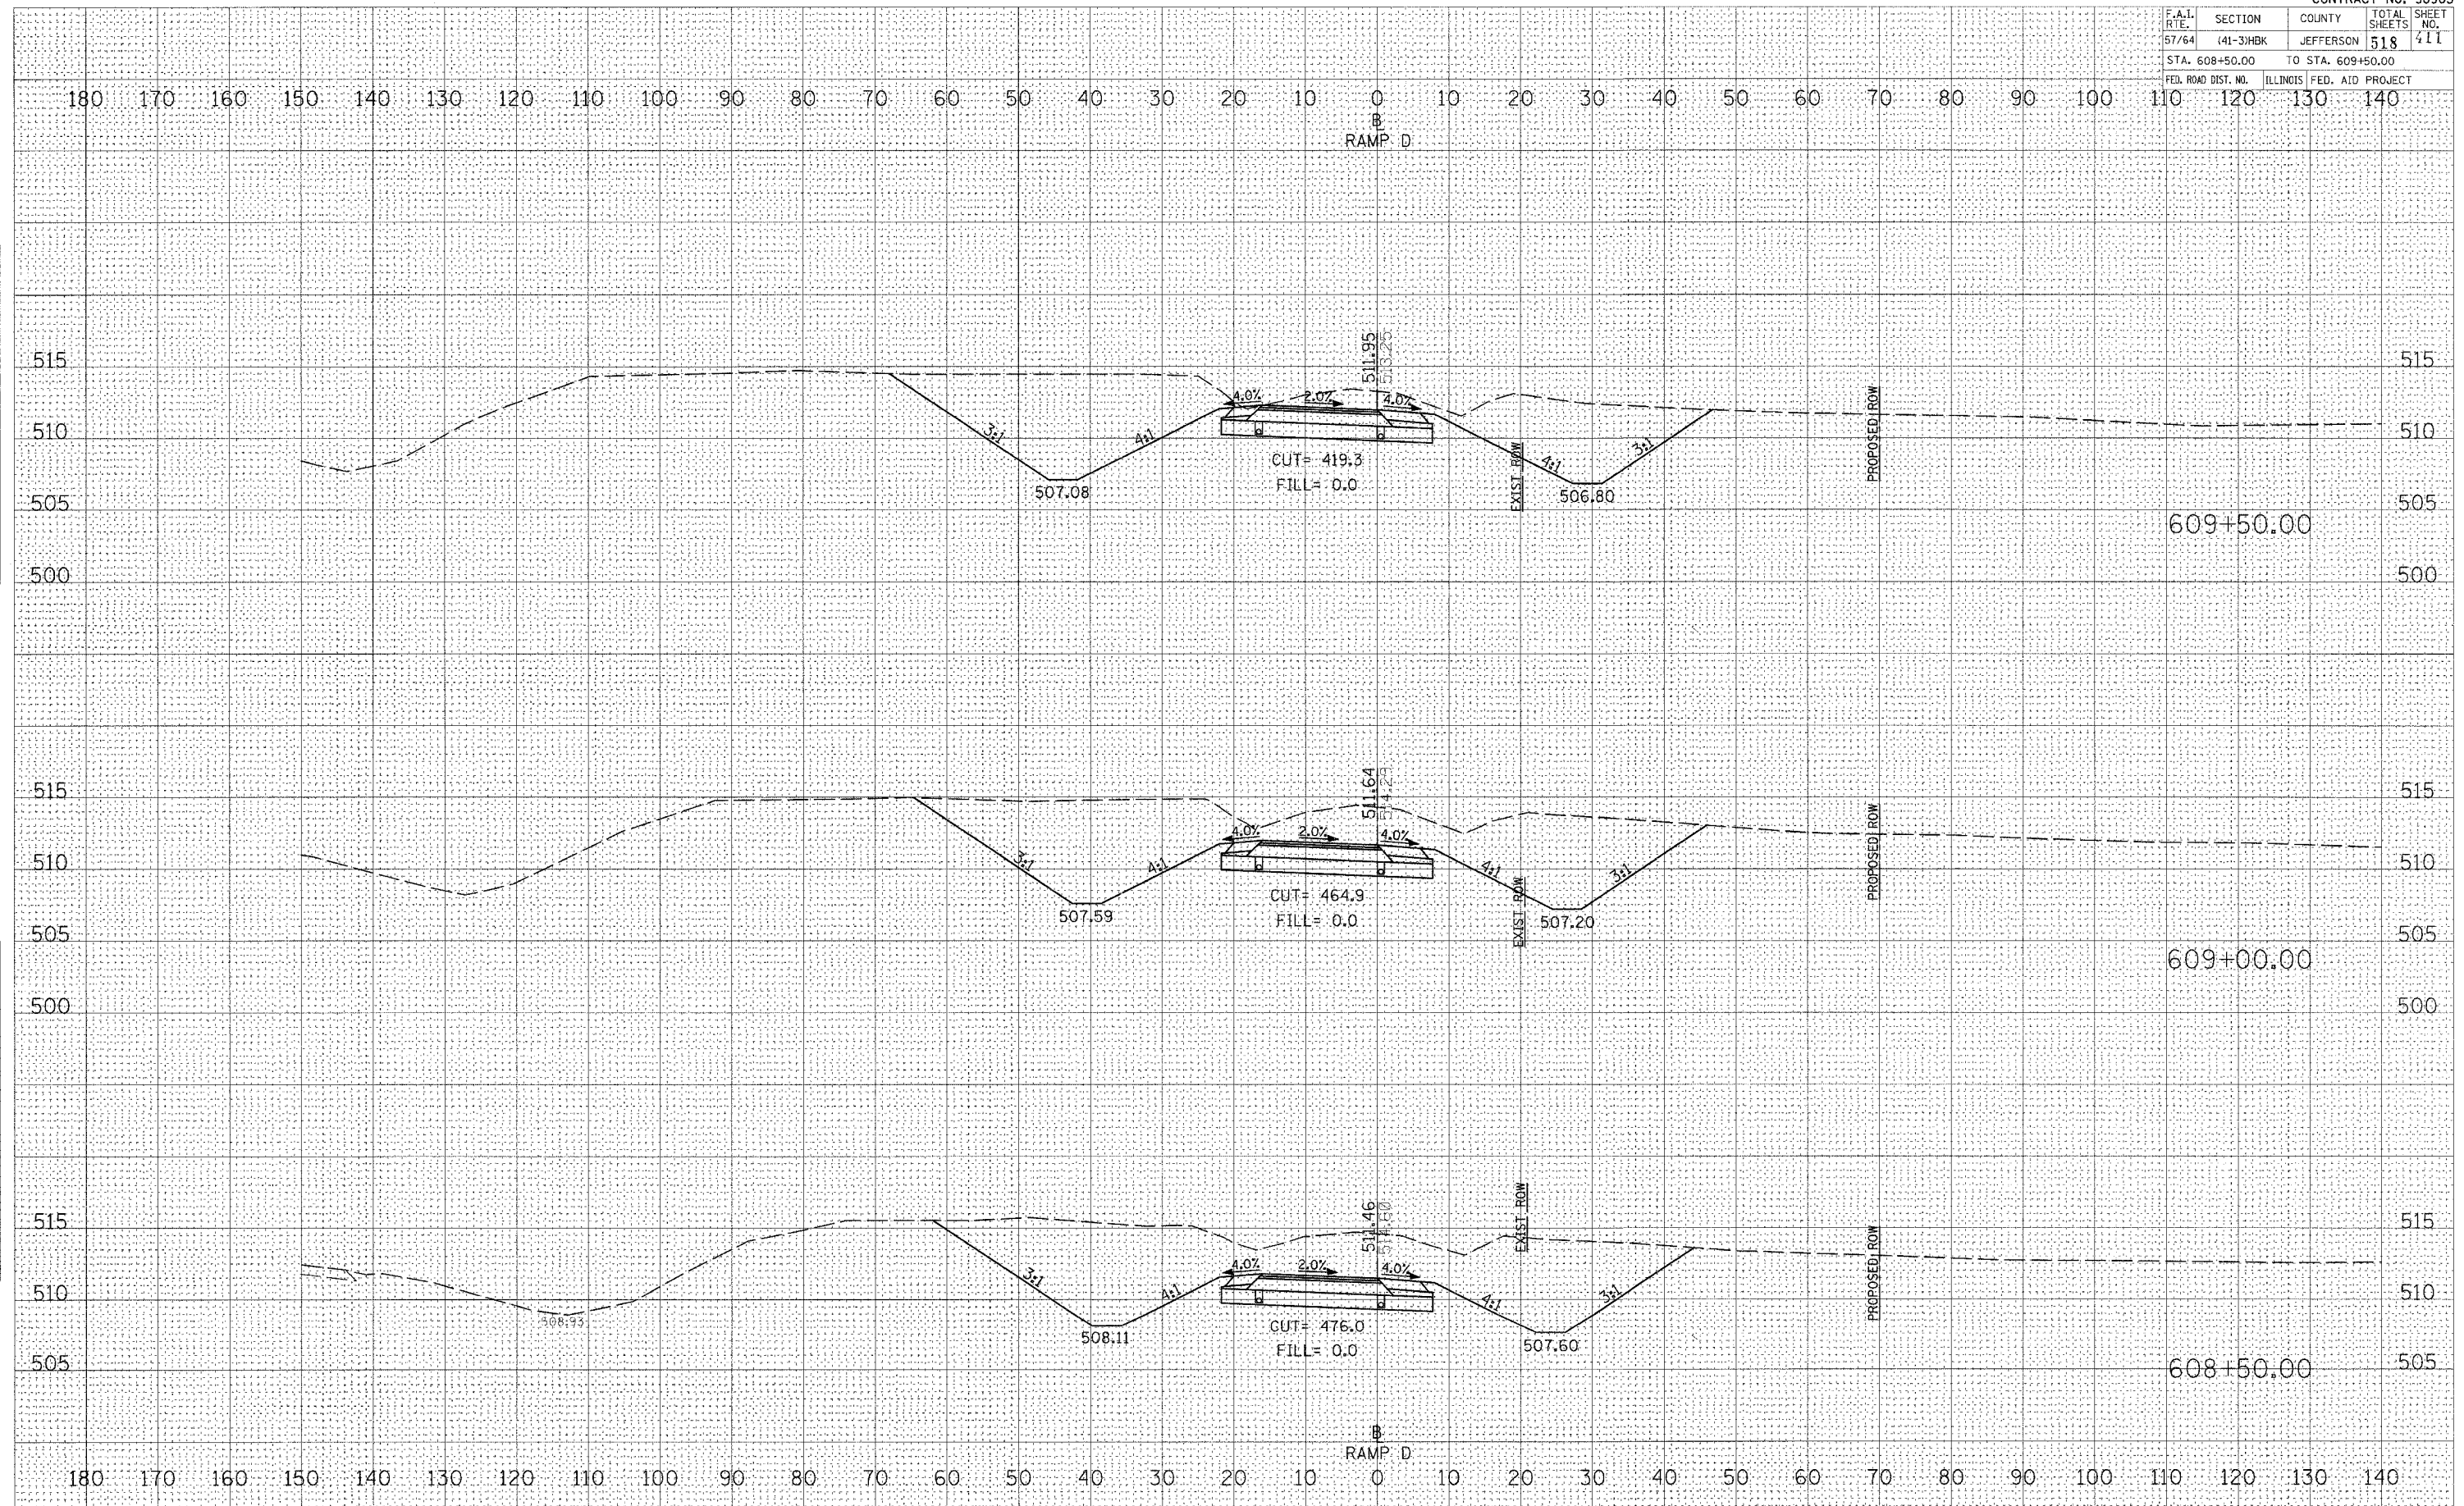

CROSS SECTIONS - PROPOSED RAMP D