


F.A.I. RTE.	SECTION	COUNTY	TOTAL SHEETS	SHEET NO.
57/64	41-31BK	JEFFERSON	518	412
STA. 610+00.00		TO STA. 611+00.00		
FED. ROAD DIST. NO.		ILLINOIS FED. AID PROJECT		

DATE	BY
FINAL SURVEY	
NOTE BOOK	
TEMP. PLATE	
AREAS	
AREAS CHECKED	

DATE	BY
ORIGINAL SURVEY	
NOTE BOOK	
TEMP. PLATE	
AREAS	
AREAS CHECKED	

PLOT DATE = 03/22/2007 11:49 AM
 FILE NAME = I:\98\98963\98963.DOT
 PLOT SCALE = 10.0000 / IN.
 USER NAME = kev

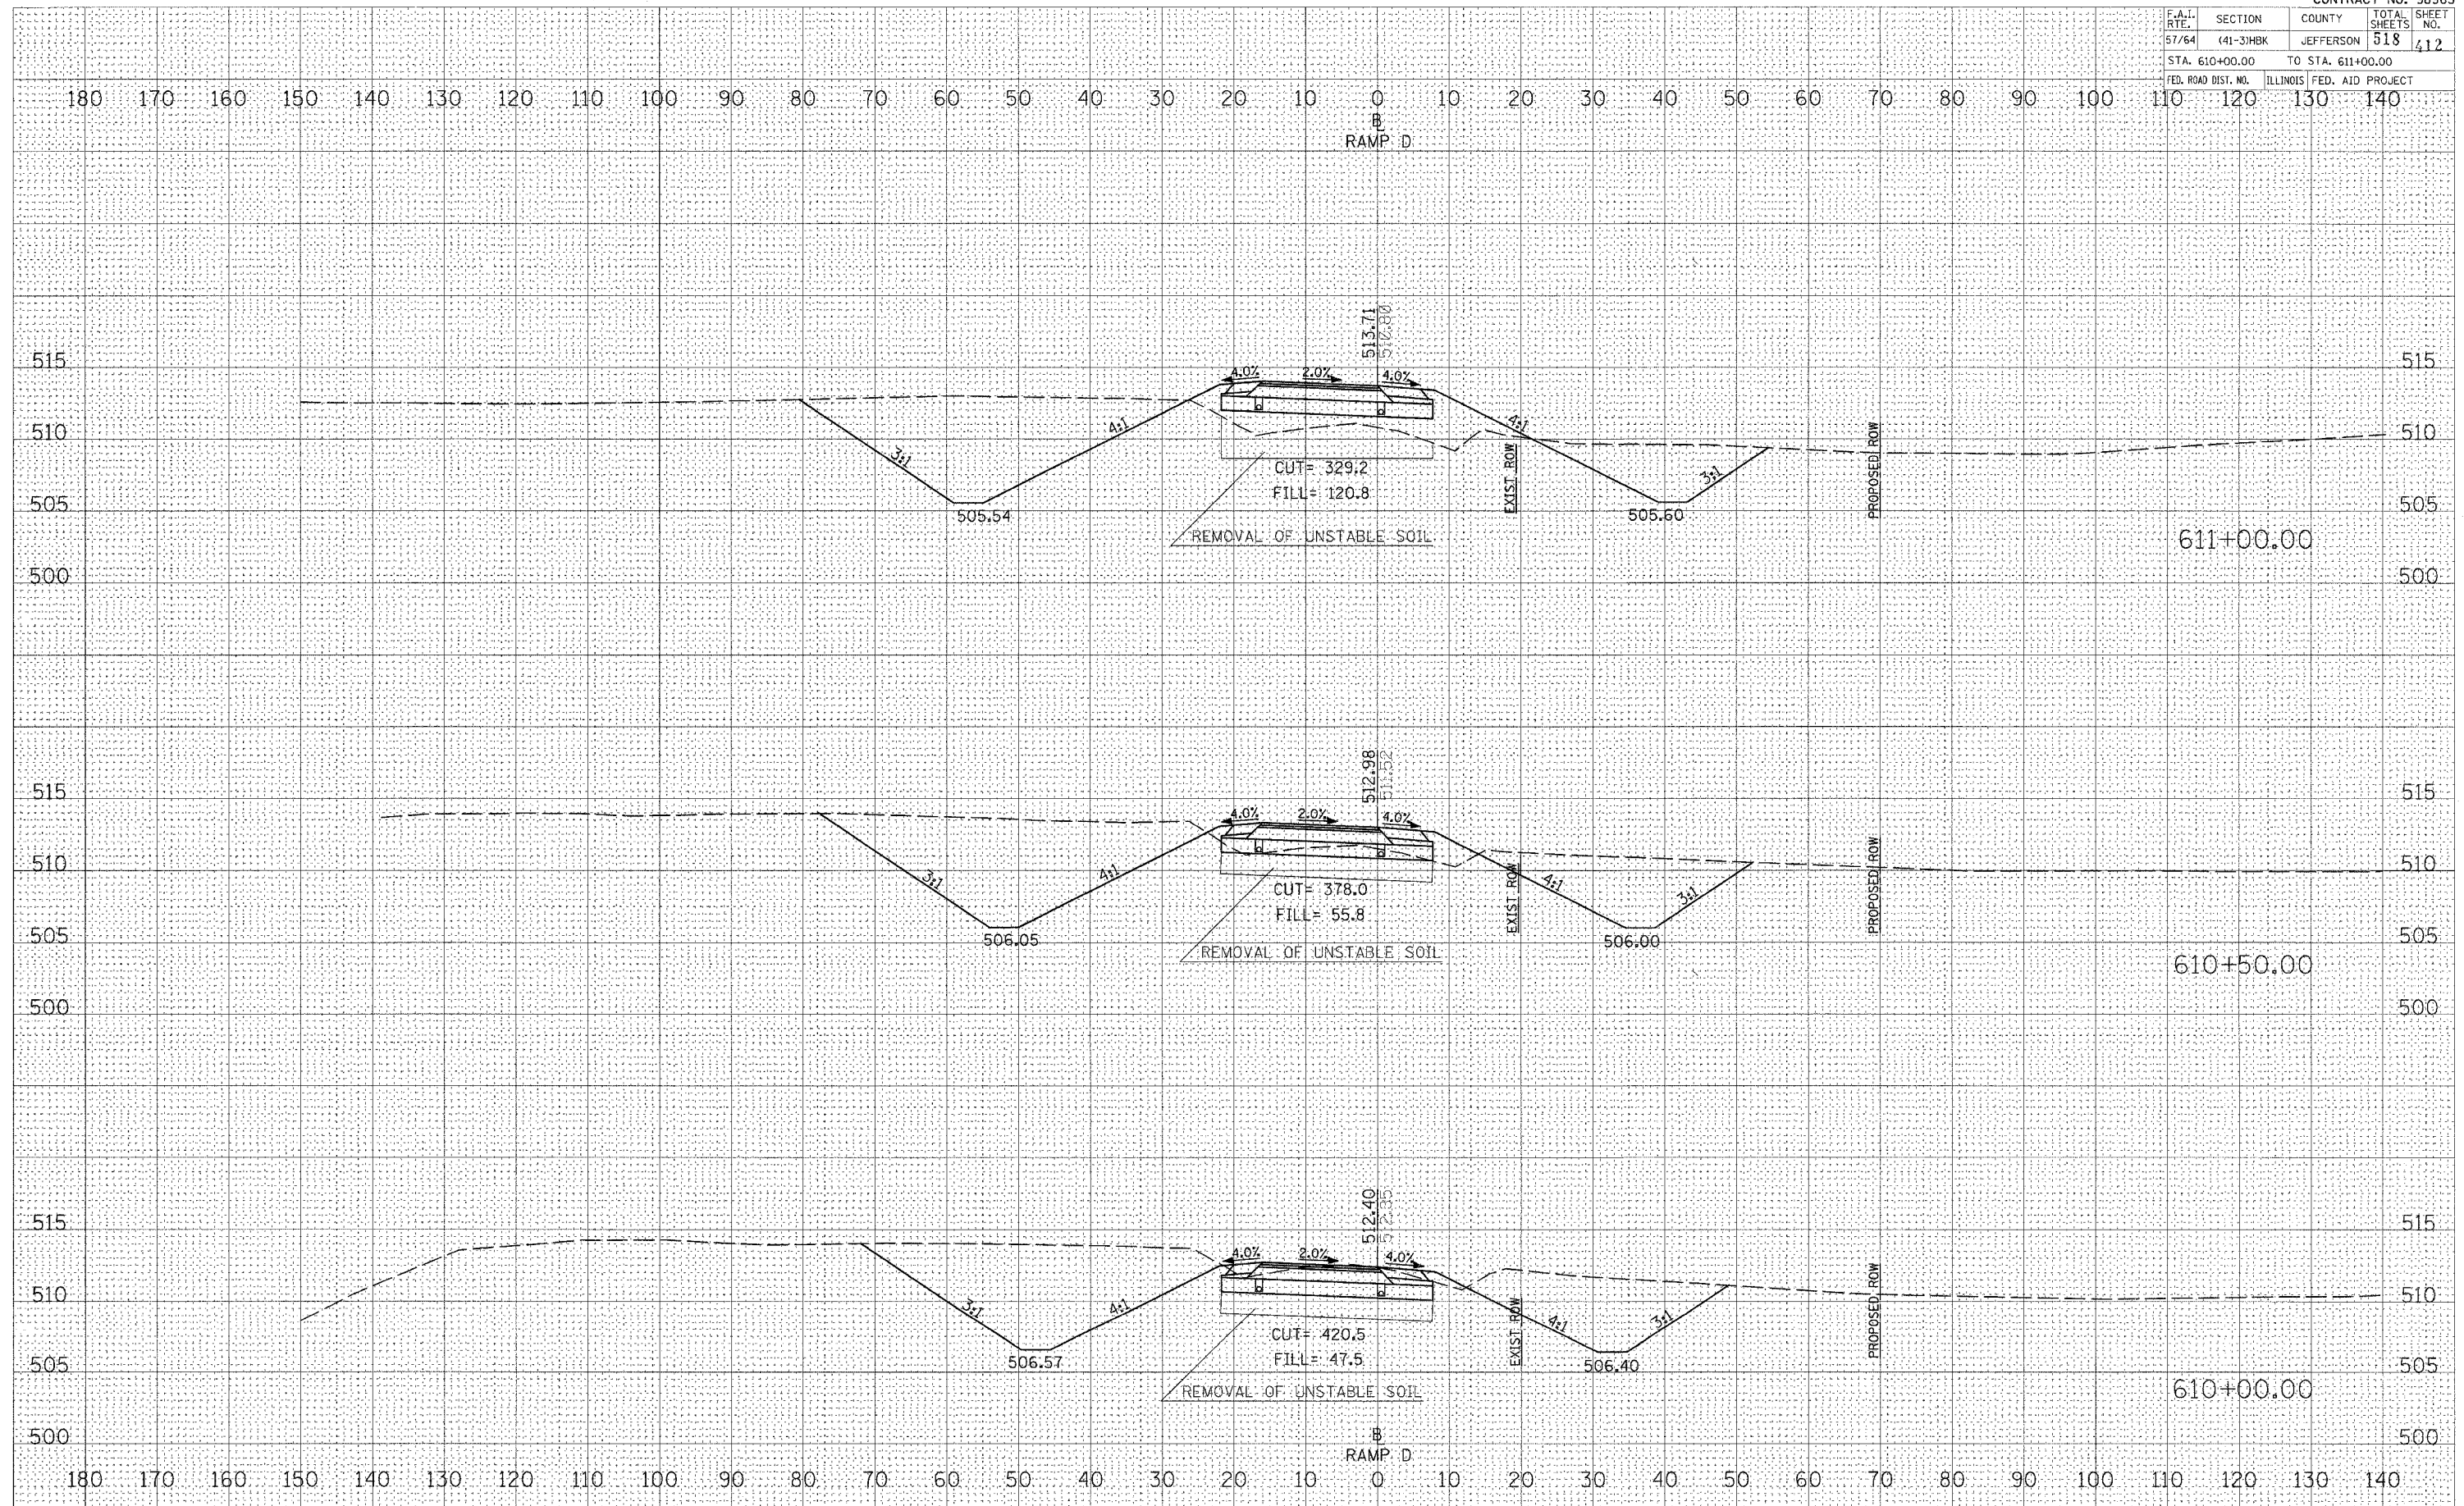

CROSS SECTIONS - PROPOSED RAMP D