


CONTRACT NO. 98963			
F.A.I. RTE.	SECTION	COUNTY	TOTAL SHEETS
57/64	(4)-3)HBK	JEFFERSON	518
STA. +00.0000		TO STA. +10.0000	
FED. ROAD DIST. NO.	ILLINOIS FED. AID PROJECT		

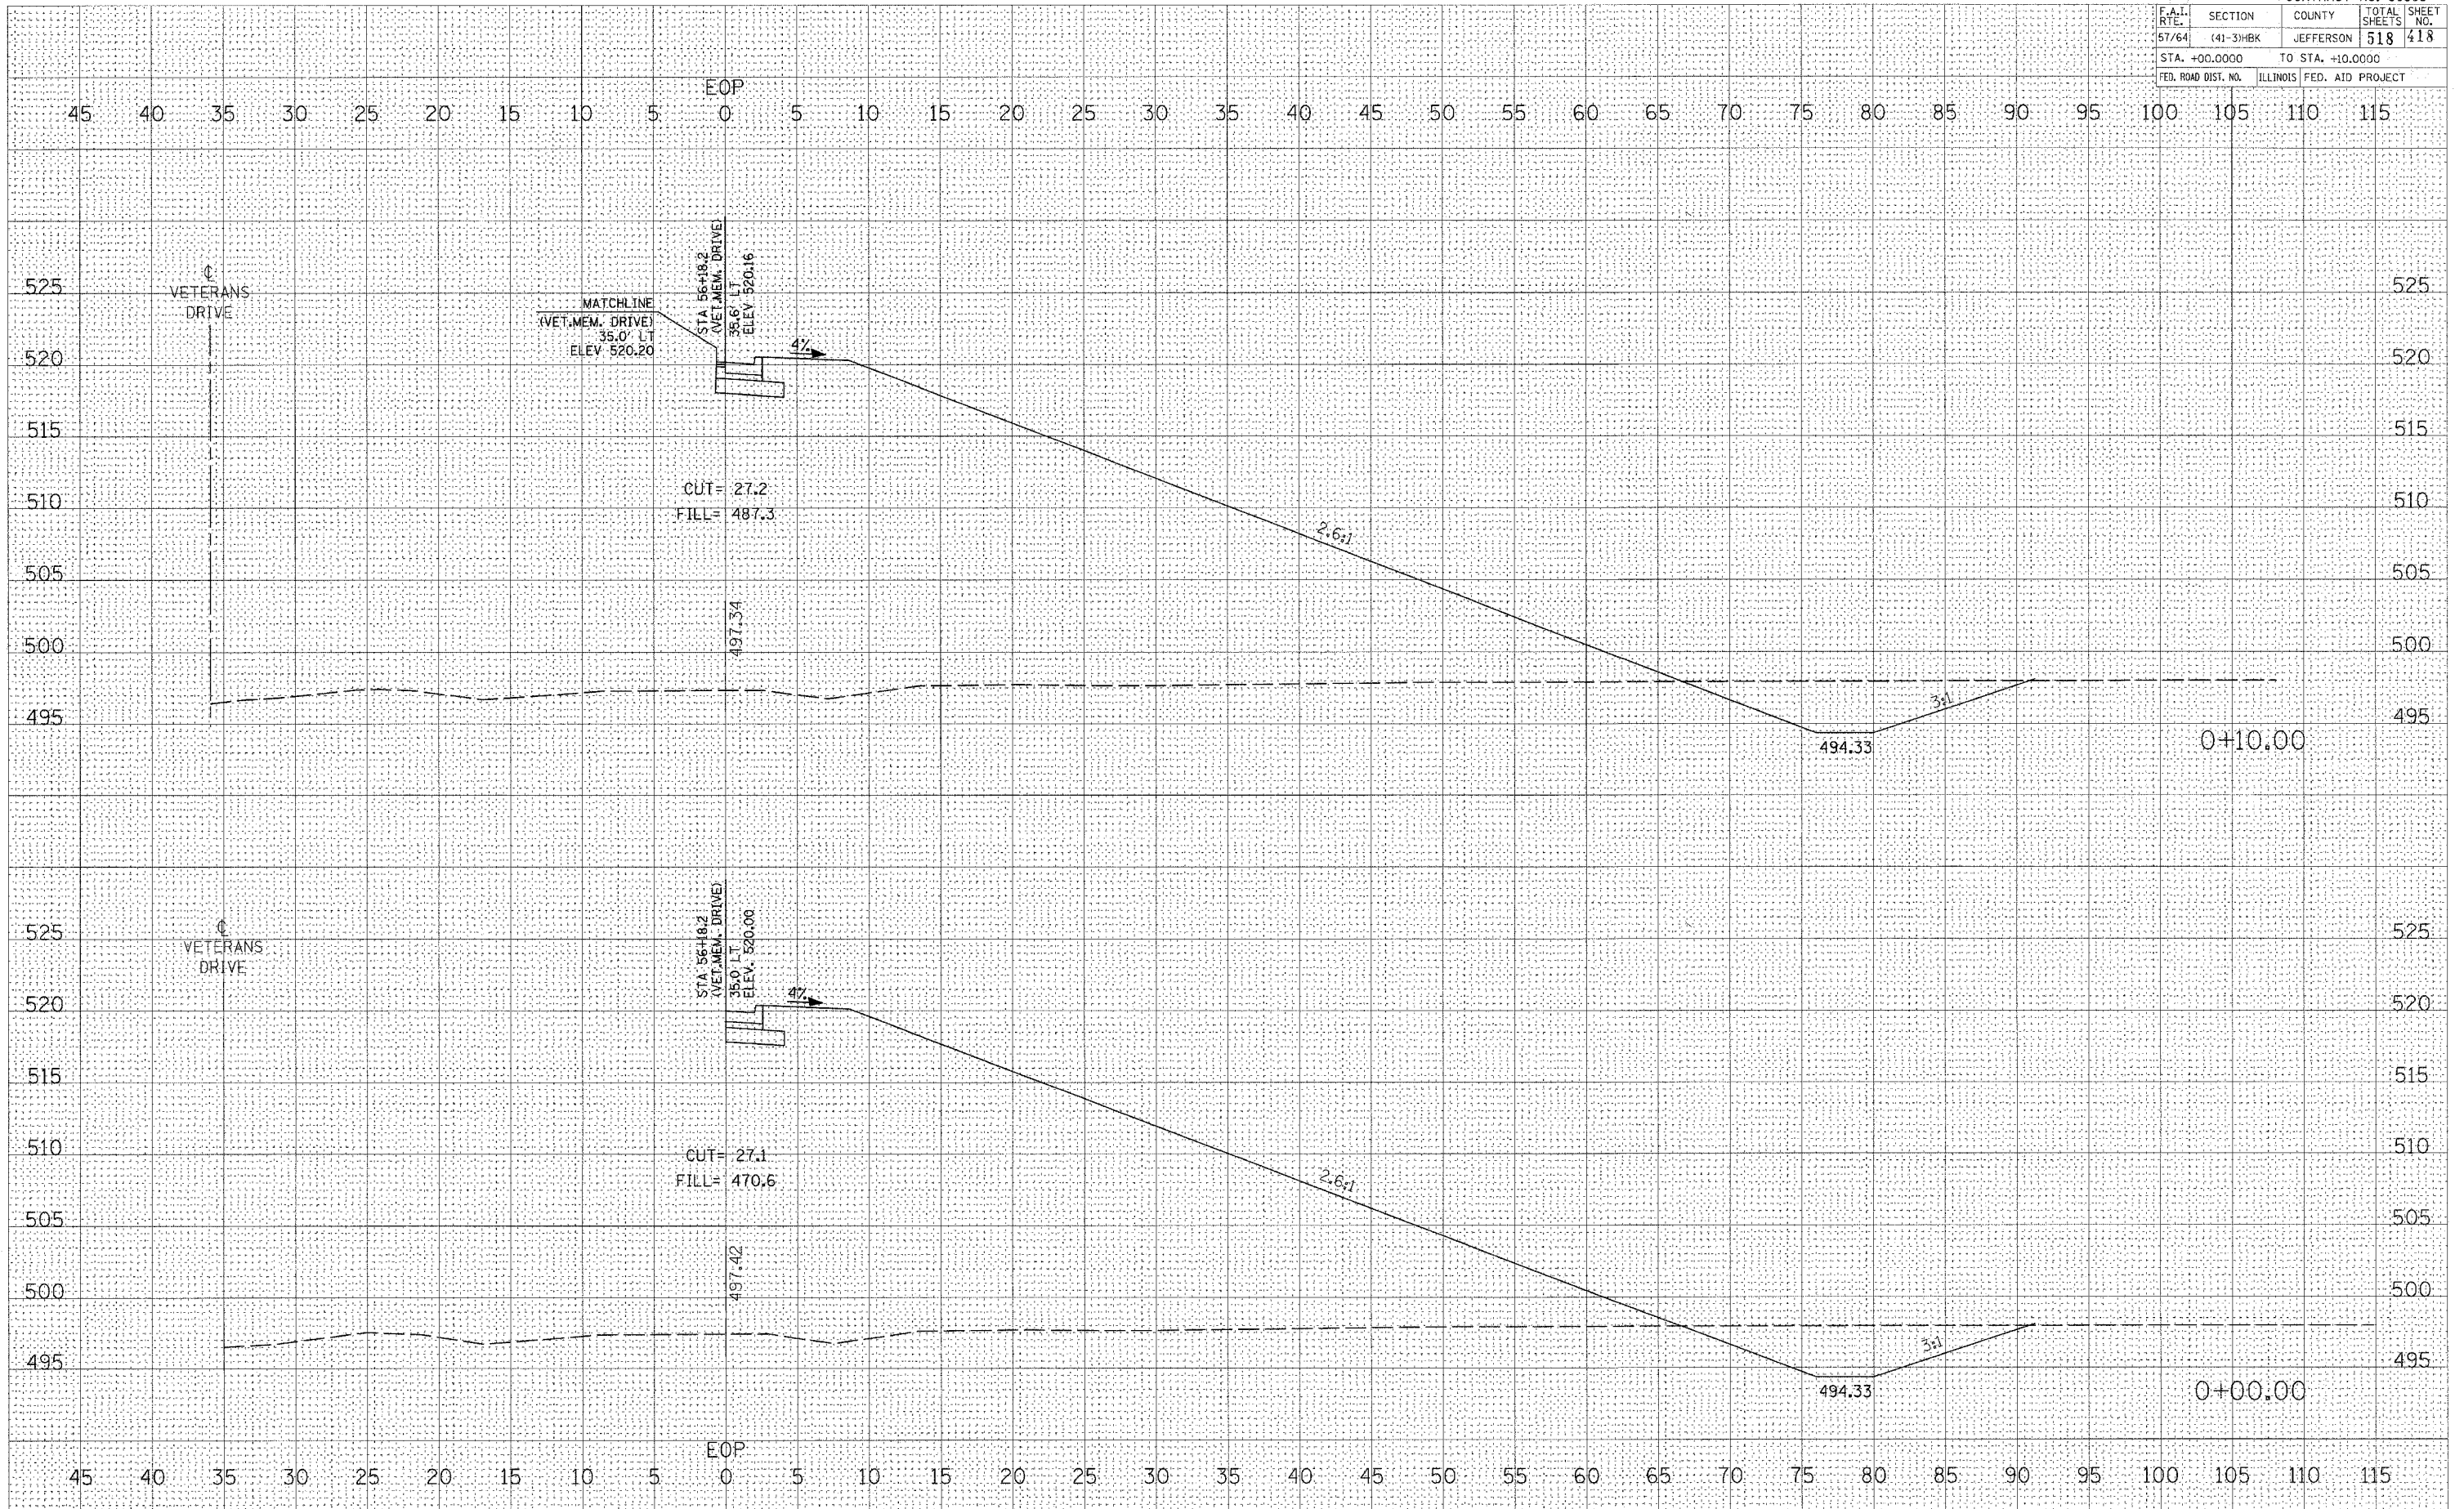

FINAL SURVEY	SURVEYED	BY	DATE
NOTE BOOK	PLOTTED		
NO.	TEMPERATURE		
	AREAS CHECKED		

ORIGINAL SURVEY	SURVEYED	BY	DATE
NOTE BOOK	PLOTTED		
NO.	TEMPERATURE		
	AREAS CHECKED		

PLOT DATE = 03/22/2007 11:58 AM
 FILE NAME = I:\98963\98963\98963\1007_RAMP_A_NE_QUAD_RADIUS.dwg
 USER NAME = KES

CROSS SECTIONS - RAMP A NE QUAD RADIUS