


F.A.I. RTE.	SECTION	COUNTY	TOTAL SHEETS	SHEET NO.
57/64	41-3HBK	JEFFERSON	518	419
STA. +20.0000		TO STA. +30.0000		
FED. ROAD DIST. NO.		ILLINOIS FED. AID PROJECT		

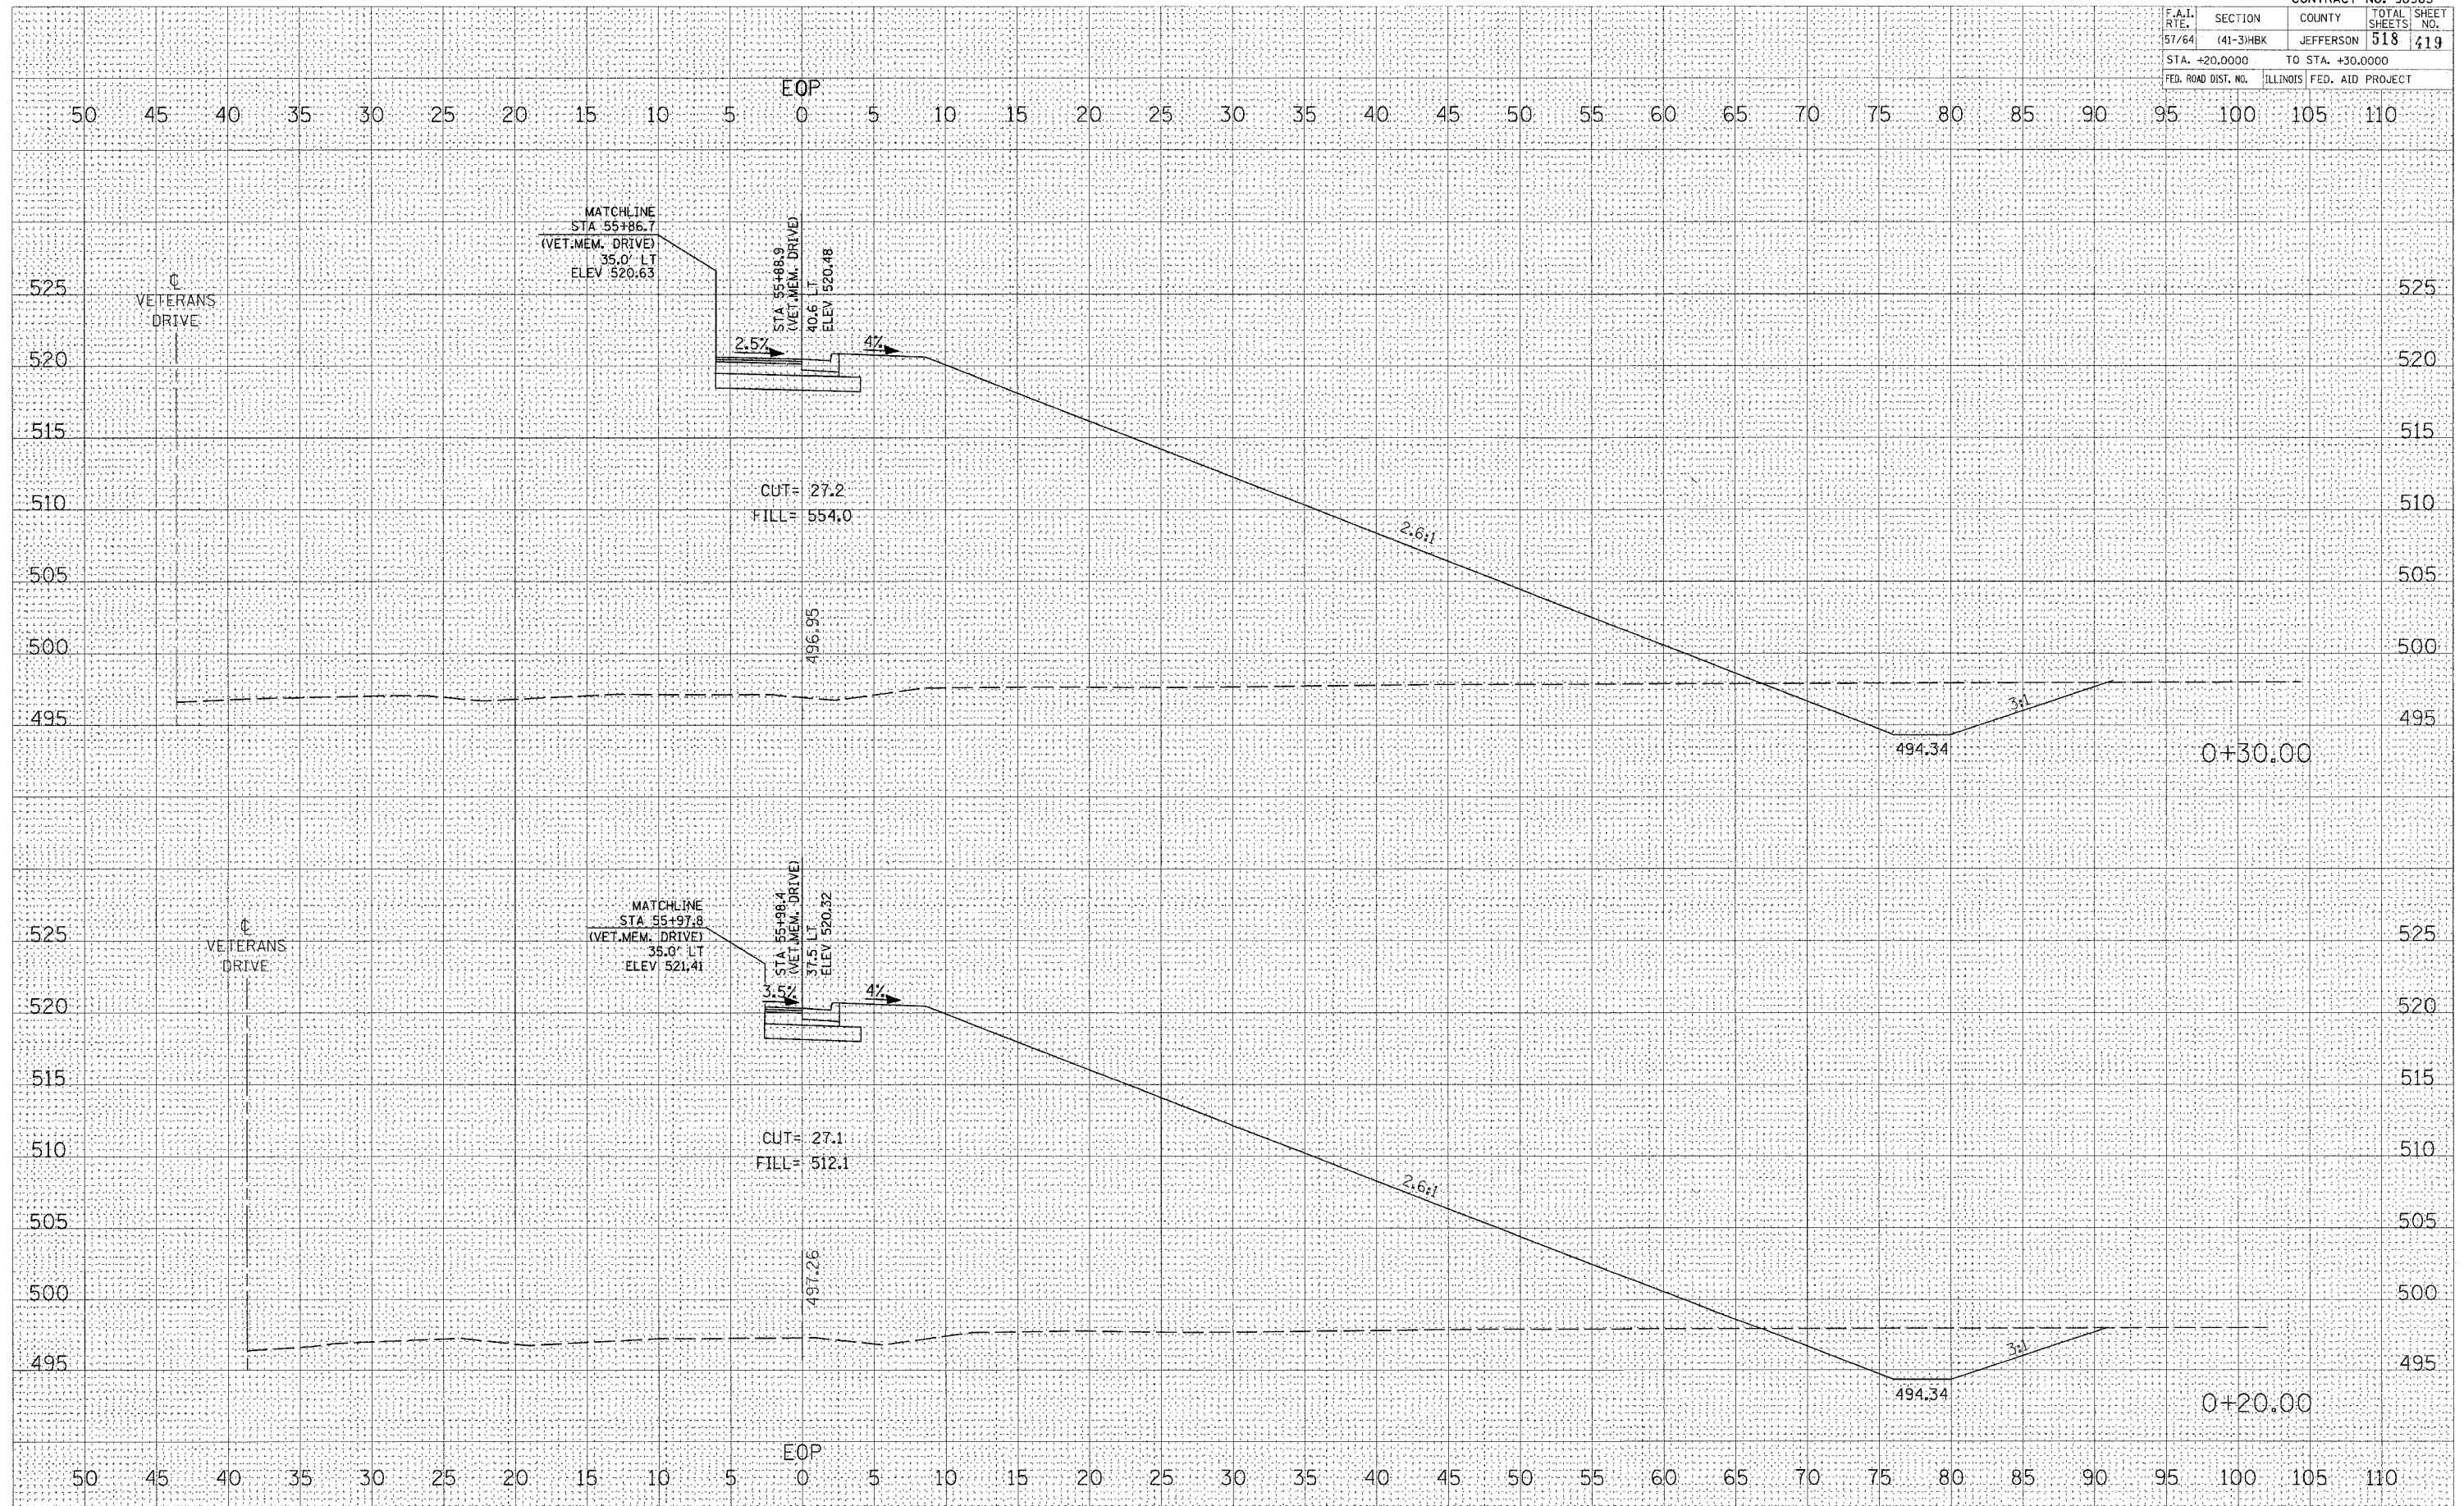

CROSS SECTIONS - RAMP A NE QUAD RADIUS

DATE: _____ BY: _____
 SURVEYED: _____
 SURVEY: _____
 NOTE BOOK: _____
 TEMPLATES: _____
 AREAS: _____
 AREAS CHECKED: _____

DATE: _____ BY: _____
 ORIGINAL SURVEY: _____
 SURVEY: _____
 NOTE BOOK: _____
 TEMPLATES: _____
 AREAS: _____
 AREAS CHECKED: _____

PLOT DATE = 03/22/2007 11:48 AM
 FILE NAME = I:\98963\98963\DOT RAMP A NE QUAD RADIUS\SECTION 419.PLT
 PLOT SCALE = 5/8" = 1' / IN.
 USER NAME = KOT