


CONTRACT NO. 98963			
F.A.I. RTE.	SECTION	COUNTY	TOTAL SHEETS
57/64	(41-3)HBK	JEFFERSON	518
STA. +60.0000		TO STA. +70.0000	
FED. ROAD DIST. NO.	ILLINOIS FED. AID PROJECT		

FINAL SURVEY	SURVEY	DATE
NOTE BOOK	PLOTTED	BY
NO.	TEMPLATE	
	AREAS CHECKED	

ORIGINAL SURVEY	SURVEY	DATE
NOTE BOOK	PLOTTED	BY
NO.	TEMPLATE	
	AREAS CHECKED	

PLOT DATE = 03/22/2007 11:08 AM
 FILE NAME = I:\98963\98963\207\DOT RAMP A\98963\98963.DWG
 USER NAME = 104

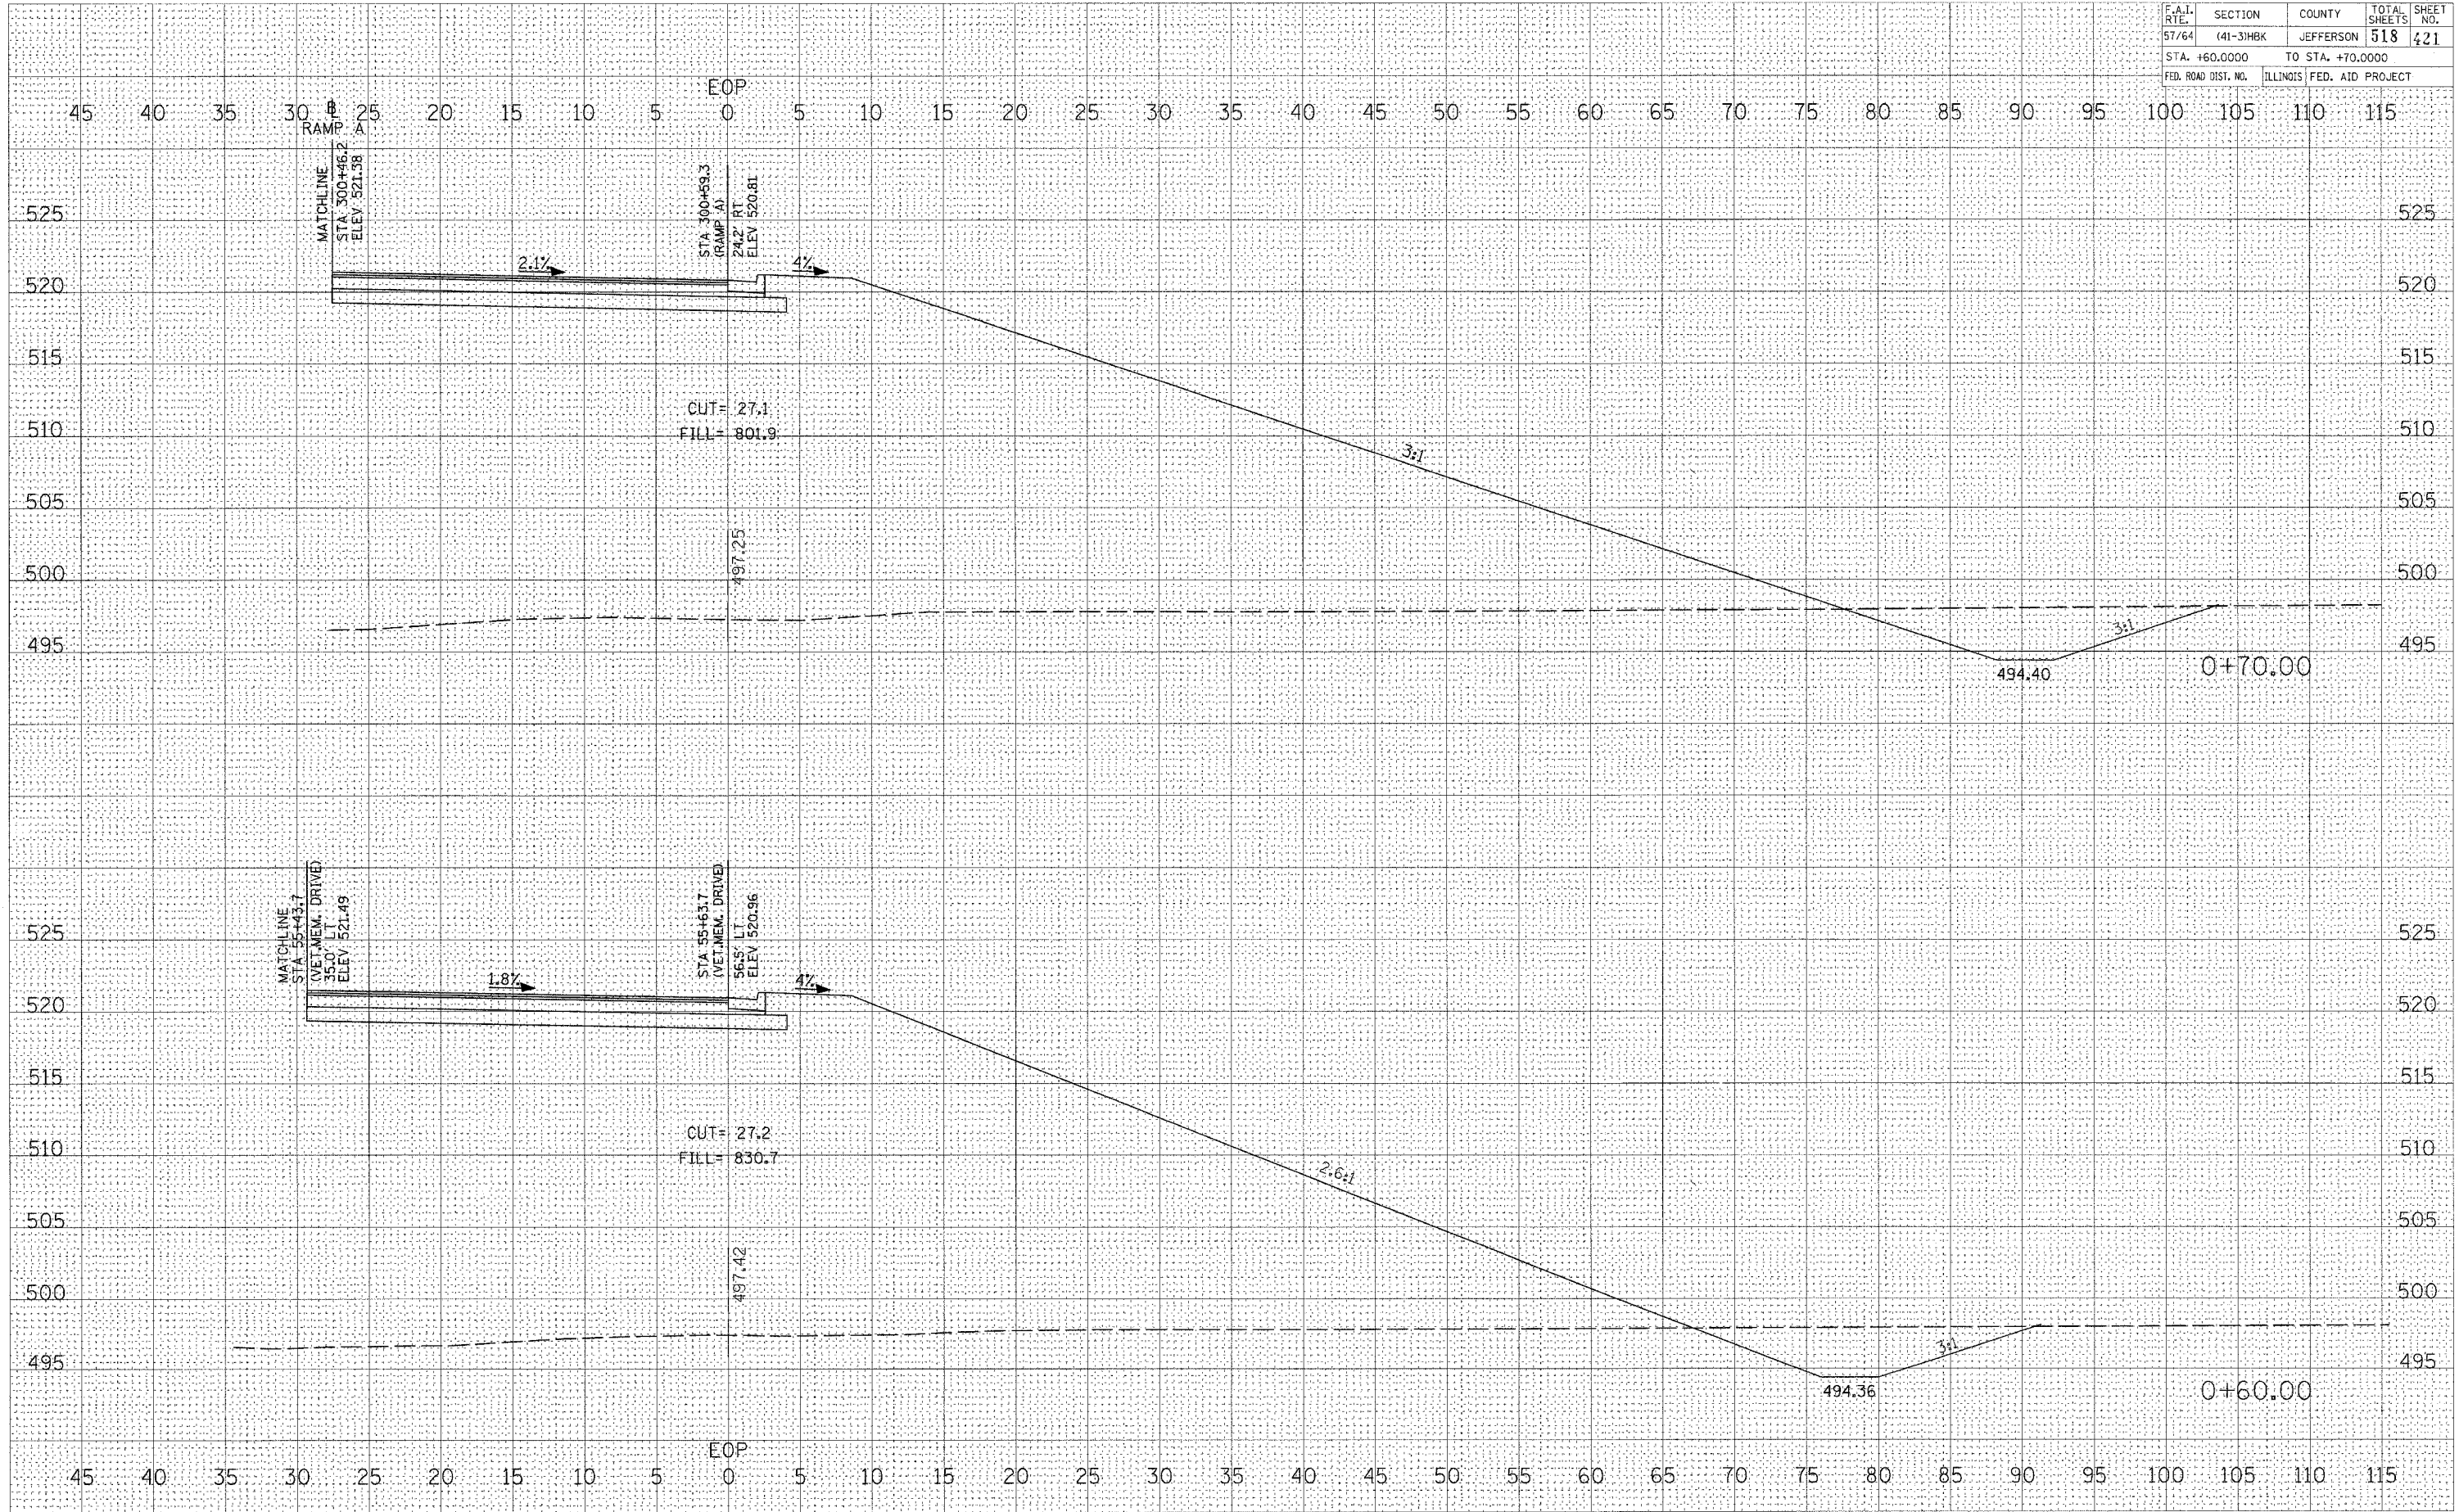

CROSS SECTIONS - RAMP A NE QUAD RADIUS