


CONTRACT NO. 98963			
F.A.I. SECTION COUNTY TOTAL SHEETS SHEET NO.	57/64 (41-3)HBK JEFFERSON 518 424		
STA. 1+20.0000 TO STA. 1+30.0000			
FED. ROAD DIST. NO. ILLINOIS FED. AID PROJECT			

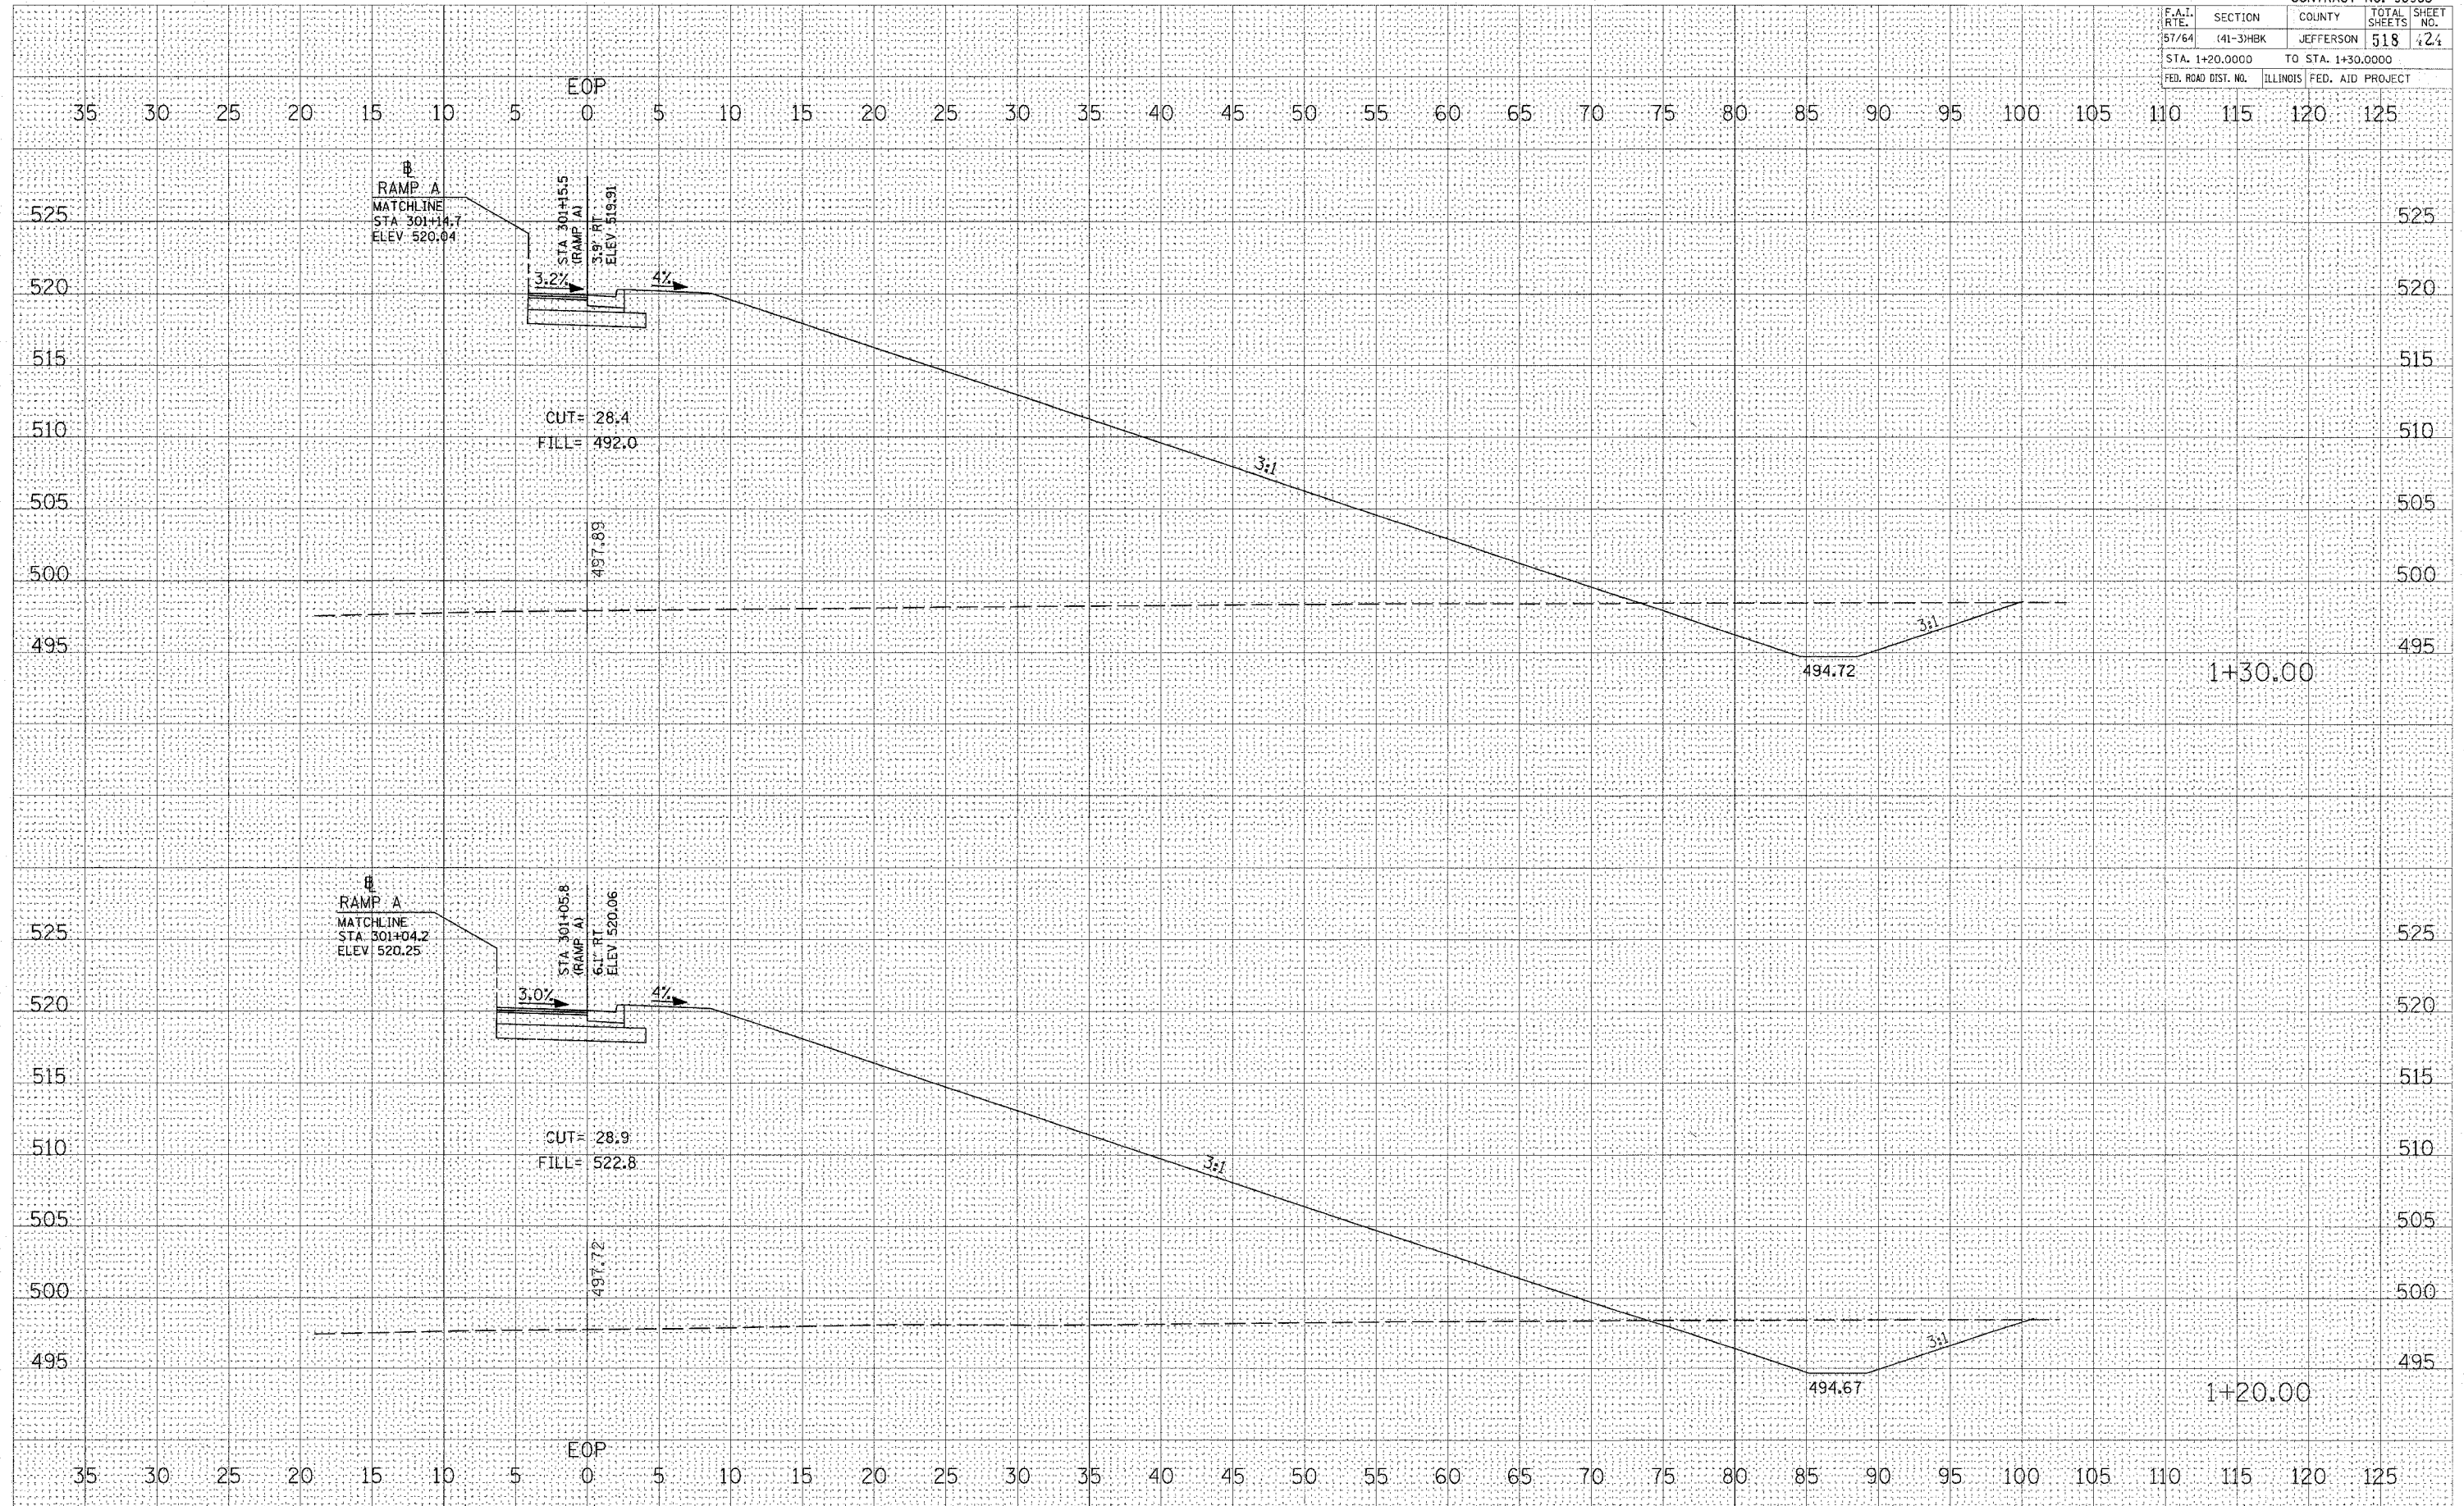

DATE	
BY	
FINAL SURVEY	
NOTE BOOK	
TEMPLATE	
AREAS	
CHECKED	
NO.	

DATE	
BY	
ORIGINAL SURVEY	
NOTE BOOK	
TEMPLATE	
AREAS	
CHECKED	
NO.	

PLOT DATE = 03/22/2007 11:59 AM
 FILE NAME = I:\98963\98963\201\DOT RAMP A NE QUAD RADIUS.DWG
 PLOT SCALE = 5.00000 / IN.
 USER NAME = Kat

CROSS SECTIONS - RAMP A NE QUAD RADIUS